
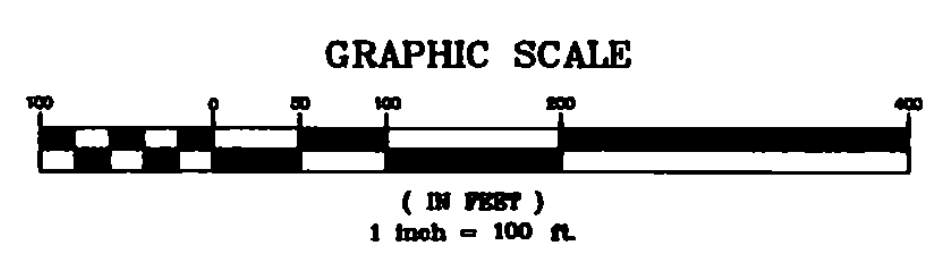


**AIRCRAFT APRON GRADING**  
SCALE 1" = 50'

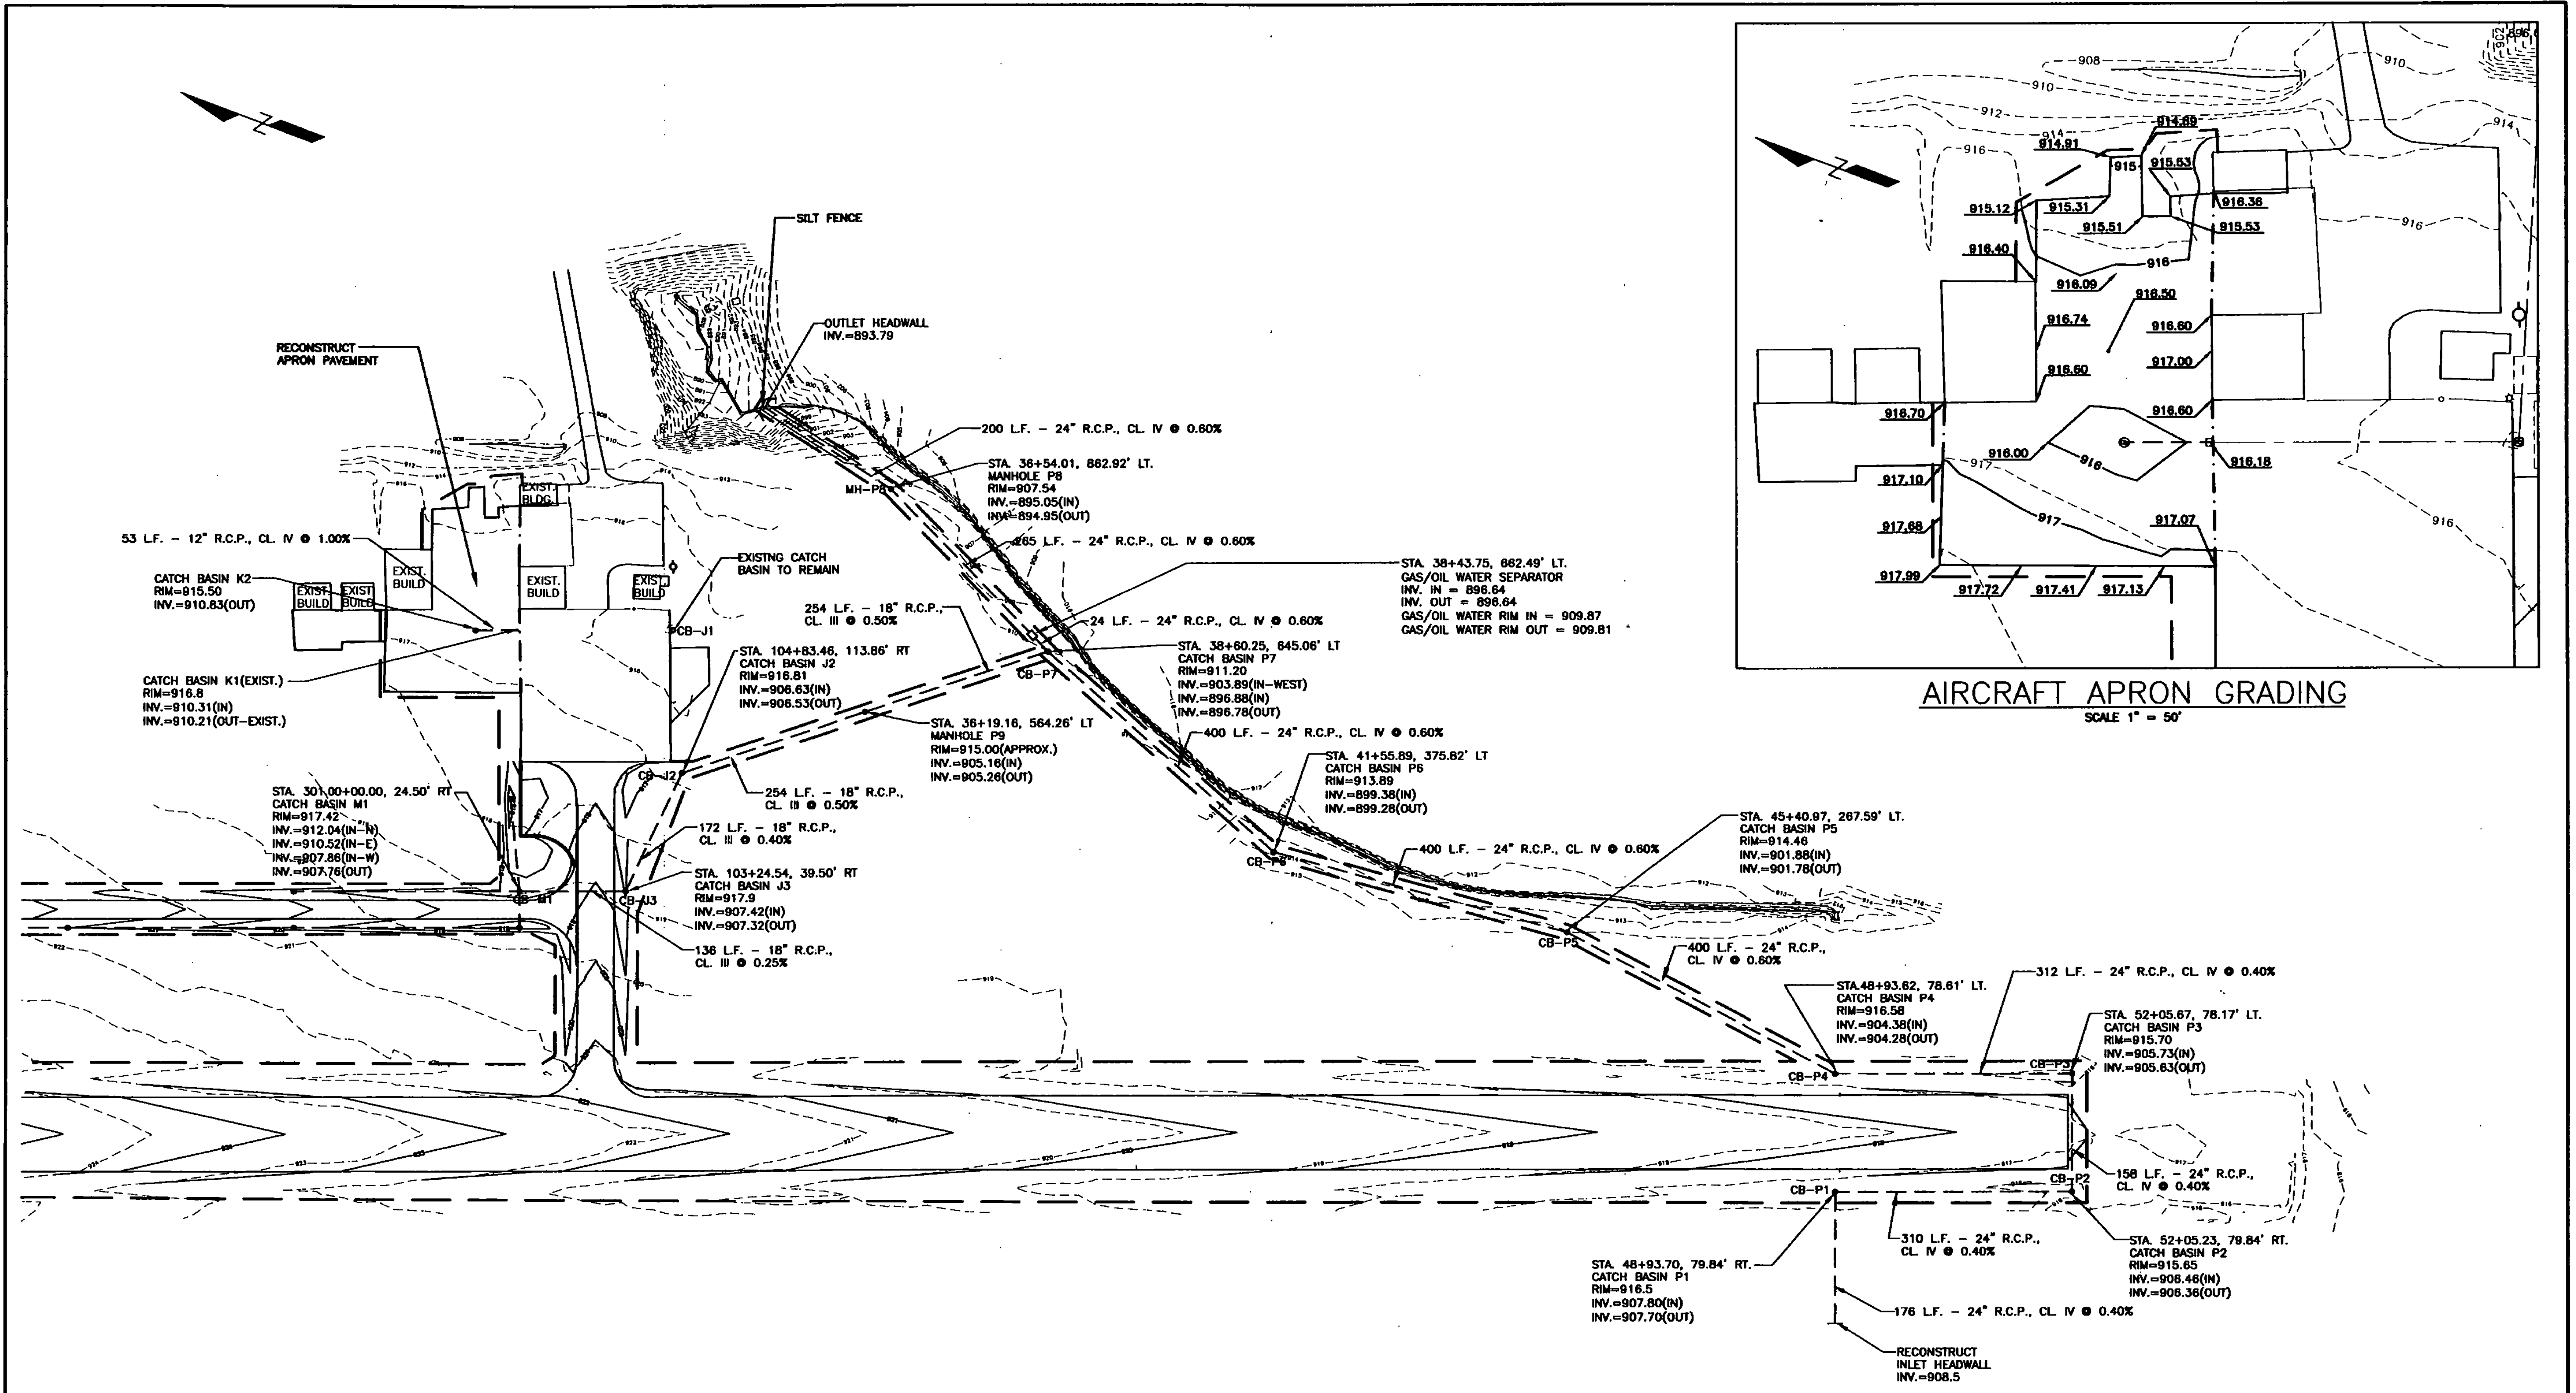

**LEGEND**

- LIMITS OF WORK
- - - EXISTING CONTOURS
- - - PROPOSED CONTOURS
- - - PROPOSED UNDERDRAIN
- - - EXISTING STORM DRAIN TO REMAIN
- - - PROPOSED STORM DRAIN
- ⊙ EXISTING CATCH BASINS TO REMAIN
- ⊙ PROPOSED CATCH BASINS
- ⊙ FLUSHING BASIN

NO.	DATE	REVISIONS	BY	CHK'D
1	1/18/01	VAOT COMMENTS AND SURVEY ADJUSTMENTS	MDL	SJR

**DuBois & King**  
engineering planning management development

**VERMONT AGENCY OF TRANSPORTATION**  
COVENTRY, VERMONT  
NEWPORT STATE AIRPORT  
RUNWAY 18-36 RECONSTRUCTION  
AIRCRAFT APRON GRADING PLAN  
RUNWAY OUTLET DRAINAGE

DRAWN BY JJP	DATE MAR. 2000
CHECKED BY	PROJ. NO. N15500
PROJ. ENG. JAA	DRAW. NO. 1
SHEET AP-1	

I:\15500\2\15500\15500\2003.dwg P1 Feb 02 11:46:10 2001