
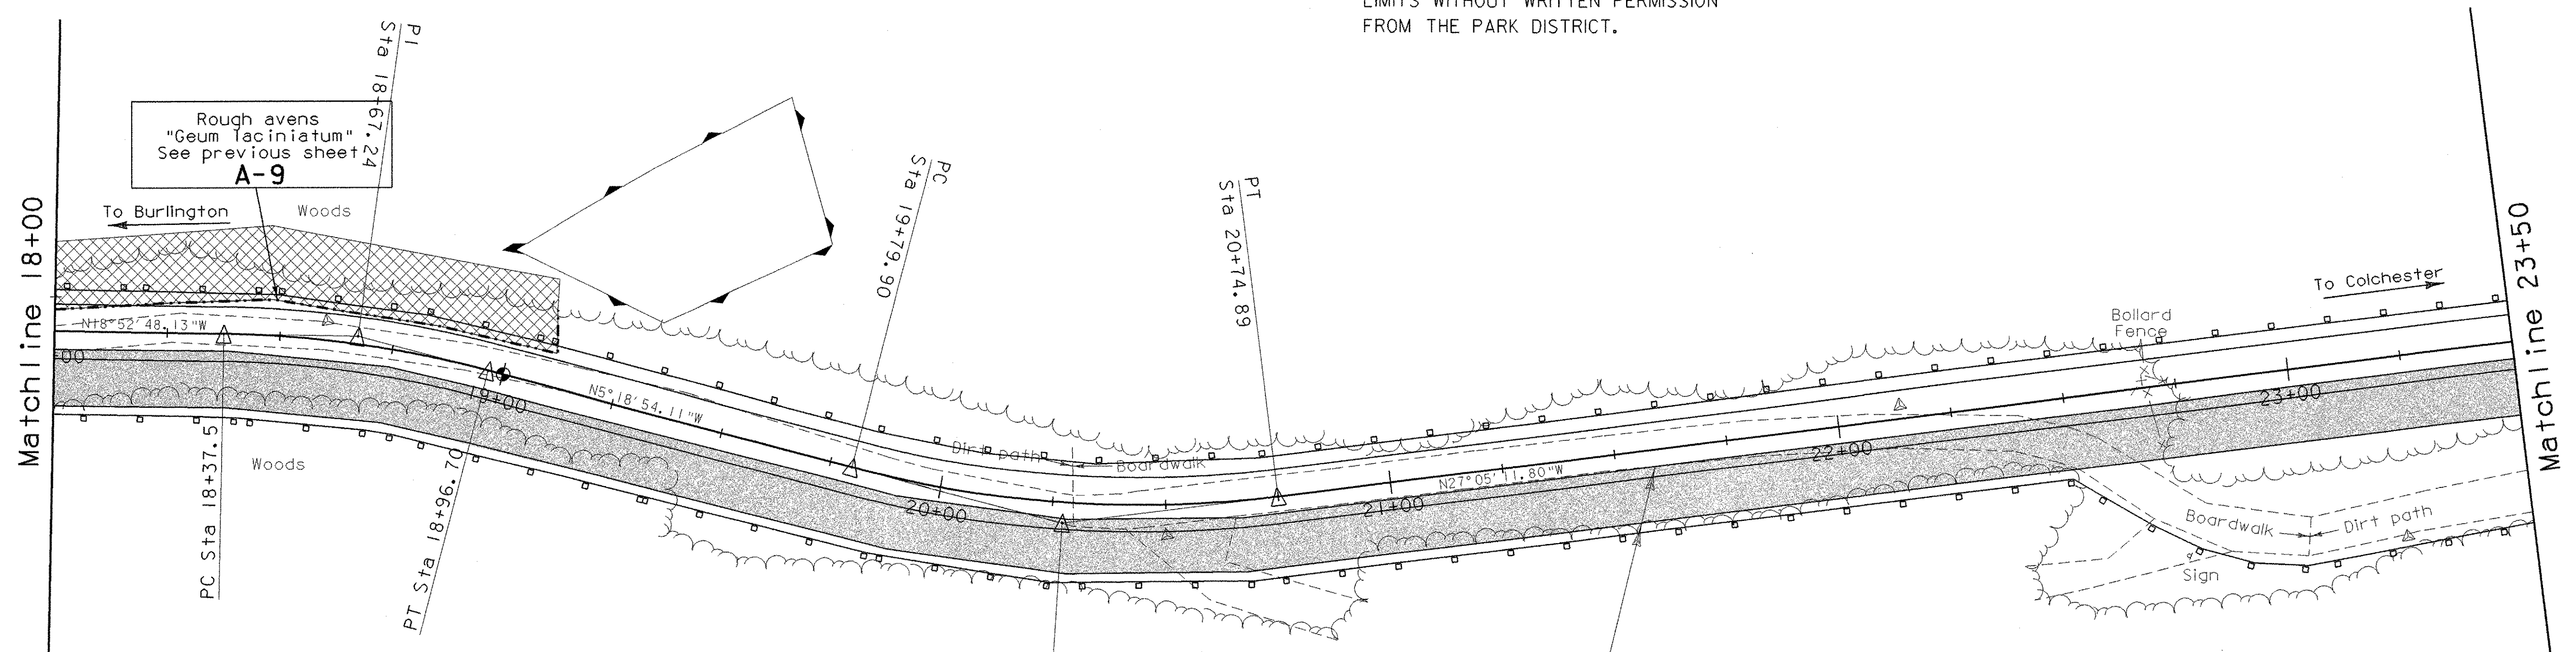



Dc 22°55'05.92"
 R 250.00'
 T 48.08'
 L 95.00'
 E 4.58'

WET LAND LIMITS
 X SILT FENCE
 SNOW FENCE
 NO CONSTRUCTION PERSONNEL OR
 EQUIPMENT ALLOWED OUTSIDE THESE
 LIMITS WITHOUT WRITTEN PERMISSION
 FROM THE PARK DISTRICT.

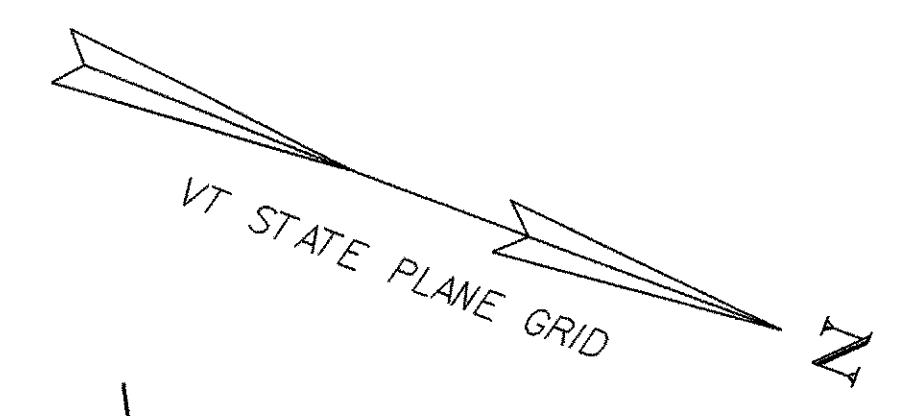

Delta 13°33'54.02"
 Dc 22°55'05.92"
 R 250.00'
 T 29.73'
 L 59.19'
 E 1.76'

PROPOSED AREA FOR CONSTRUCTION VEHICLE ACCESS

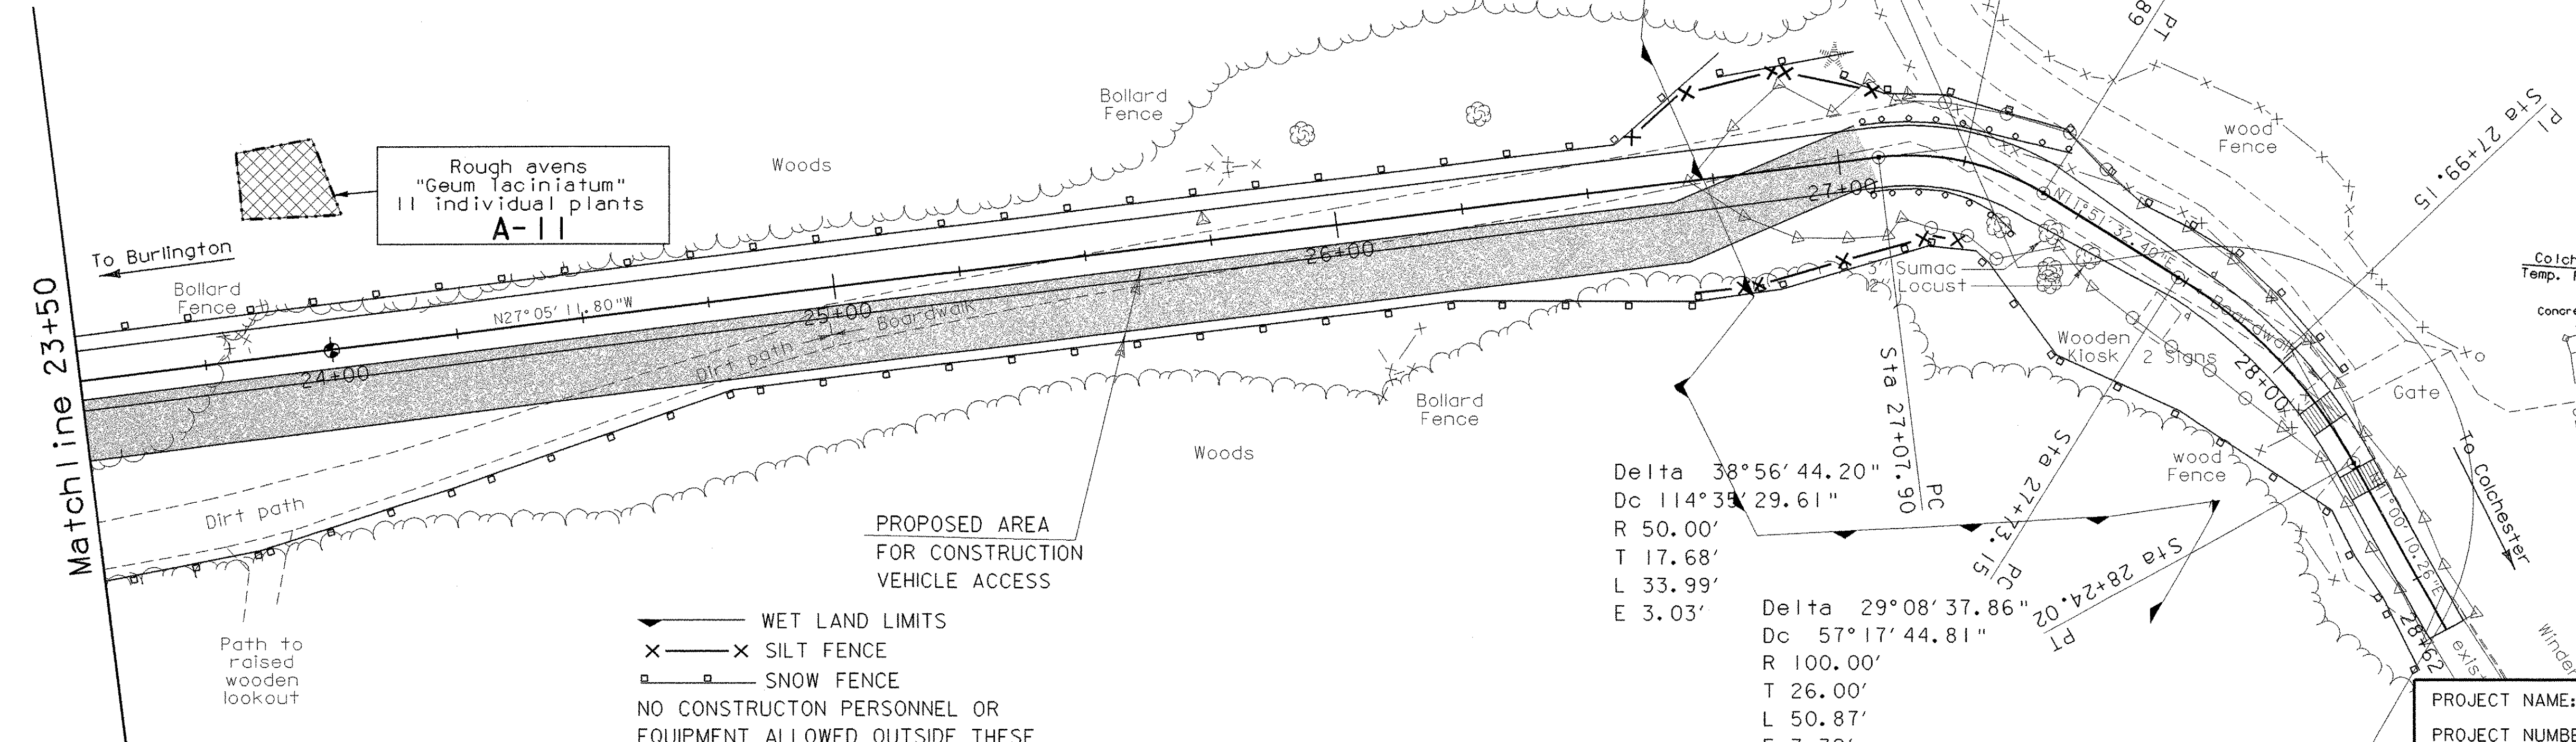

Delta 38°56'44.20"
 Dc 114°35'29.61"
 R 50.00'
 T 17.68'
 L 33.99'
 E 3.03'

Delta 29°08'37.86"
 Dc 57°17'44.81"
 R 100.00'
 T 26.00'
 L 50.87'
 E 3.32'

WET LAND LIMITS
 X SILT FENCE
 SNOW FENCE
 NO CONSTRUCTION PERSONNEL OR
 EQUIPMENT ALLOWED OUTSIDE THESE
 LIMITS WITHOUT WRITTEN PERMISSION
 FROM THE PARK DISTRICT.

Resource Layout & Erosion Control

| | | | | | |
|-----------------|--------------|-----------------|------------------------------|-------------|-------------|
| PROJECT NAME: | Colchester | FILE NAME: | /str5/03f038/resourcecdr.dgn | PLOT DATE: | 05-AUG-2003 |
| PROJECT NUMBER: | STP Bike(48) | PROJECT LEADER: | C. Keller | DRAWN BY: | G. Shangraw |
| | | DESIGNED BY: | M. Evans-Mongeon | CHECKED BY: | |
| | | | sf038res2.1 | SHEET | 28 OF 87 |

