


STA. 100+00 LANG FARM
ACCESS ROAD CENTERLINE=
STA. 26+30 VT. ROUTE 15
CONSTRUCTION BASELINE

BM RRS IN POLE
EL. 503.78

ROUTE 15

SEE ROUTE 15 GRADING PLAN FOR THIS AREA

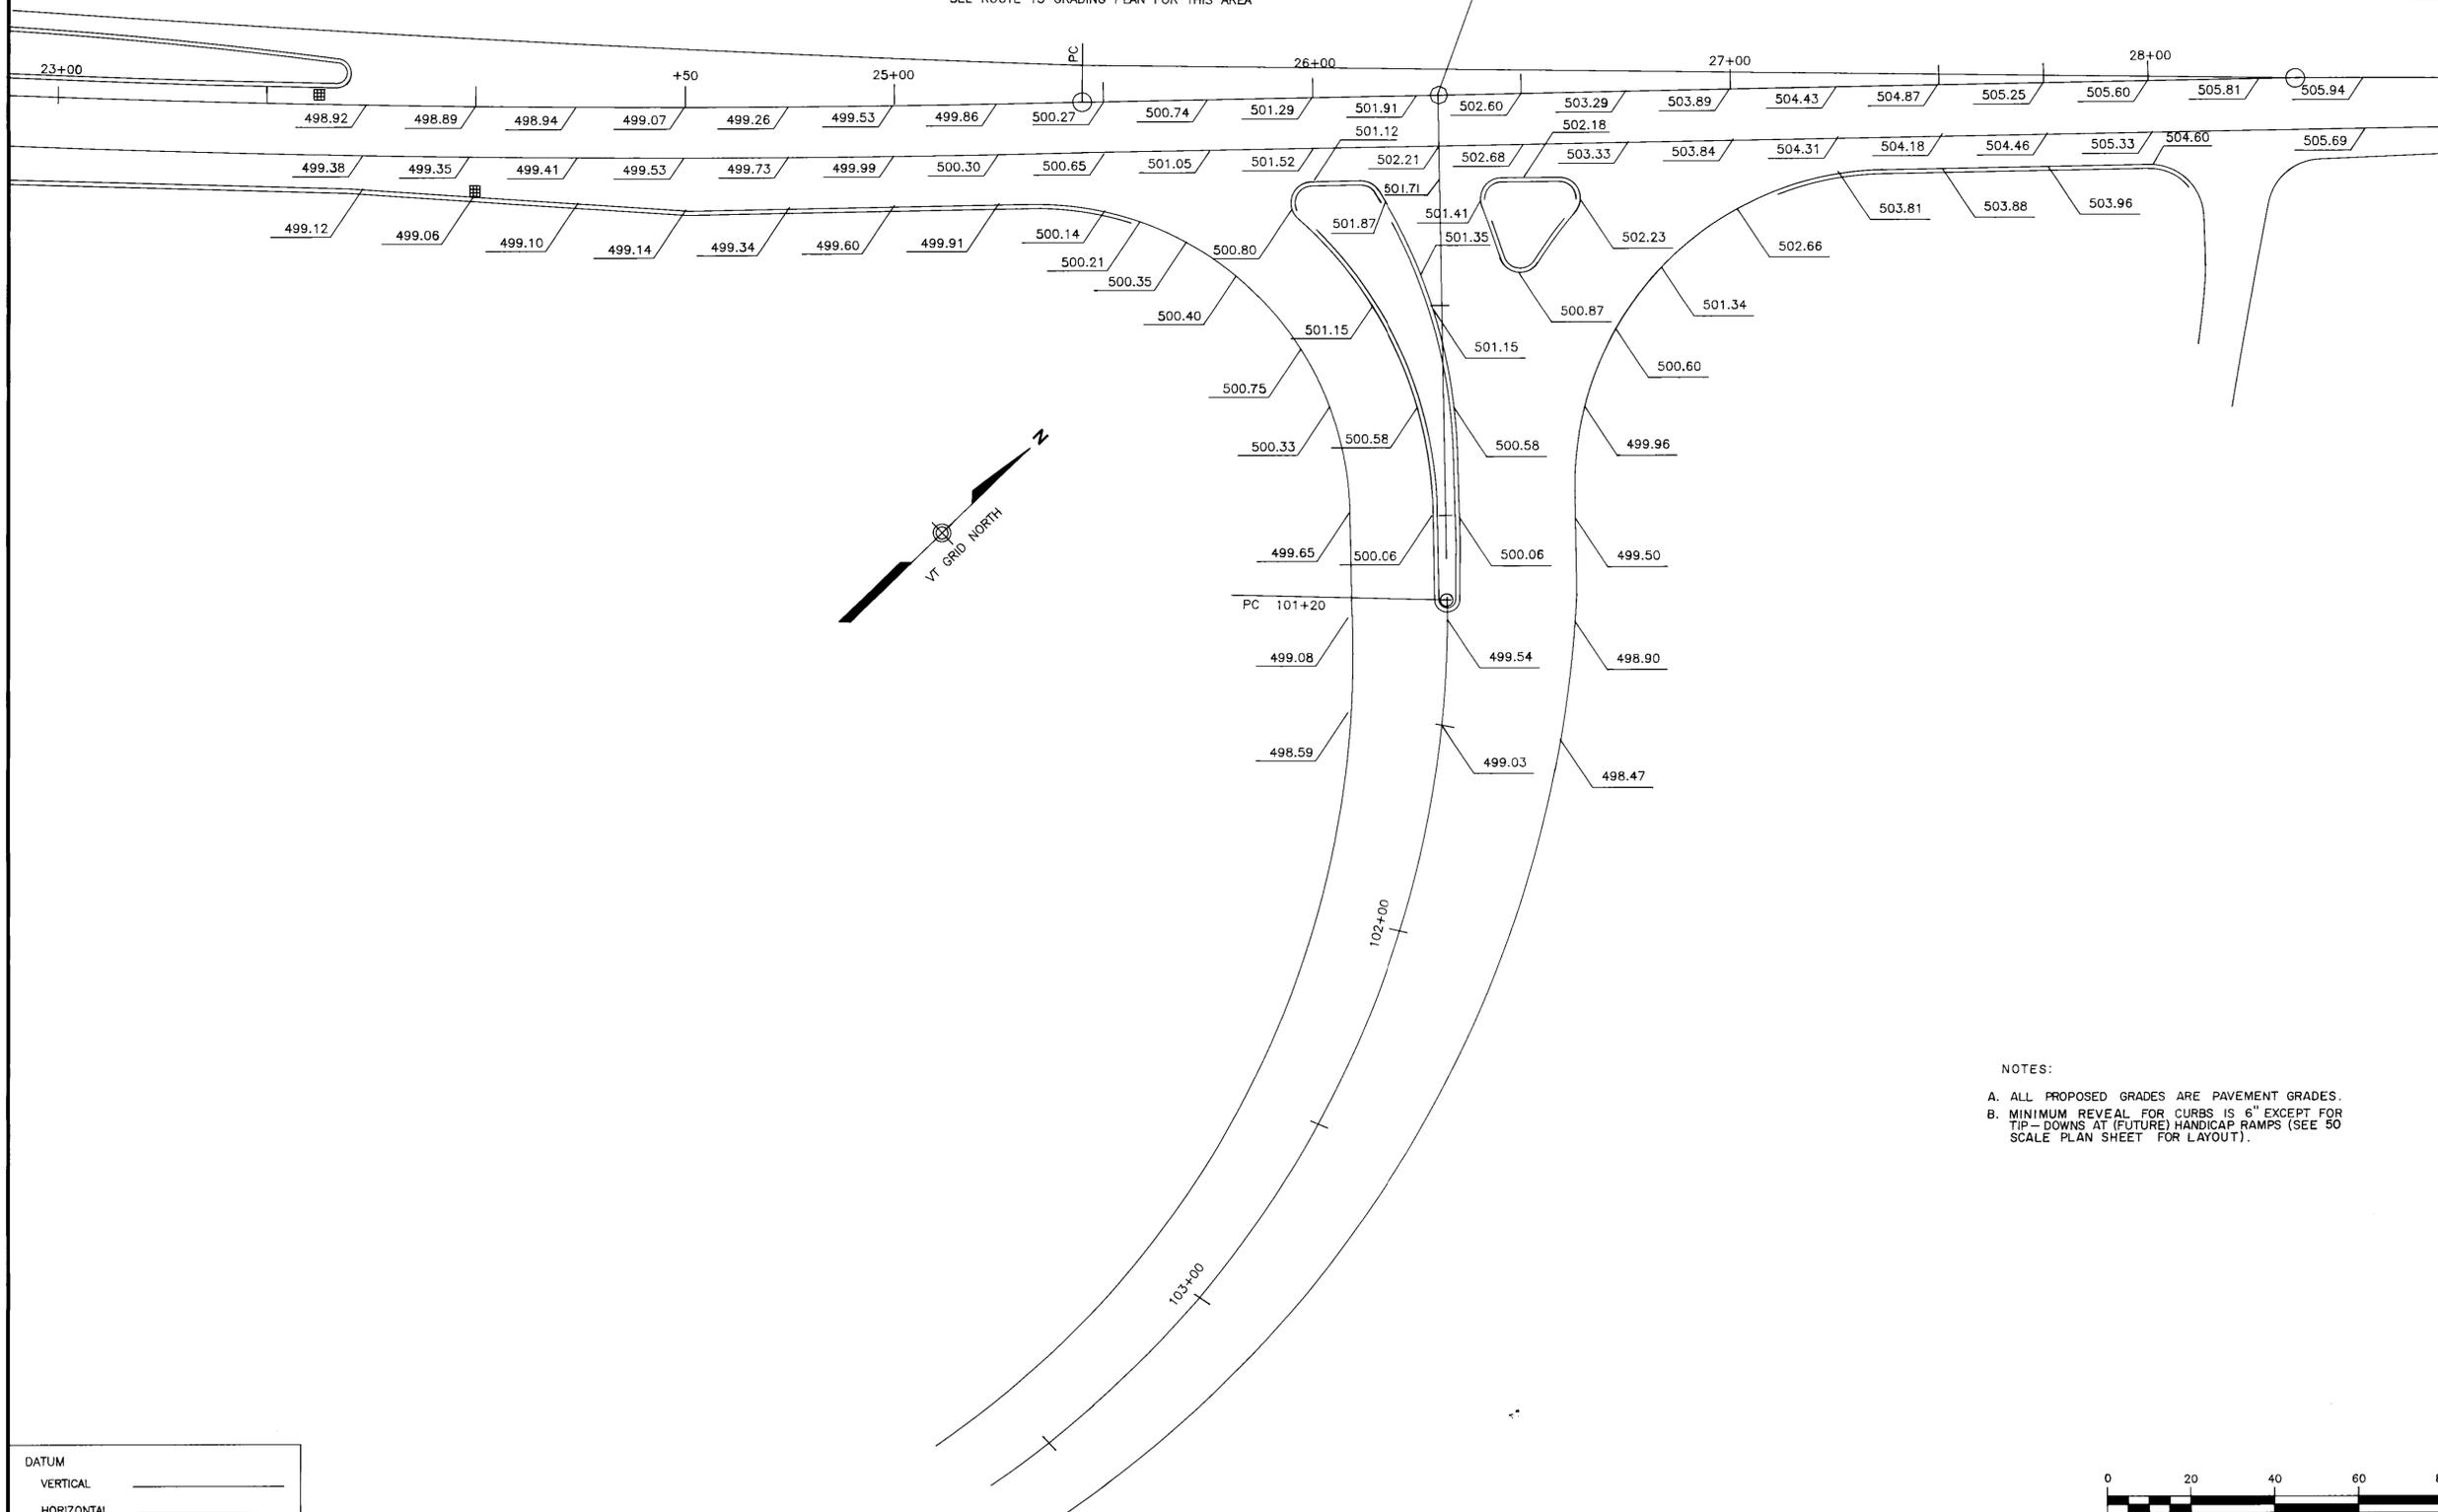

NOTES:
A. ALL PROPOSED GRADES ARE PAVEMENT GRADES.
B. MINIMUM REVEAL FOR CURBS IS 6" EXCEPT FOR
TIP-DOWNS AT (FUTURE) HANDICAP RAMPS (SEE 50
SCALE PLAN SHEET FOR LAYOUT).

**LANG FARM
GRADING PLAN**

DATUM
VERTICAL _____
HORIZONTAL _____



SURVEYED BY R. BELL DATE 10/90
DRAWN BY M.S. POISSON DATE 2/91
TRACED BY M.S. POISSON DATE 2/91

PROJ. PB 033-1(2)
SHEET 393 OF 400