

GEOTEXTILE FOR SILT FENCE

SNOW FENCE (MOD. - PDF)



STA 2002+91 TO STA 2004+09 LT
STA 2004+08 TO STA 2004+38 LT

STA 2000+90 TO STA 2003+69 RT
STA 2004+07 TO STA 2004+75 RT

**SB STATION 2004+50
END PROJECT
BEGIN APPROACH**


**SB STATION 2004+60
END APPROACH**

**SB STATION 2001+25
BEGIN PROJECT**

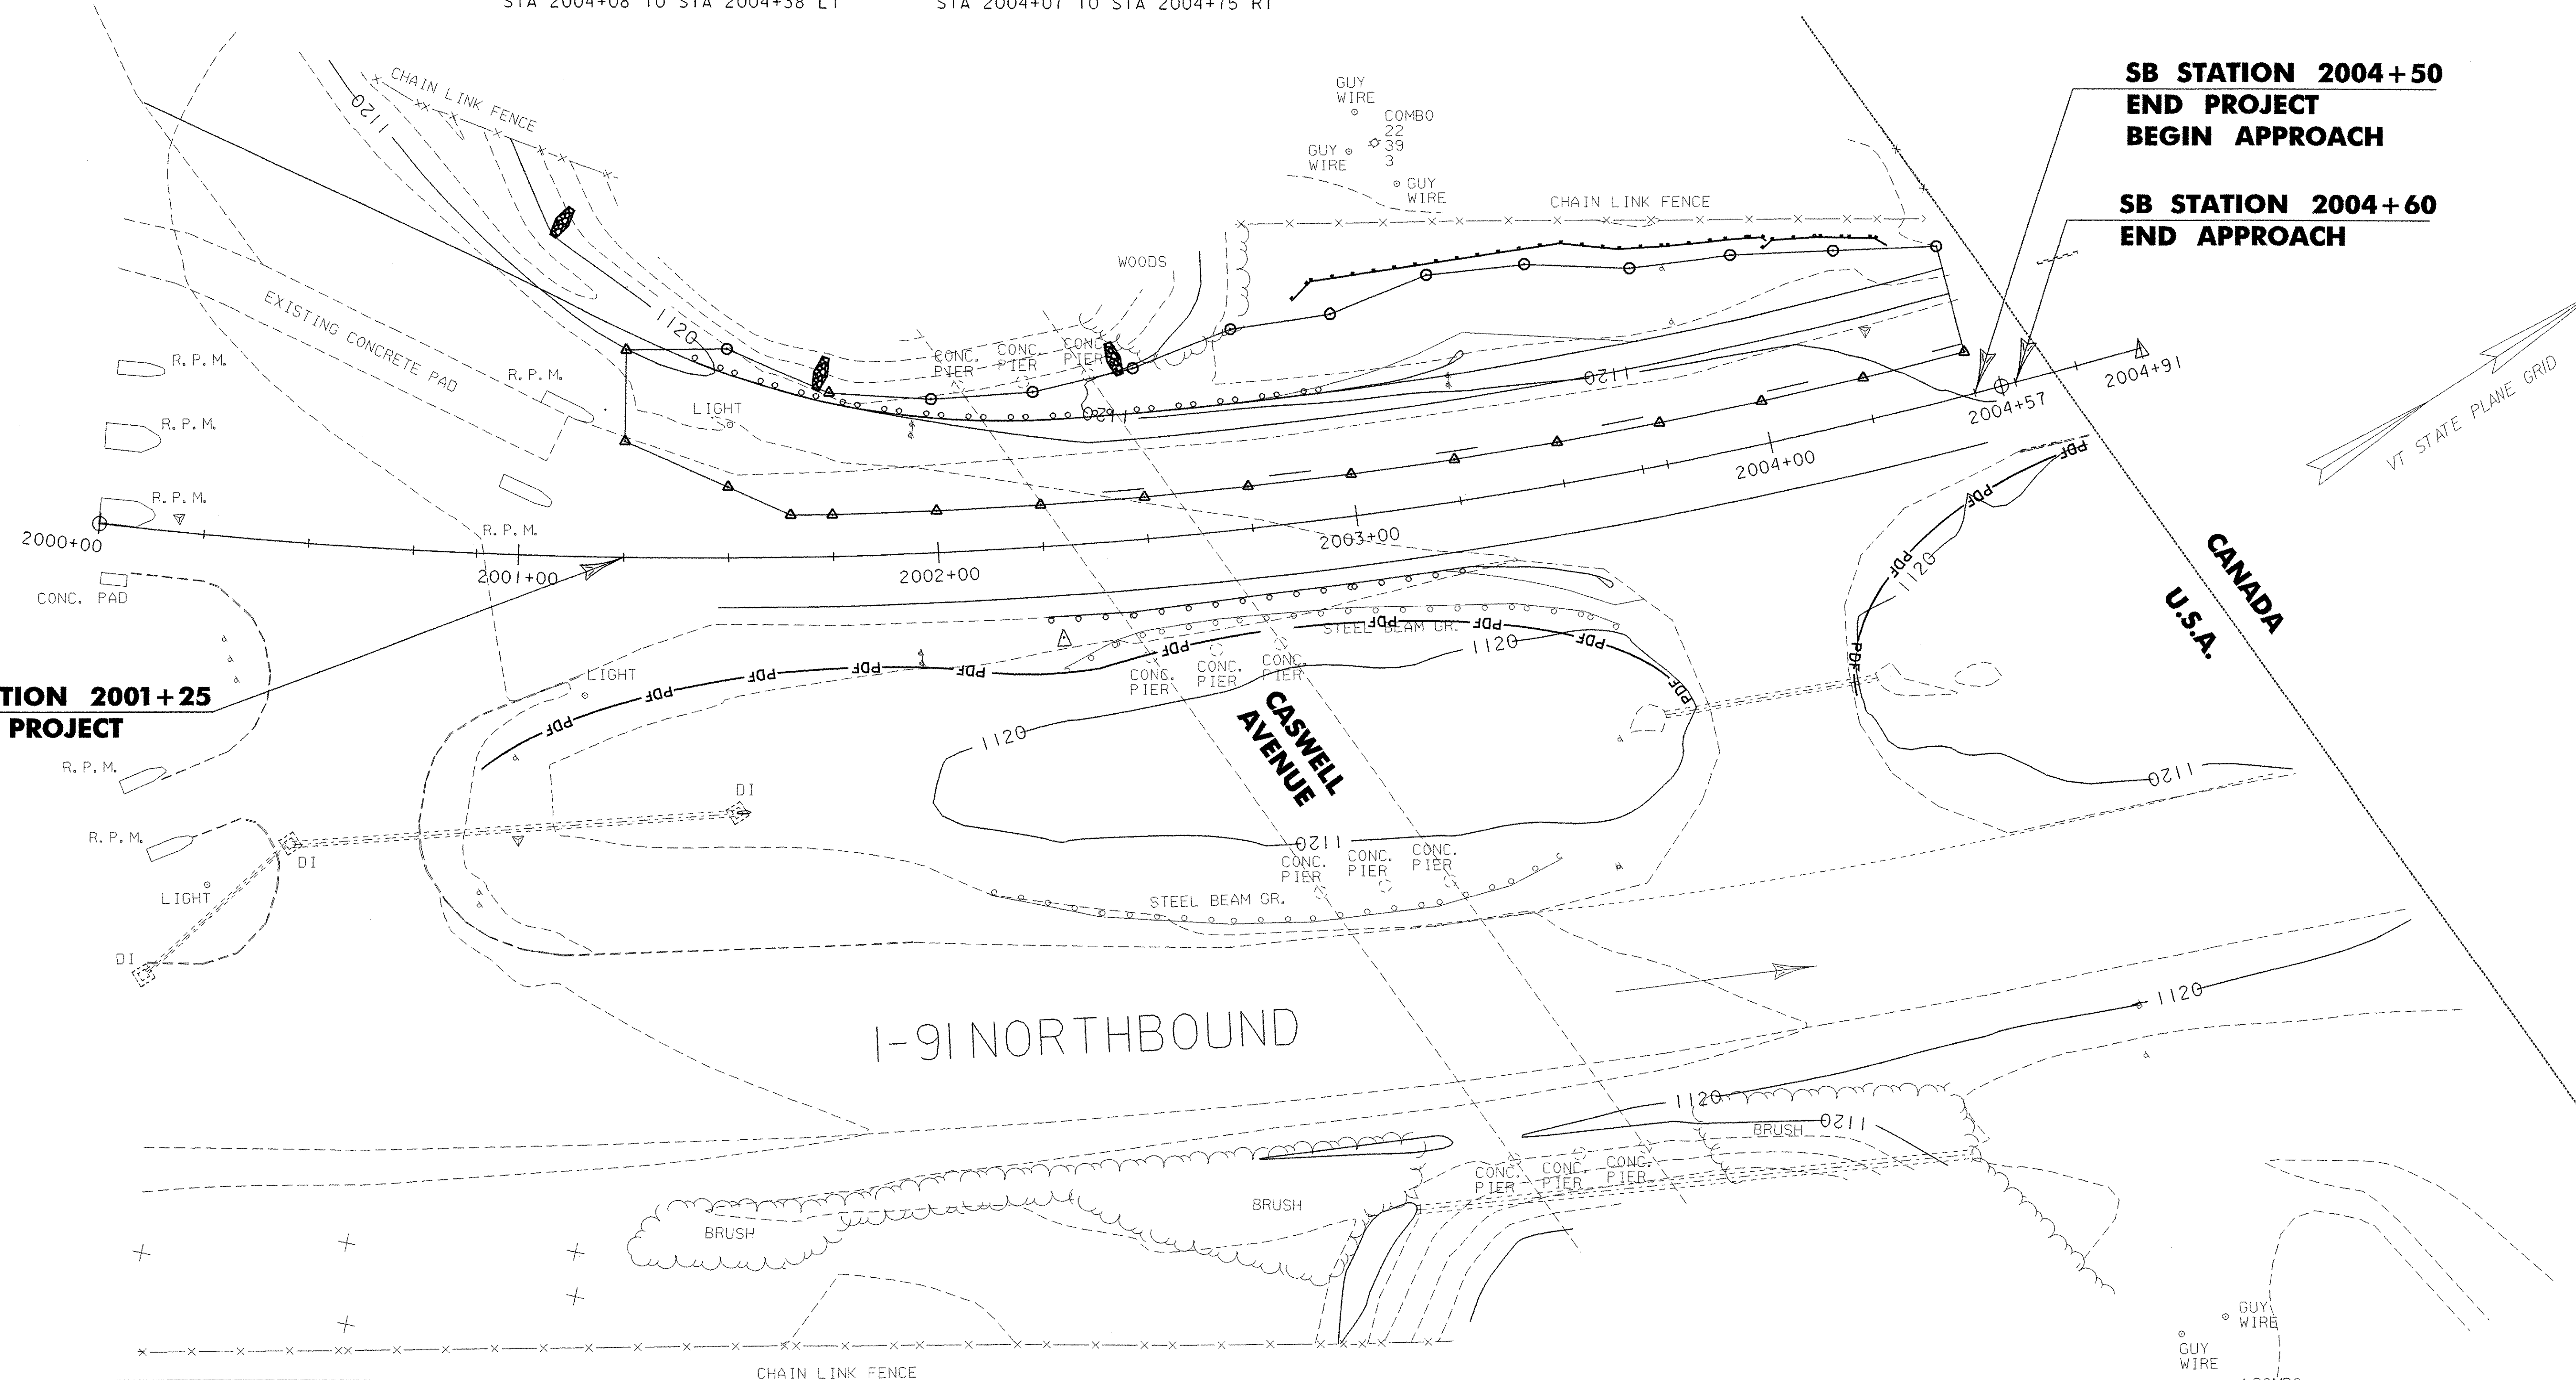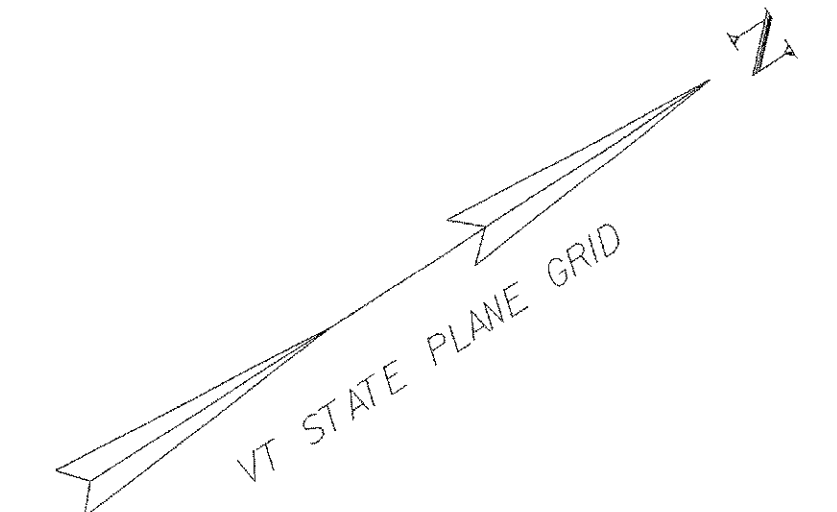

LEGEND

- PERMANENT SLOPE LIMITS
- SILT FENCE
- PROJECT DEMARCATION FENCE
- TEMPORARY STONE CHECK DAM

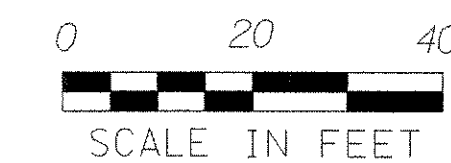

PROJECT NAME:	DERBY	PLOT DATE:	17-JUL-2006
PROJECT NUMBER:	IM 091-3(41)	DRAWN BY:	J. L. SCHULTZ
FILE NAME:	03A088/DESIGN/D03A088BDR	CHECKED BY:	A. BOMBARDIER
PROJECT LEADER:	A. J. BOMBARDIER	EROSION CONTROL LAYOUT SHEET	SHEET 8 OF 20