
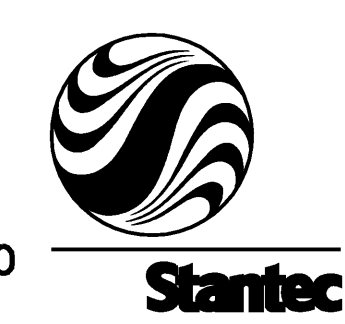
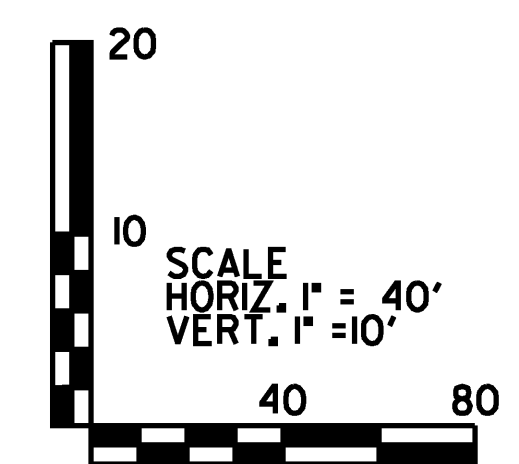
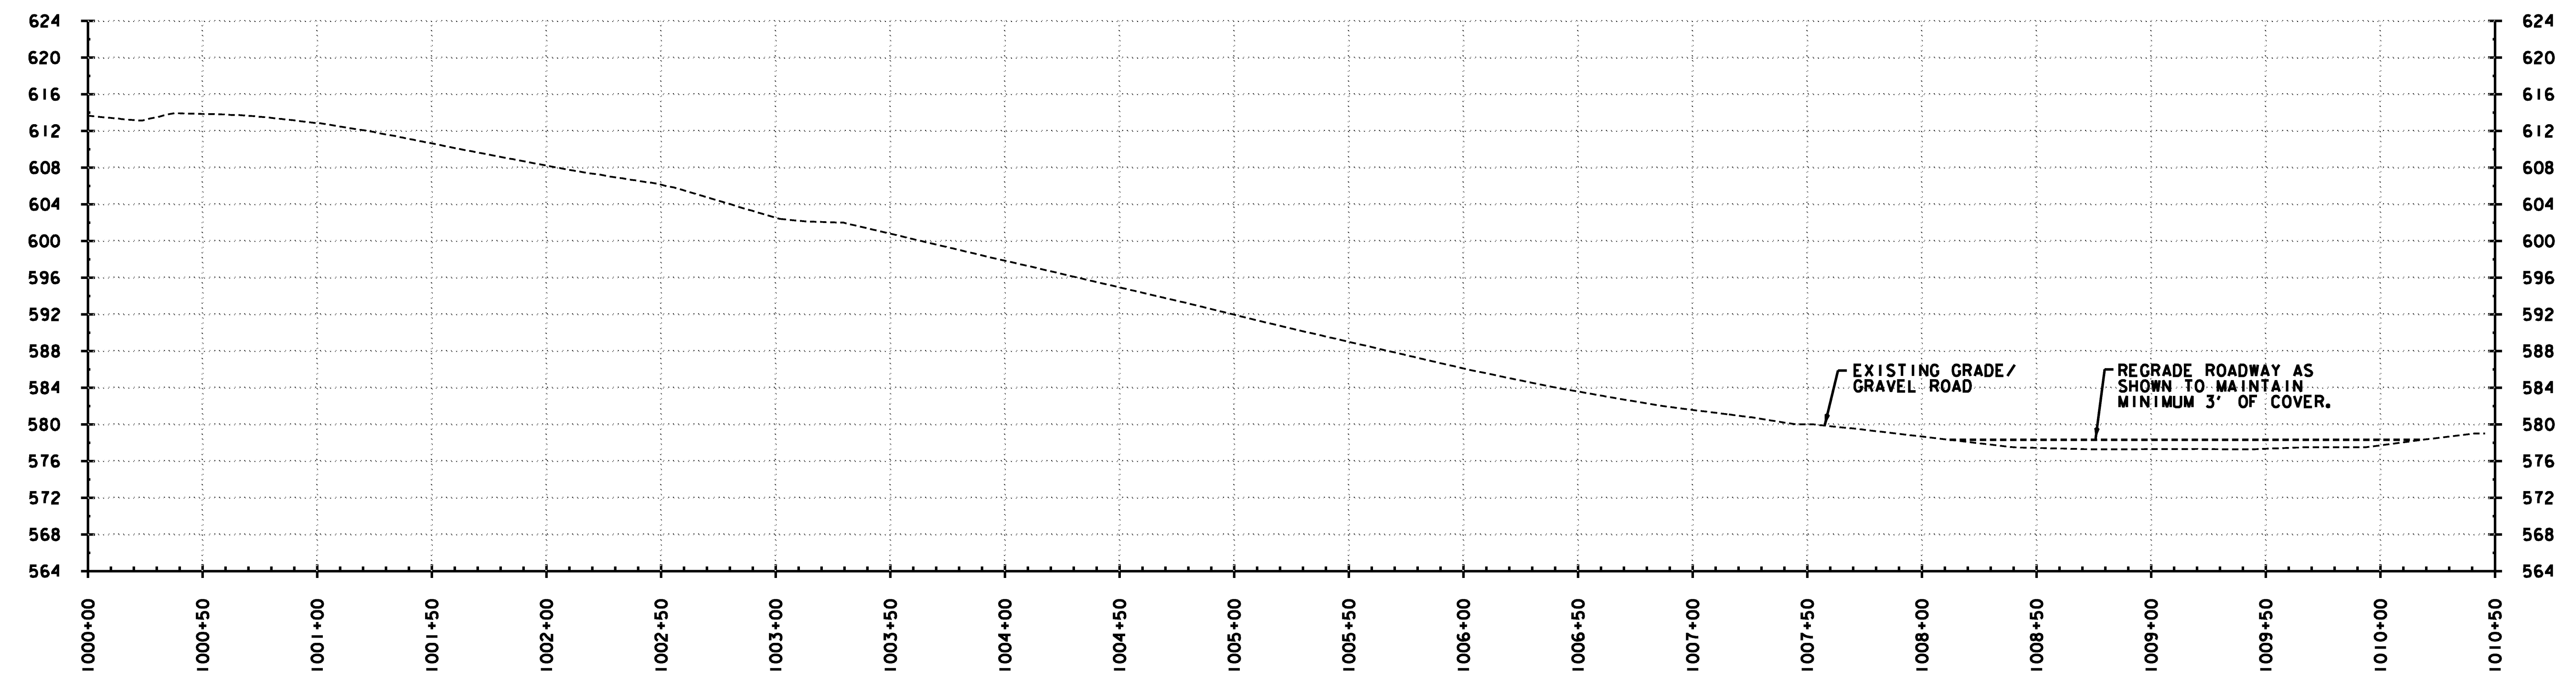


MELISI ROAD TYPICAL
NOT TO SCALE

NOTE:
MELISI ROAD TO BE COMPLETELY
REGRADED WHERE NEW SEWER
IS INSTALLED. EXISTING MATERIAL
MAY BE REUSED IF SUITABLE.

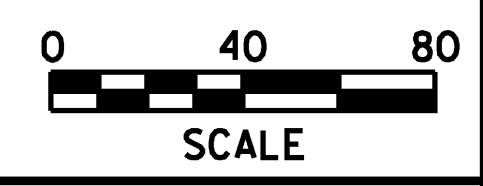

PROJECT NAME: PROPOSED SEWER EXTENTIONS
 PROJECT NUMBER: IM BLDG(10)
 FILE NAME: ...\\U04A026PLT-melisi-grading.dgn PLOT DATE: 5/19/2008
 PROJECT LEADER: JTM DRAWN BY: PZA
 DESIGNED BY: MEHP CHECKED BY: JTM
 GRADING PLAN SHEET 8A SHEET 46 OF 70