
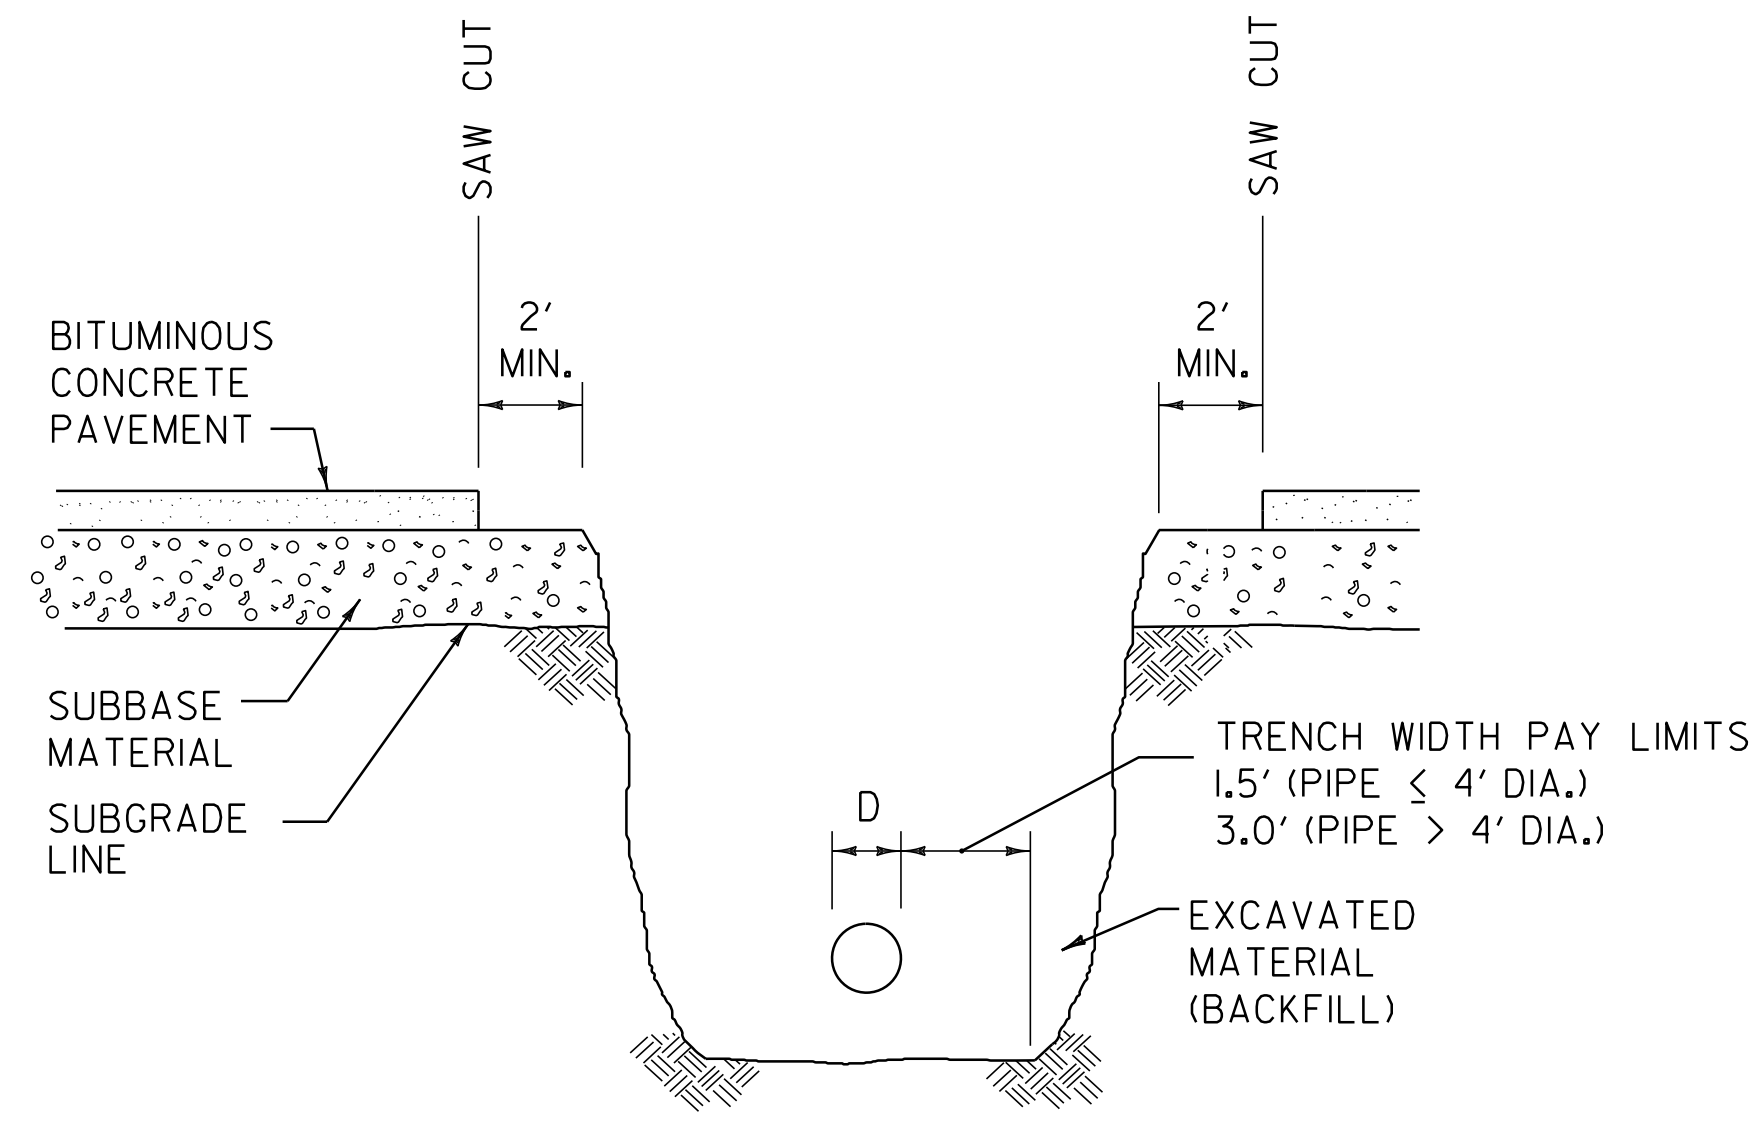


- NOTES**
1. THIS DETAIL APPLIES TO RESTORATION OF PAVED AREAS WITH TRENCH EXCAVATION NECESSARY TO INSTALL DRAINAGE PIPES AND STRUCTURES IN COLD PLANE AND OVERLAY AREAS OR OUTSIDE THE GENERAL LIMIT OF WORK AS SHOWN ON THE DRAINAGE PLANS.
 2. PAYMENT FOR SAW CUTTING IS INCIDENTAL TO ITEM 204.20 TRENCH EXCAVATION OF EARTH.
 3. SUBBASE OF DENSE GRADED CRUSHED STONE SHALL BE PLACED TO MATCH THE DEPTH OF THE EXISTING SUBBASE.
 4. BITUMINOUS CONCRETE PAVEMENT DEPTH SHALL MATCH THE DEPTH OF EXISTING PAVEMENT OR 4" WHICHEVER IS GREATER.
 5. PAYMENT FOR EXCAVATION, BACKFILL, DISPOSAL OF ALL SURPLUS MATERIAL, RESTORATION OF THE SITE FOLLOWING THE COMPLETION OF CONSTRUCTION, LABOR, TOOLS, EQUIPMENT AND INCIDENTALS NECESSARY TO COMPLETE THE WORK SHALL BE INCIDENTAL TO ITEM 204.20, TRENCH EXCAVATION OF EARTH.

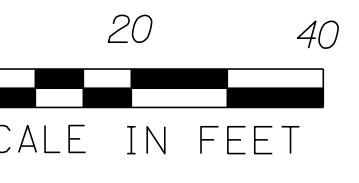

EXCAVATION
ACROSS BITUMINOUS
CONCRETE PAVEMENT

- NOTES:**
1. THE INTENT OF THIS PLAN IS TO SHOW EXISTING CONDITIONS AND PROPOSED IMPROVEMENTS TO THE DRAINAGE.
 2. THIS PLAN IS BASED ON AN ACTUAL FIELD SURVEY PERFORMED ON THE GROUND BETWEEN SEPTEMBER 25 AND OCTOBER 10, 2007 BY CLD CONSULTING ENGINEERS.
 3. SURVEY IS BASED ON THE VERMONT STATE PLAN COORDINATE SYSTEM. HORIZONTAL DATUM IS NAD83/92 AND VERTICAL DATUM IS NAVD 88.

TRENCH EXCAVATION IN PAVEMENT

(NOT TO SCALE)

DRAINAGE MITIGATION SHEET

PROJECT NAME: RICHMOND-SOUTH BURLINGTON
PROJECT NUMBER: IM 089-2(39)

FILE NAME: IM 089-2(39).dgn	PLOT DATE: 02-OCT-2012 16:5
PROJECT LEADER: CRB	DRAWN BY: JJB
DESIGNED BY: JJB	CHECKED BY: DH
CLD 07-0313	SHEET 72 OF 91