



WINGWALL #1

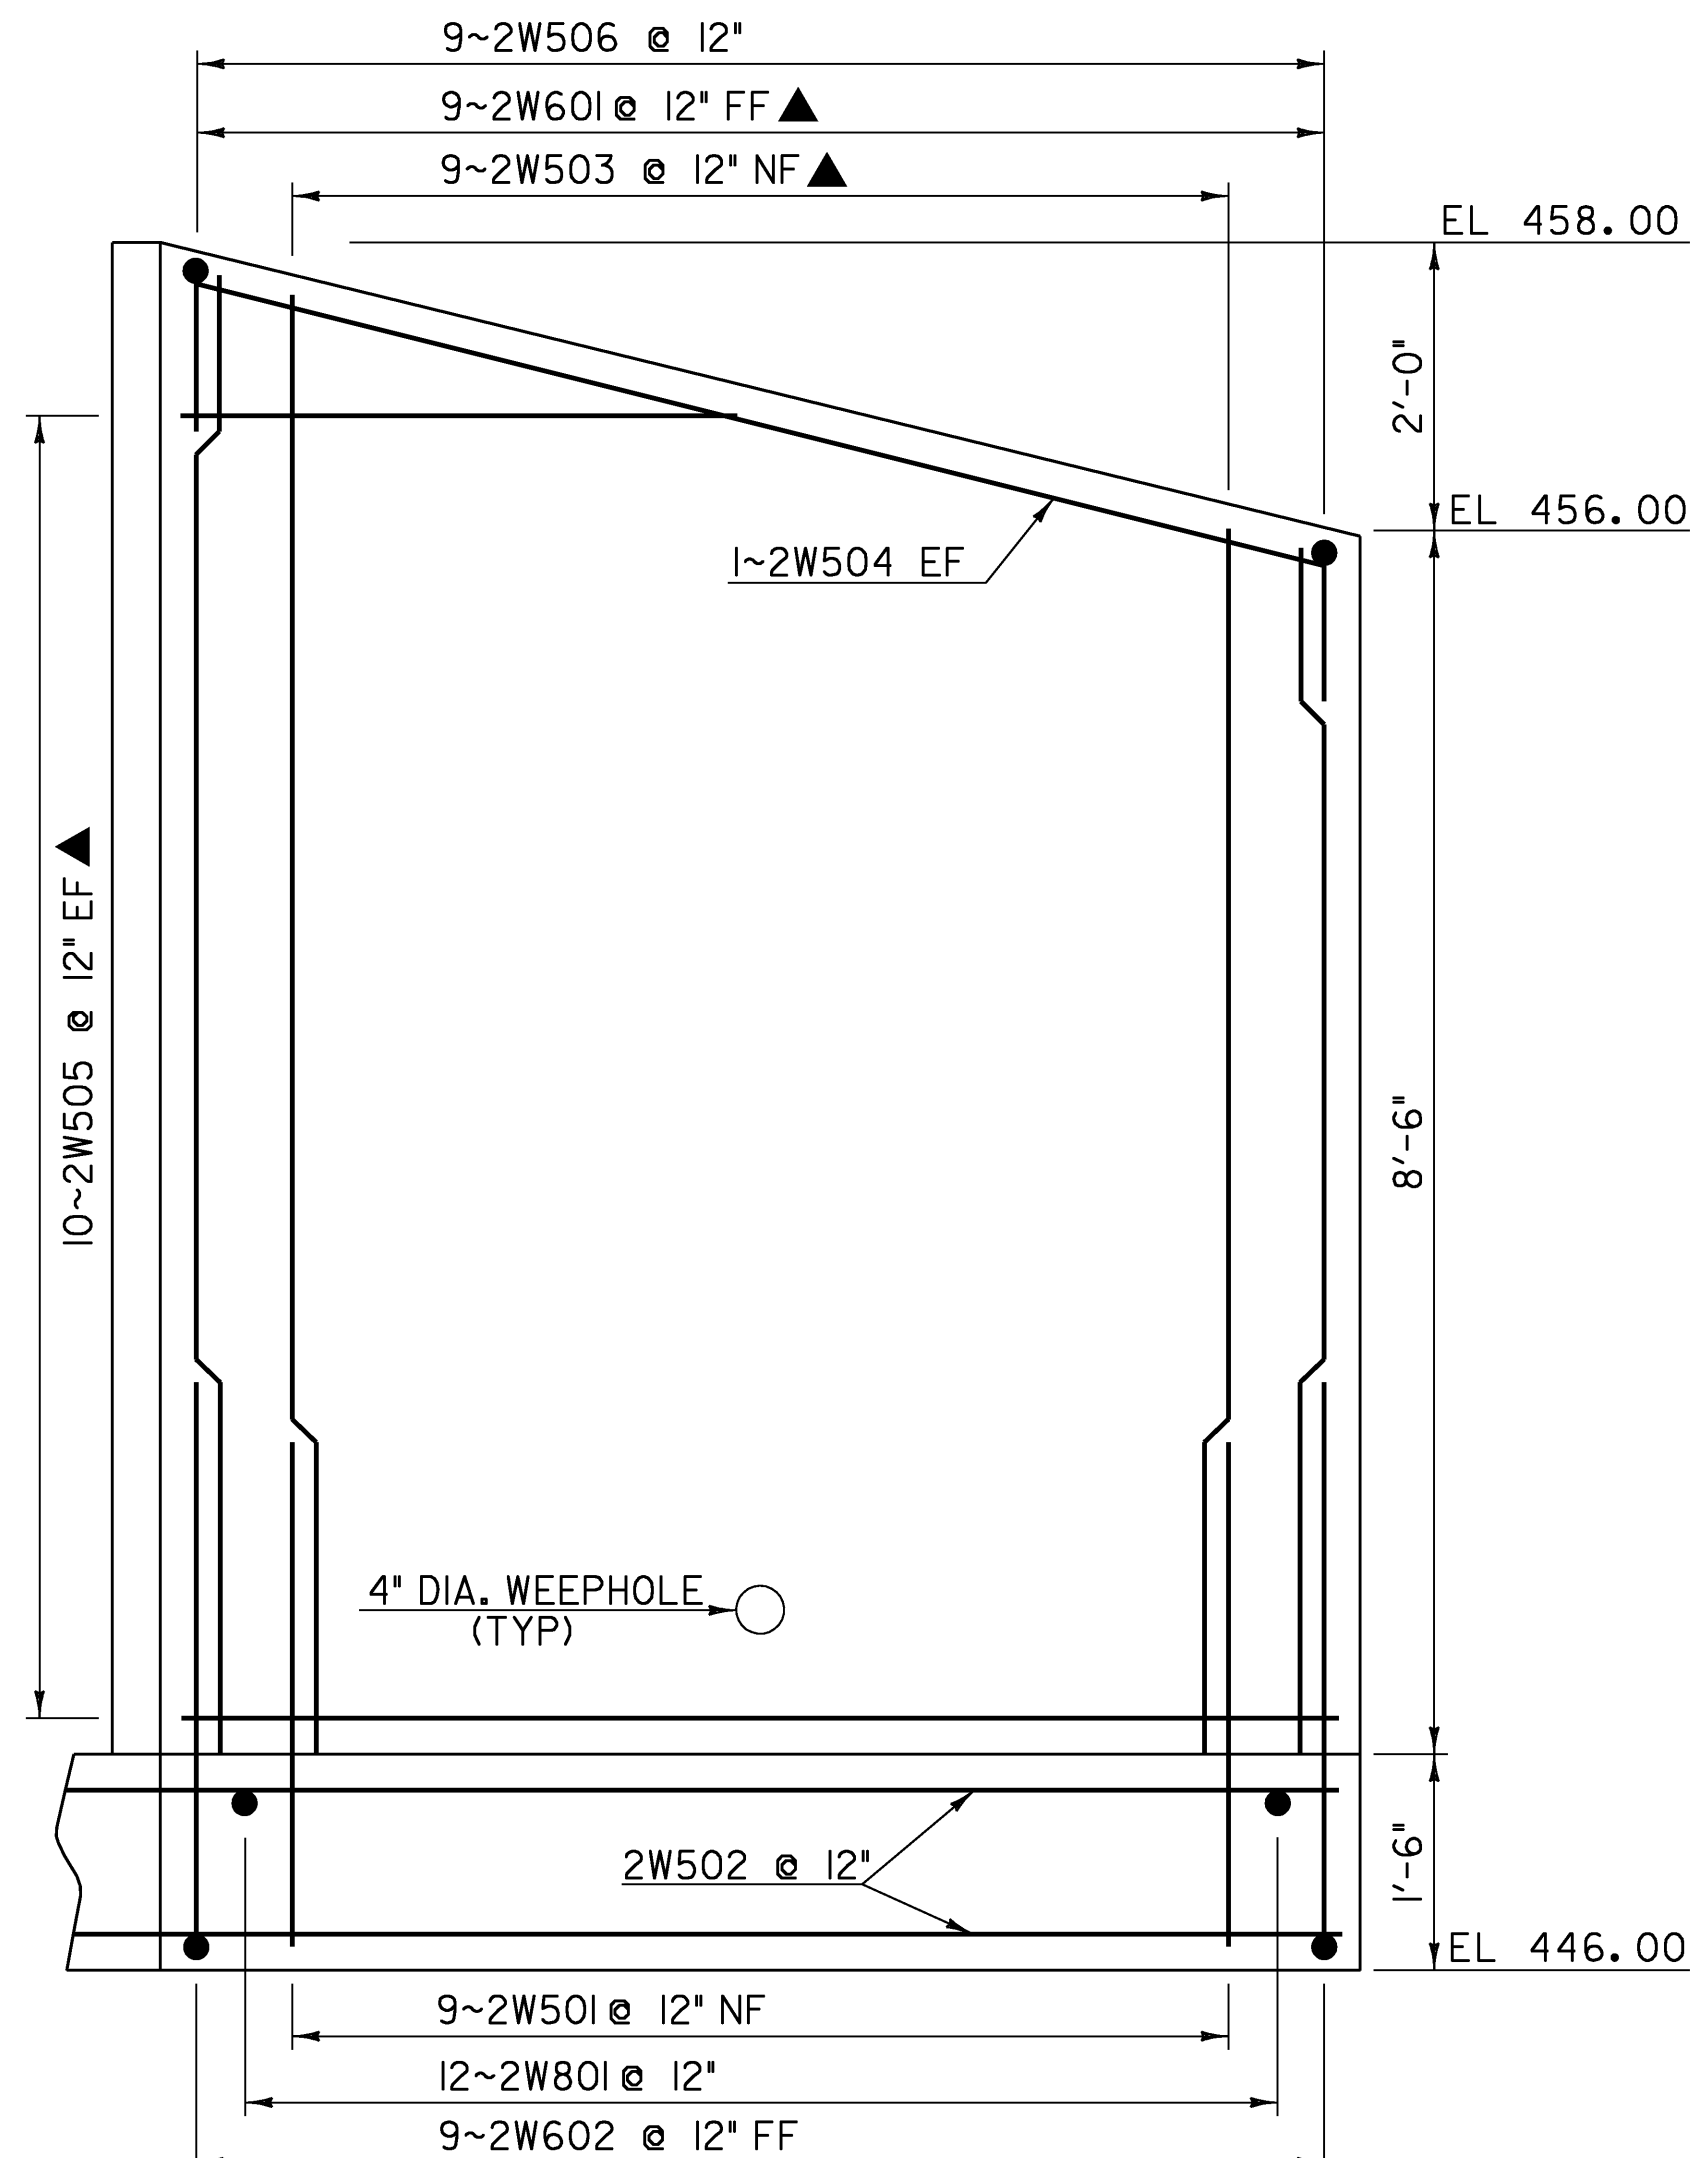

WINGWALL #2

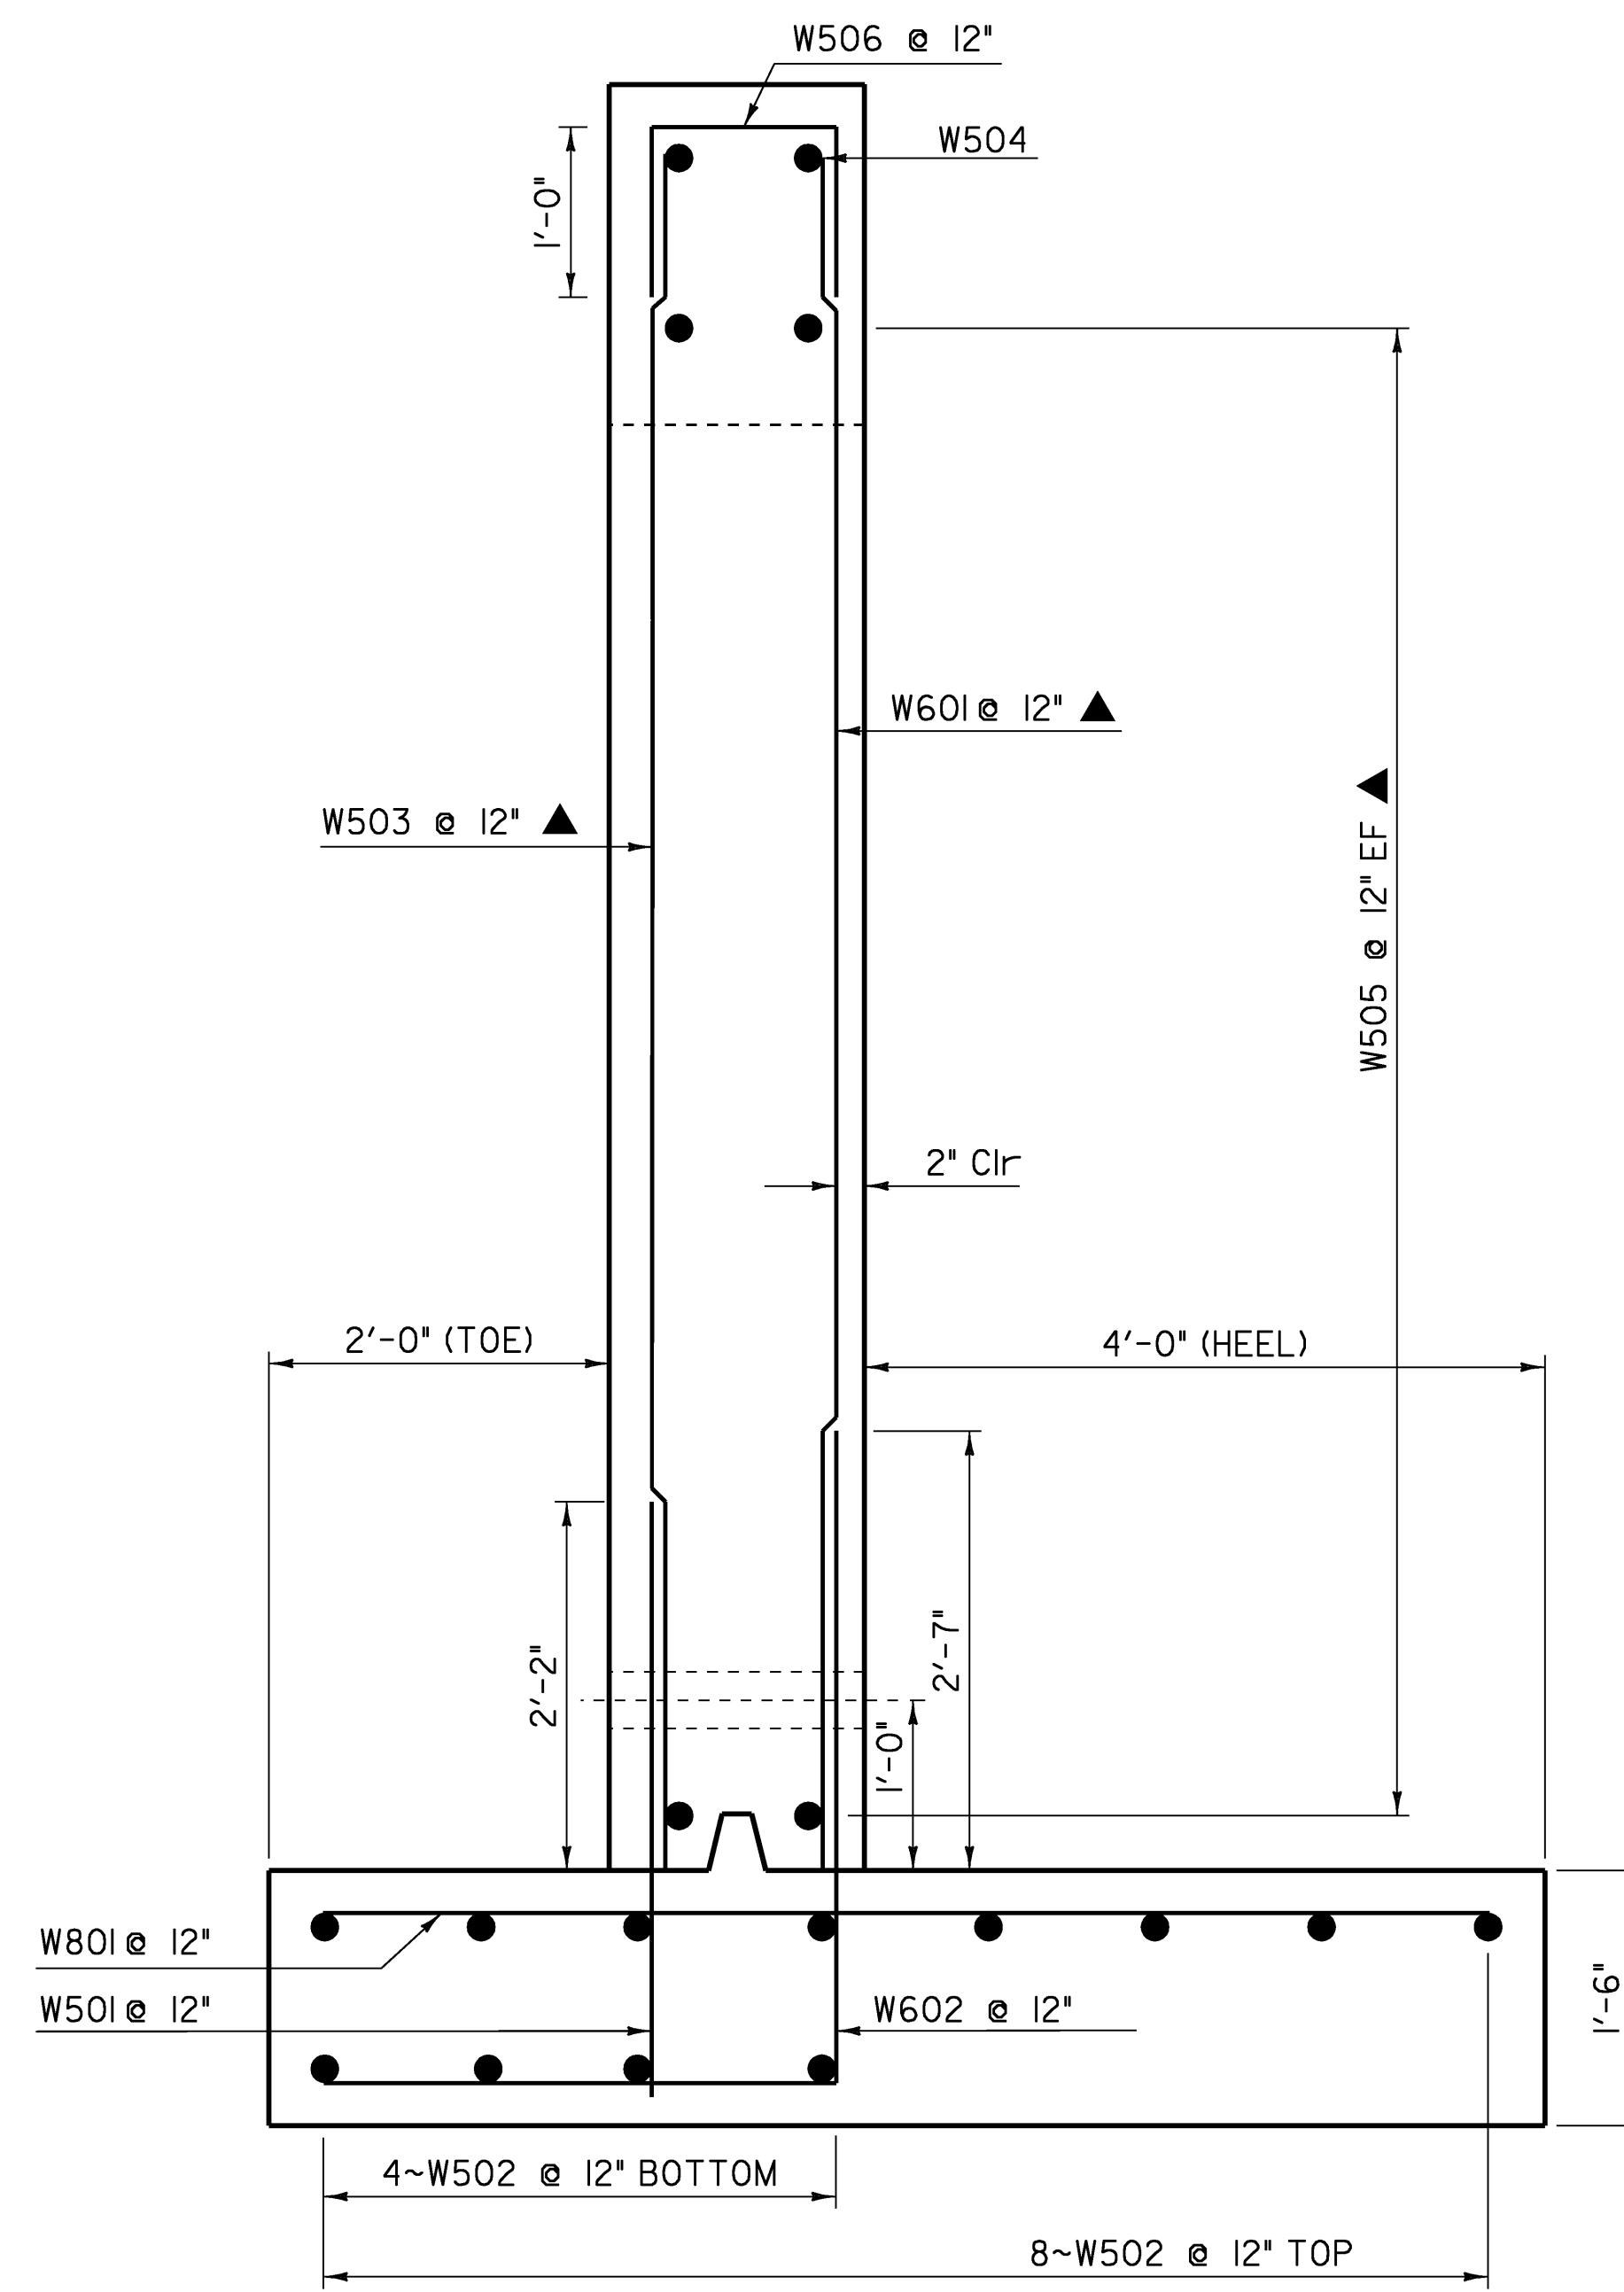

TYPICAL WINGWALL SECTION

NOTE:
 NF = NEAR FACE
 FF = FAR FACE
 EF = EACH FACE
 ▲ = CUT TO FIT IN FIELD
 3" CLR. UNLESS OTHERWISE SPECIFIED ON THE PLANS.

PROJECT NAME: ROCKINGHAM	PLOT DATE: 30-JUL-2008
PROJECT NUMBER: IM SCRP(5)	DRAWN BY: R. FOSTER
FILE NAME: d07al08Headwall.dgn	CHECKED BY: W. SYMONDS
PROJECT LEADER: K. UPMAL	SHEET 9 OF 17
DESIGNED BY: R. FOSTER	
WINGWALL DETAIL SHEET	