


**STEEL FRAMING PLAN**  
 ALL DIMENSIONS ARE HORIZONTAL  
 INT DIAPHRAGMS TO BE 18C 42T  
 END DIAPHRAGMS AT PIERS TO BE 18C 48-T

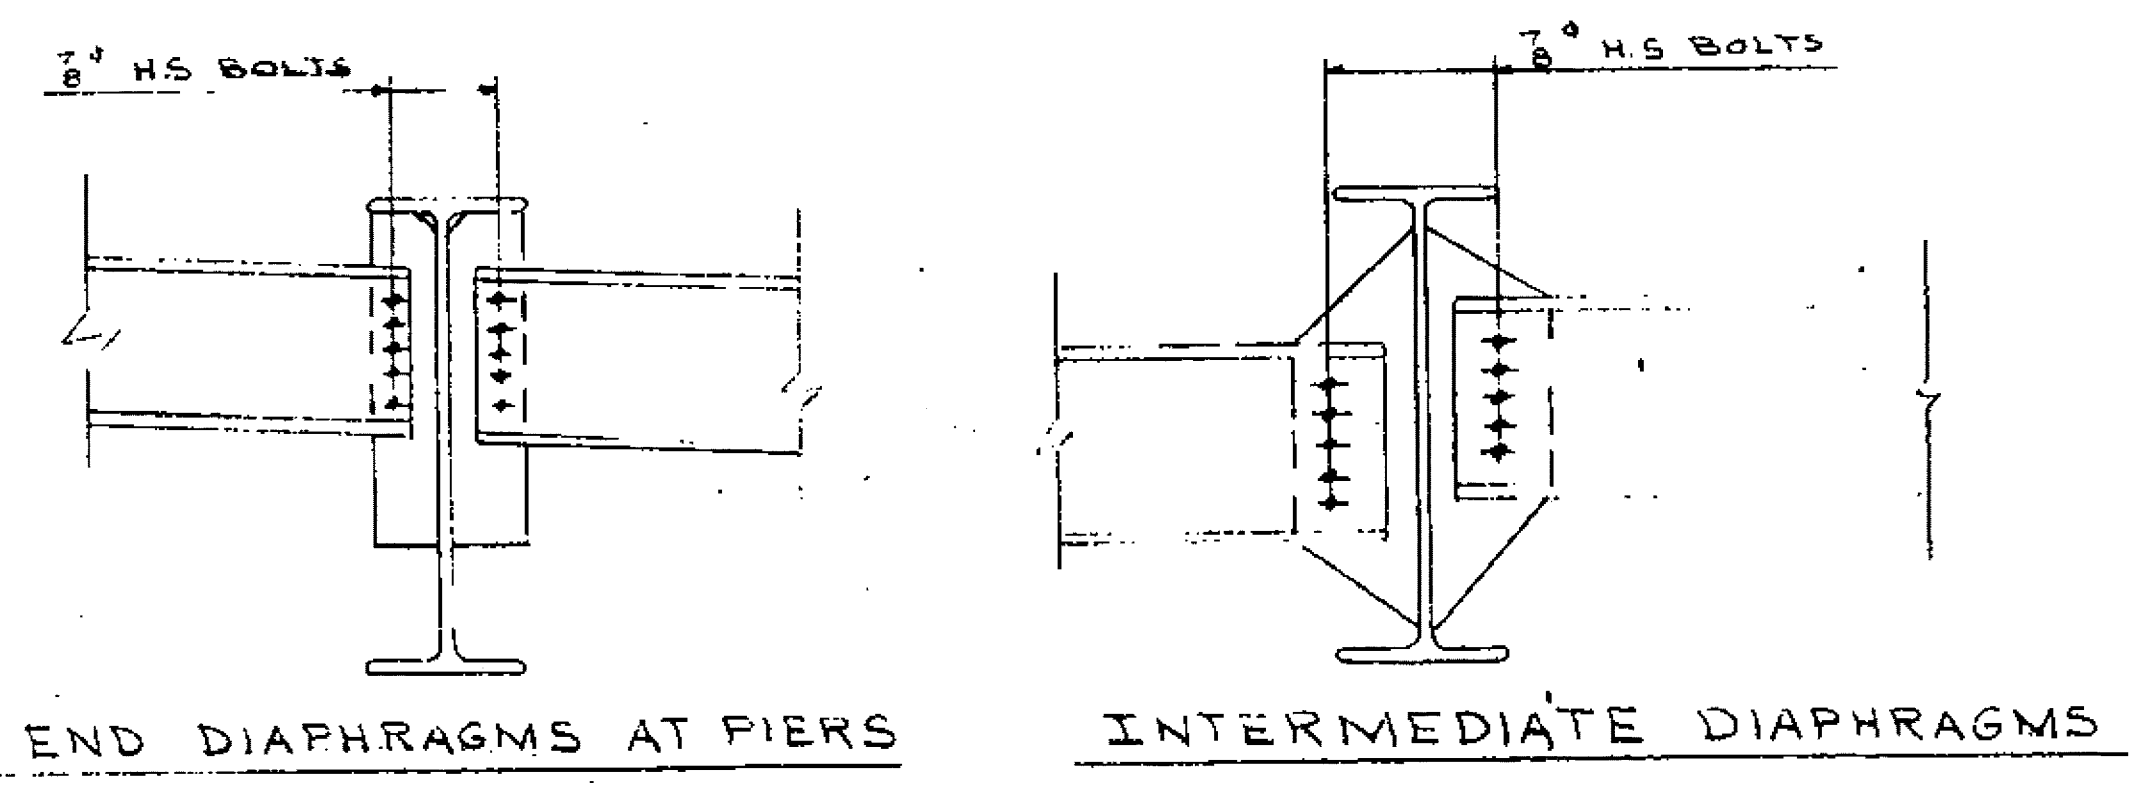

FIELD CONNECTIONS

**NOTE**  
 FOR METHOD OF TIGHTENING  
 HIGH STRENGTH BOLTS AND FOR  
 TORQUE & TENSION REQUIRED  
 PER ASTM A325 SPECS.

ST. ALBANS - HIGHGATE  
 IM BPNT(4)  
 SHEET 28 OF 32  
 BRIDGE 98N&S  
 FOR REFERENCE ONLY

*State Copy*  
 Checked  
 3-12-63  
 JJC  
 DR 1/27/63

PROJECT NO. I-89-3(T) CONT. #1

BOLTS	<b>CITY IRON WORKS</b> A DIVISION OF <b>TRANS-UNITED INDUSTRIES, INC.</b> P. O. BOX 147 WETHERFIELD, CONN.
OPEN HOLES	
PAINT	
REVISIONS	INTERSTATE 89 OVER ROUTE 76. SOUTH BOUND LANE SWANTON - HIGHGATE VERNON
	MADE BY <i>Red</i> CHECKED BY <i>MDR</i> DATE <i>4/1/63</i>
	S.O. 1529C SHEET NO. E 2