

INDEX OF SHEETS

SHEET NO.	1.	Title Sheet
	2.	Alignment Sheet
	3.	Interstate Typical Cross Section, Standard Median
	4.	Interstate Typical Cross Section, Variable Median
	5.	Key Typical Cross Section
6-10	6-10	Typical Cross Sections - see also Typical Cross Sections
11-15	11-15	Profile Sheets
16-19	16-19	Plan & Profile Sheets
20-21	20-21	Earthwork Sheets
22-23	22-23	Right of Way Detail Sheets
24-25	24-25	Plan & Profile Sheets
26-27	26-27	26' Grade Drawing Sheets
28-29	28-29	132' ROAD - 1992'50 & 8'47'
30-31	30-31	Bridge (100 Series) Sheets
32-33	32-33	Bridge (200 Series) Sheets
34-35	34-35	Standard Drawings - 2-51
36	36	36-1
37	37	37-1
38	38	38-1
150	150	150-1

STATE OF VERMONT
DEPARTMENT OF HIGHWAYS

PROPOSED IMPROVEMENT
INTERSTATE PROJECT
TOWNS OF MILTON-GEORGIA
COUNTIES OF CHITTENDEN-FRANKLIN
INTERSTATE ROUTE 89
BURLINGTON-ST. ALBANS ROAD

BEGINNING AT POINT APPROXIMATELY 0.346 MILE SOUTH OF THE MILTON-GEORGIA TOWN LINE (CHITTENDEN-FRANKLIN COUNTY LINE) AND EXTENDING NORTHERLY 2.211 MILES.

LENGTH OF ROADWAY 11,577.71 FEET=2.193 MILES
LENGTH OF BRIDGE 94.00 FEET=0.018 MILE
LENGTH OF PROJECT 11,671.71 FEET=2.211 MILES

ADT 1962	2990
ADT 1986	8200
DHV 1986	1330
D	55 %
T	7 %
V	60


PROJECT NAME & NUMBER TYPE STAGE I
MILTON-GEORGIA I 89-3(39) GRADING & DRAINAGE
RECORD PLANS
MATERIALS

SUBBASE OF GRAVEL (MOD) - O. B. OVITT - FAIRFAX, VT.
SUBBASE OF CRUSHED ROCK - L. DEMERS - WINOOSKI, VT.
BITUMINOUS CONCRETE PAVEMENT & TAR EMULSION - L.M. PIKE & SON, INC. - WILLISTON, VT.
CONCRETE CLASS AA & B - A. G. ANDERSON READY MIX - SWANTON, VT.
REINFORCING STEEL - BETHLEHEM STEEL CORP. - ALBANY, N.Y.
STRUCTURAL STEEL & STEEL PILING - VERMONT STRUCTURAL STEEL CORP. - BURLINGTON, VT.
BRIDGE PAINT - AMSTERDAM COLOR WORKS - NEW YORK, N.Y.
REINFORCED CONC. PIPE, P.R.C.D.I., GUARD RAIL ITEMS, PROPERTY LINE FENCE & EROSION CONTROL ITEMS - S.T. GRISWOLD AND CO., INC. - WILLISTON, VT.
METAL CULVERT PIPE - NORTHEASTERN CULV. CORP. - WESTMINSTER, VT.
GRANITE SLOPE EDGING - ROCK OF AGES CORP. - BARRE, VT.

CONTRACTOR - PERINI CORP.
FRAMINGHAM, MASS.
RES. ENGINEER - STEPHEN R. PIRO
INSPECTORS - B. BRADY, B. HOUGHTON, A. NOYES & H. STROBEL
RECORD PLANS - F. THORNE

CONTRACT:
DATED - MARCH 8, 1966
STARTED - MARCH 11, 1966
COMPLETED - MAY 12, 1967
ACCEPTED - MAY 17, 1967

SHEETS ADDED IN FINALS
DRAINAGE 21 SHEETS
UNDERDRAIN 3 SHEETS
STRUCTURE EXCAV. 2 SHEETS
BORROW PITS & TOPSOIL 3 SHEETS
LEDEE SECTIONS 4 SHEETS

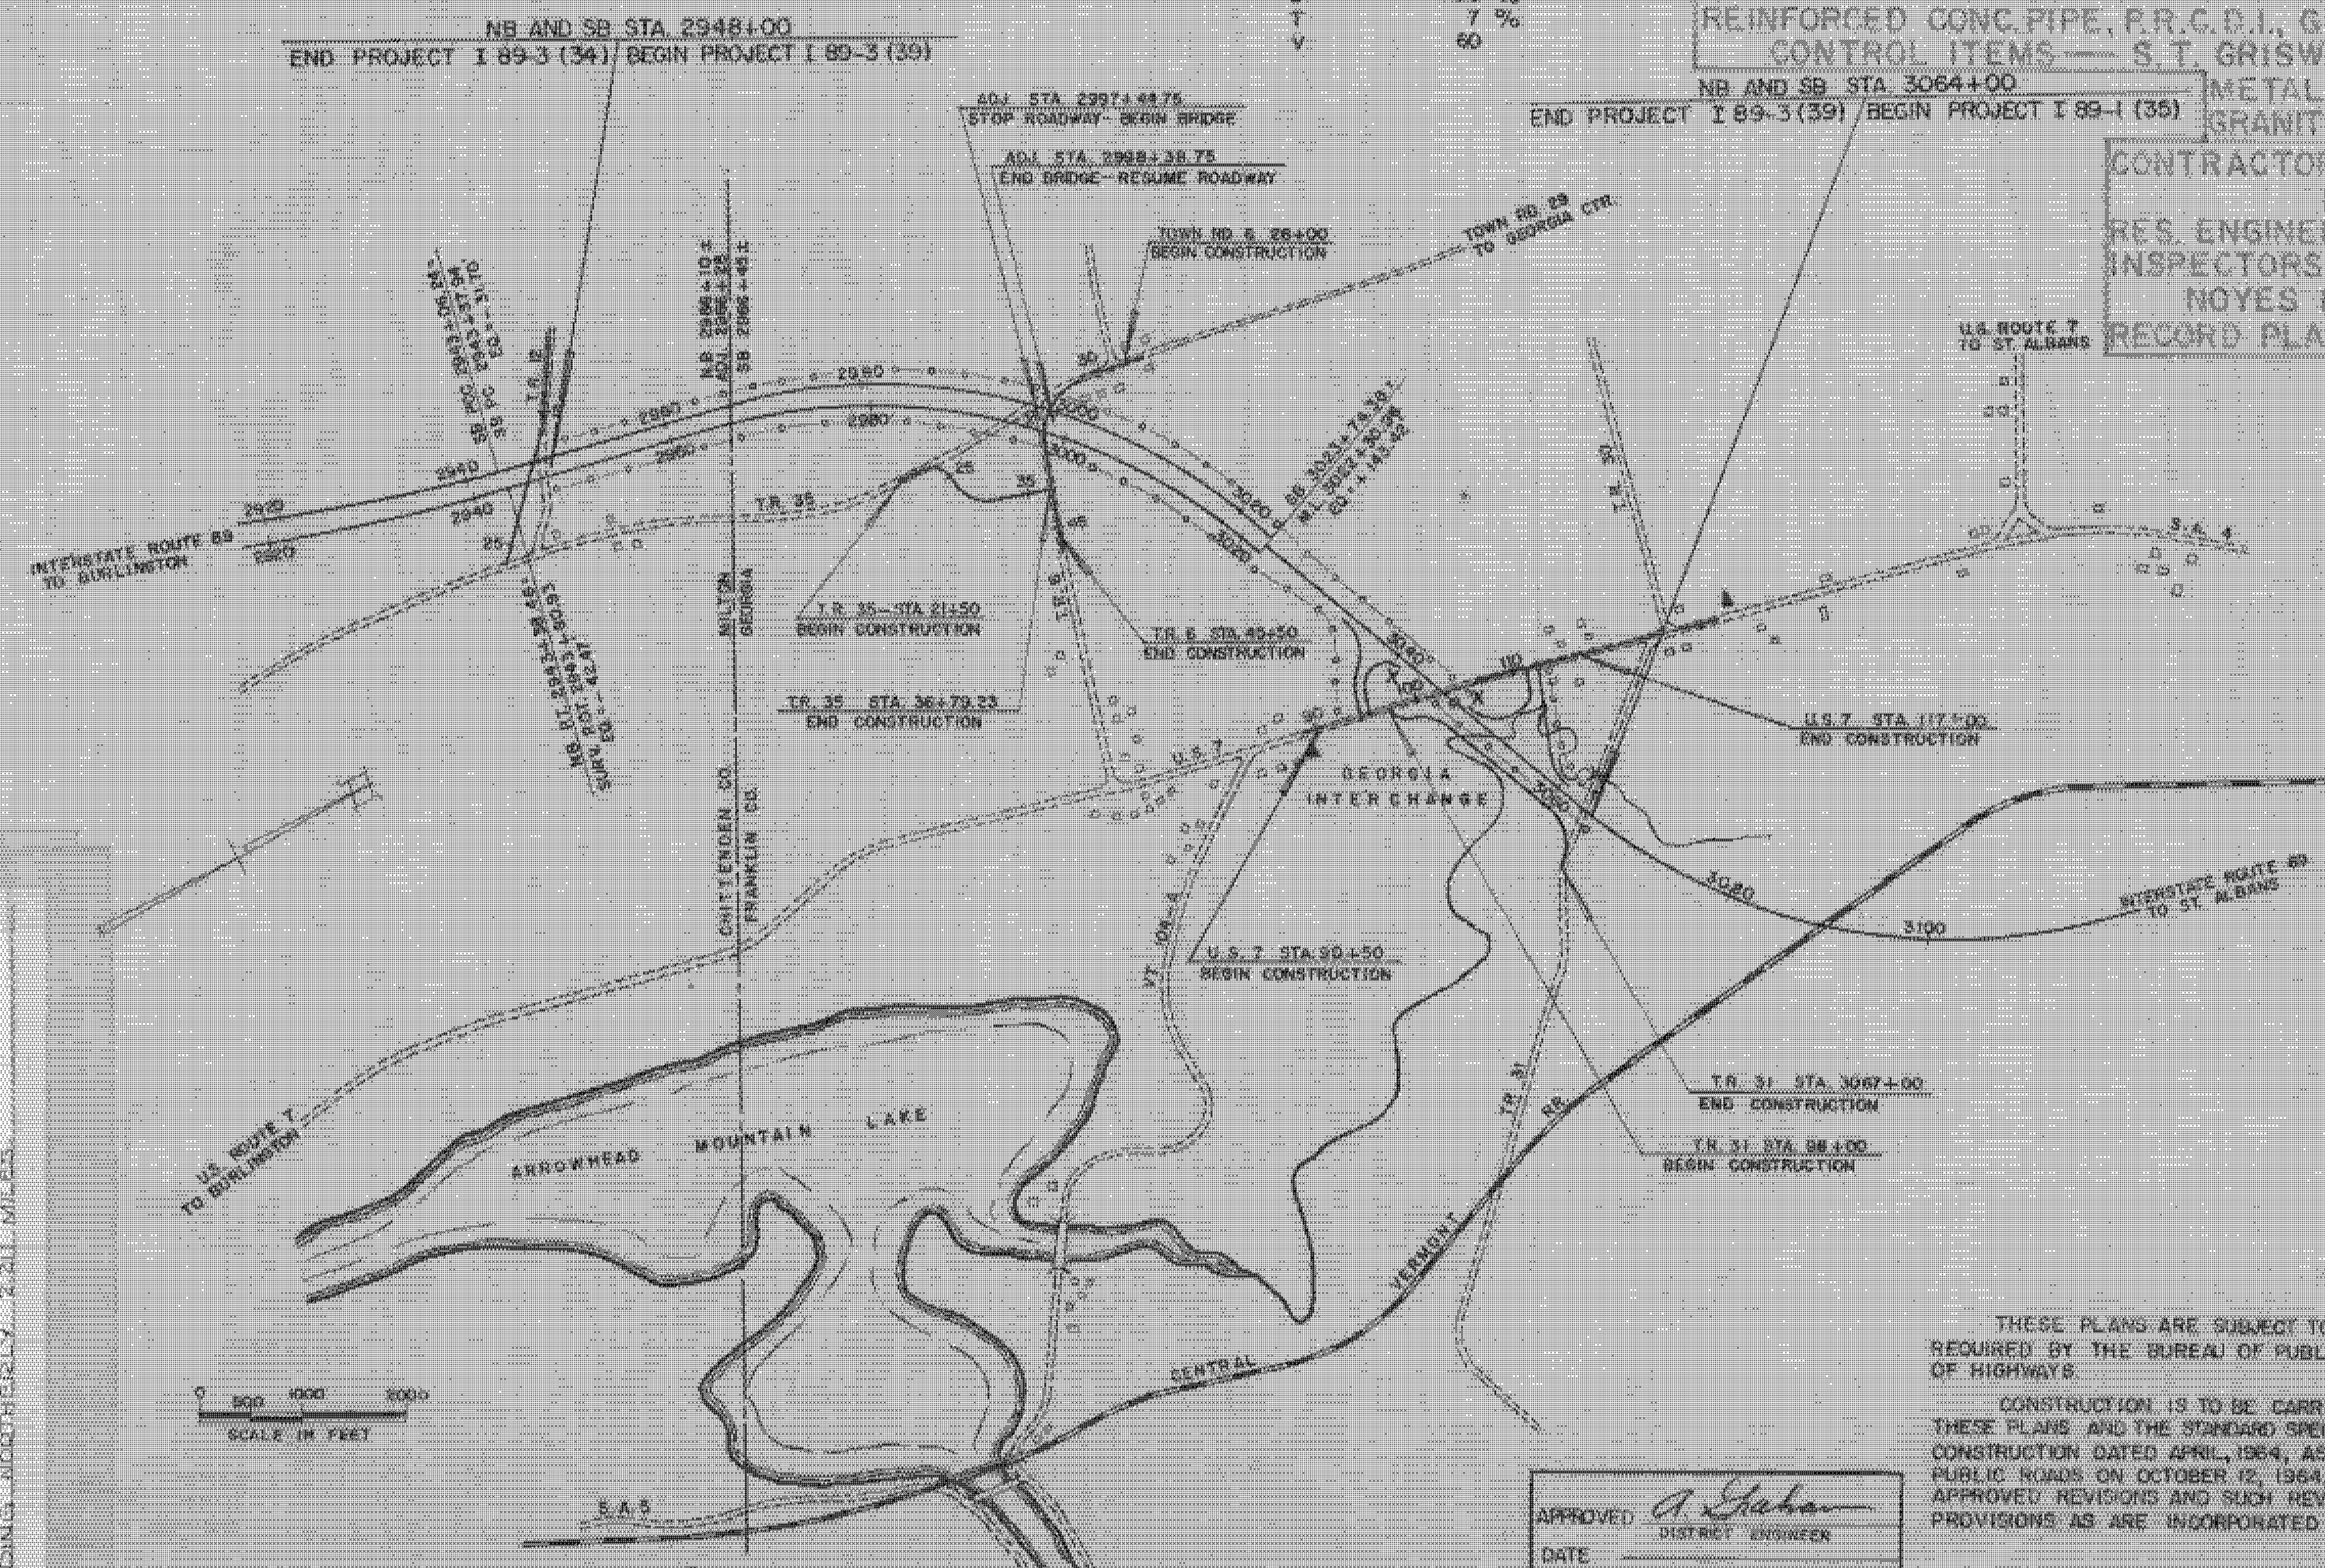

CONVENTIONAL SIGNS

- COUNTY LINE
- TOWN LINE
- FENCE LINE
- STONE WALL
- UNFENCED PROPERTY
- GUARD RAIL
- TRAVELED WAY
- RAILROAD
- RETAINING WALL
- CENTER LINE
- SURVEY LINE
- CURB
- DROP FOOT
- JOINT OCCUPANCY ROLE
- POWER POLE
- TELEPHONE POLE
- TREES
- HEDGE

MILTON-GEORGIA I 89-3(39)
CONTRACTOR - PERINI CORP.
FRAMINGHAM, MASS.
CONST. COMP. - MAY 12, 1967
RECORD PLANS - F. THORNE

PROJECT: MILTON, GEORGIA
LENGTH 2.211 MI.
NUMBER: I 89-3(39)
TYPE: BITUMINOUS CONCRETE PAVEMENT.
CONTRACTOR: PERINI CORP.
FRAMINGHAM, MASS.
LOCATION: BEGINNING AT A POINT APPROXIMATELY 0.346 MILE SOUTH OF THE MILTON-GEORGIA (CHITTENDEN-FRANKLIN CO.) LINE & EXTENDING NORTHERLY 2.211 MILES.

APPROVED <i>R.H. Crowl</i> DATE 6/11/64 ASST. CHIEF ENGINEER	APPROVED <i>E.H. Whiting</i> DATE 6/11/64 SUPERVISOR	APPROVED <i>L.M. Brown</i> DATE 6/11/64 BRIDGE ENGINEER	APPROVED <i>B.M. Blanchard</i> DATE 6/11/64 DISTRICT ENGINEER	APPROVED <i>G.M. Lane</i> DATE 6/11/64 HIGHWAY ENGINEER	APPROVED <i>A.B. Bishop</i> DATE 6/11/64 CHIEF ENGINEER
--	--	---	---	---	---

MILTON-HIGHGATE
IM MEMB(26)
SHEET 30 OF 70
BRIDGE 85
FOR REFERENCE ONLY

DEPARTMENT OF COMMERCE BUREAU OF PUBLIC ROADS		
DIVISION	ENGINEER	DATE
PROJECT	I 89-3(39)	
SHEET OF 278 SHEETS		

THESE PLANS ARE SUBJECT TO SUCH REVISIONS AS MAY BE REQUIRED BY THE BUREAU OF PUBLIC ROADS OR THE COMMISSIONER OF HIGHWAYS.
CONSTRUCTION IS TO BE CARRIED ON IN ACCORDANCE WITH THESE PLANS AND THE STANDARD SPECIFICATIONS FOR HIGHWAY AND BRIDGE CONSTRUCTION DATED APRIL, 1964, AS APPROVED BY THE BUREAU OF PUBLIC ROADS ON OCTOBER 12, 1964, INCLUDING ALL SUBSEQUENT APPROVED REVISIONS AND SUCH REVISED SPECIFICATIONS AND SPECIAL PROVISIONS AS ARE INCORPORATED IN THESE PLANS.