



ABUTMENT 3 ELEVATION REINFORCEMENT

SCALE 3/8" = 1'-0"

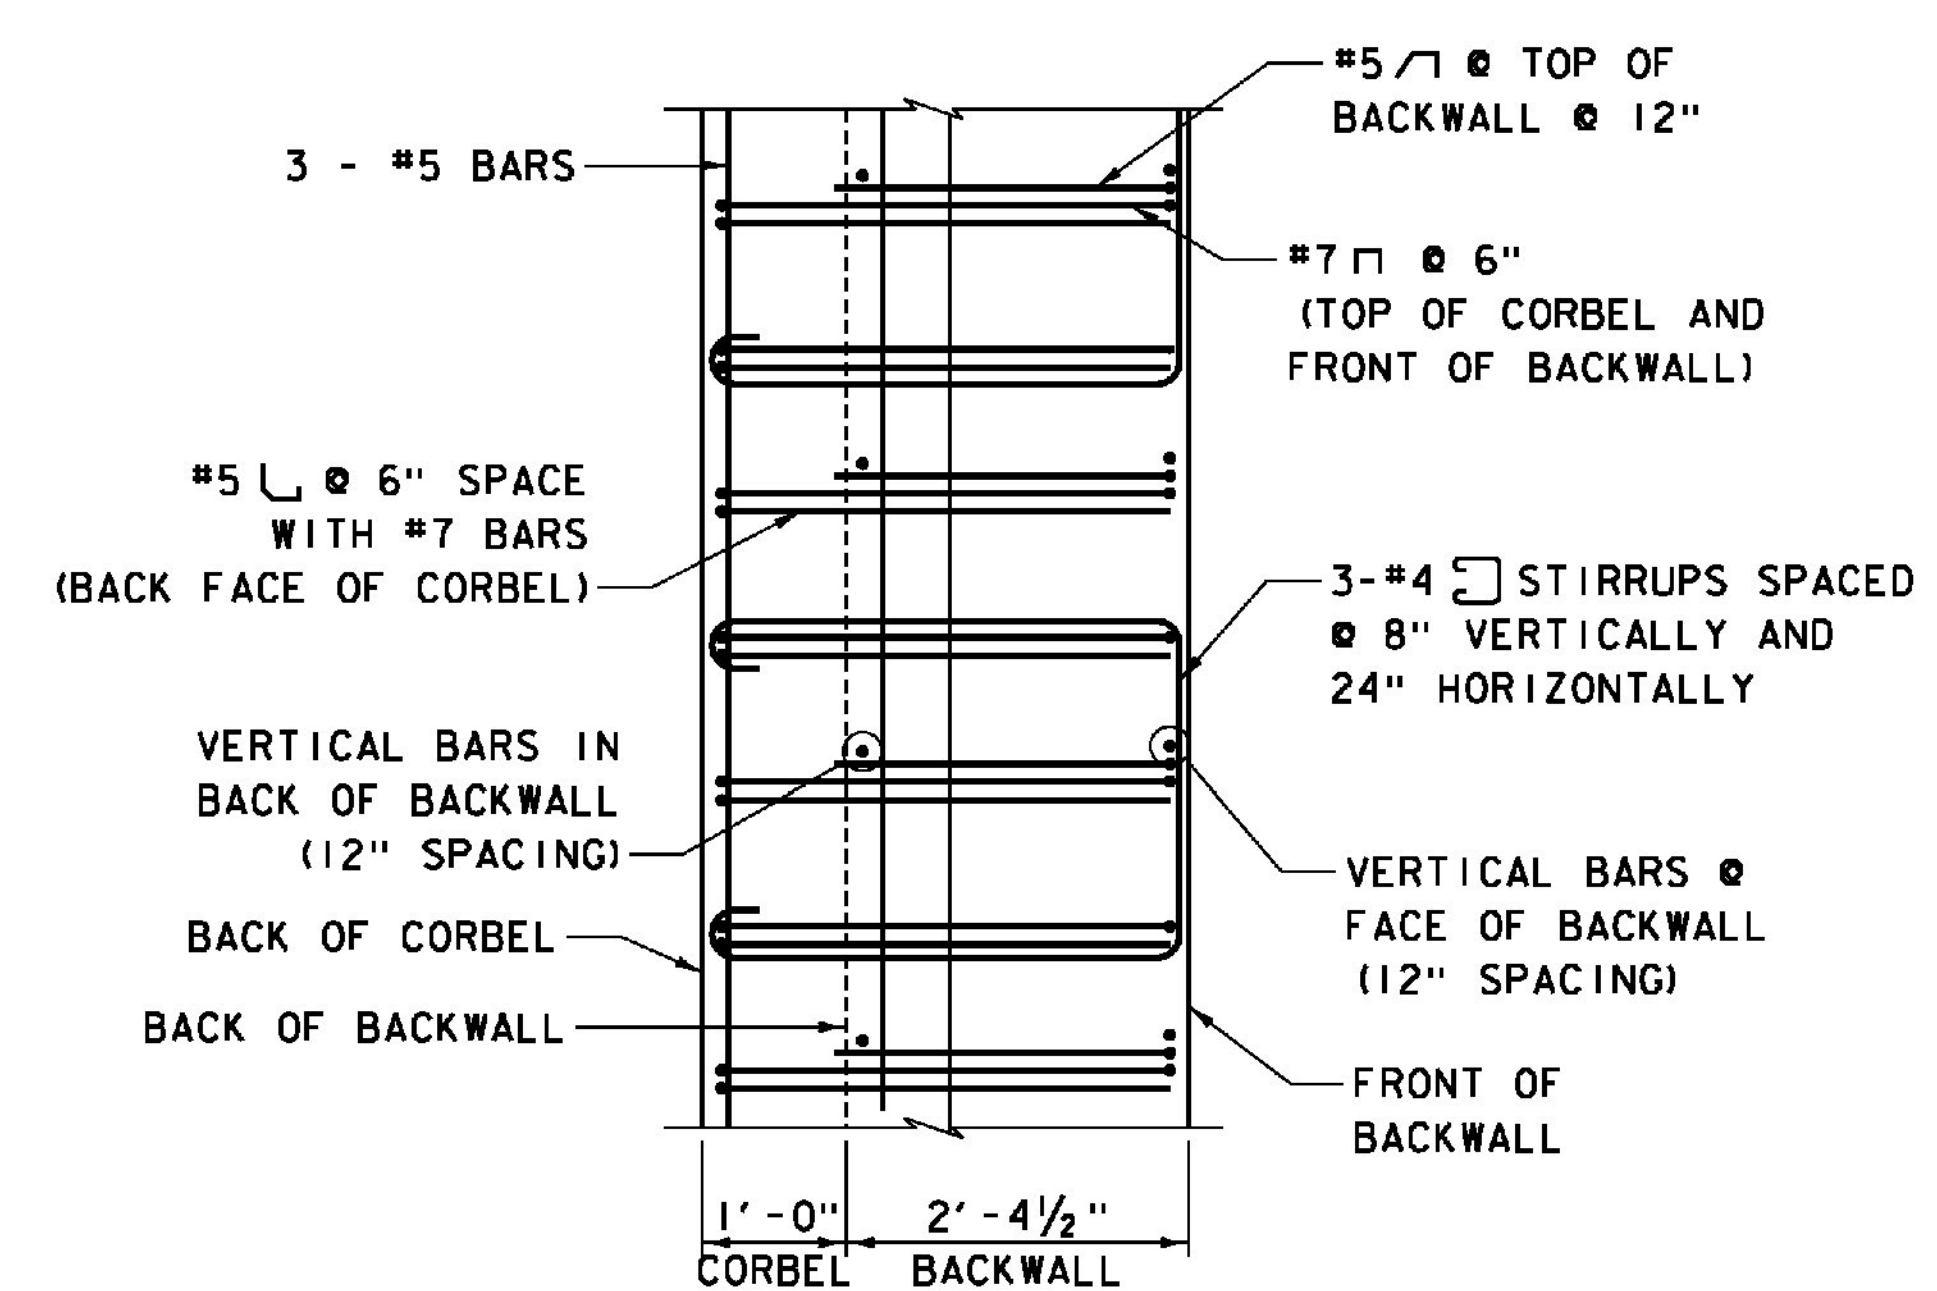

CORBEL REINFORCEMENT PLAN DETAIL


SCALE 3/4" = 1'-0"

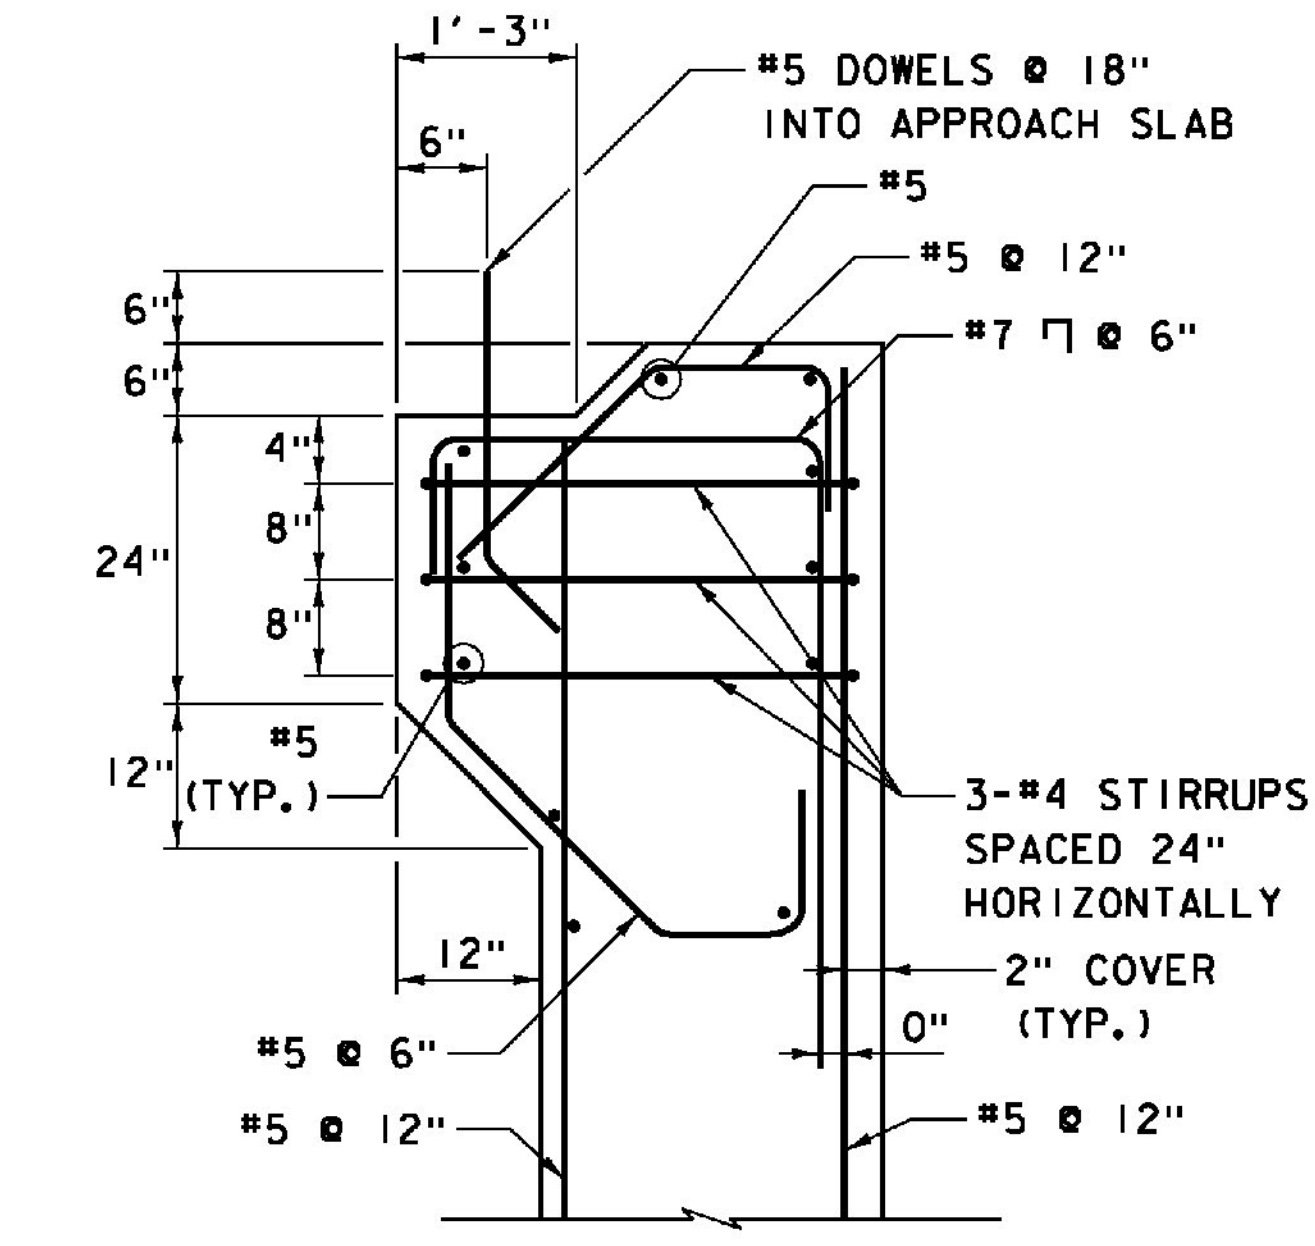

TOP OF BACKWALL REINFORCEMENT DETAIL

SCALE 3/4" = 1'-0"

ITEMS USED ON THIS SHEET	
ITEM NO.	DESCRIPTION
501.33	CONCRETE, HIGH PERFORMANCE CLASS A
501.34	CONCRETE, HIGH PERFORMANCE CLASS B
507.15	REINFORCING STEEL
507.17	EPOXY COATED REINFORCING STEEL

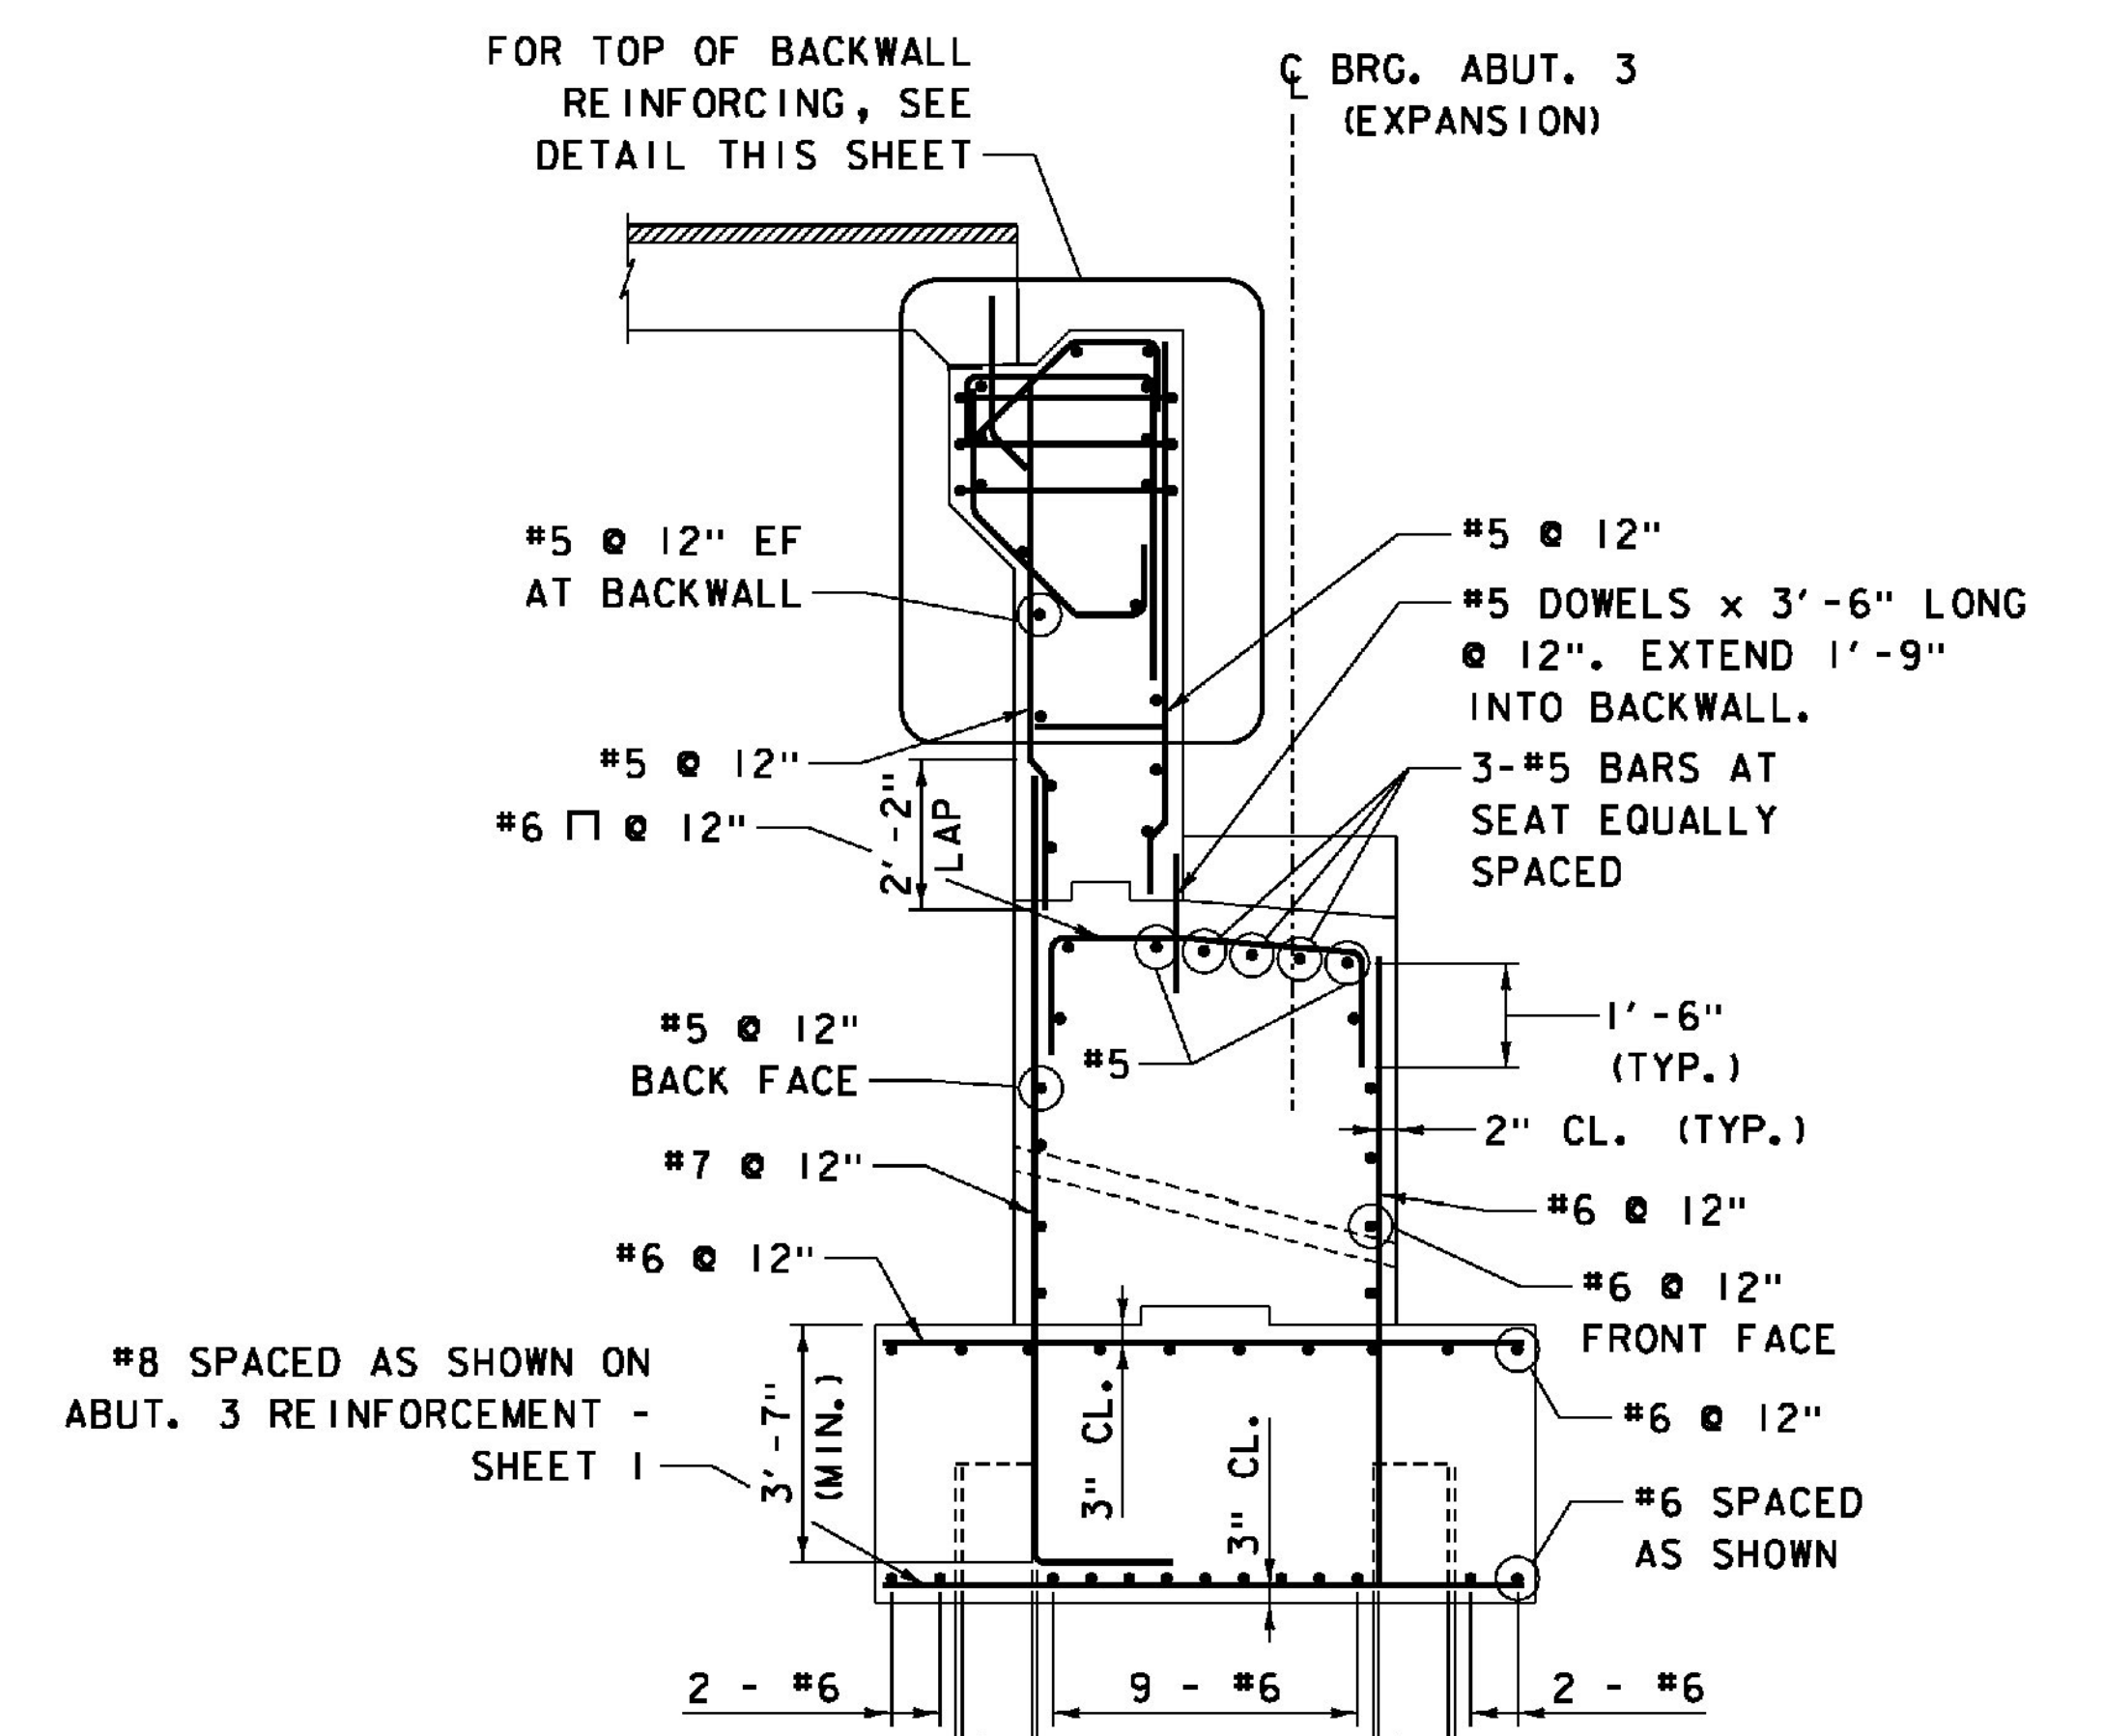

ABUTMENT 3 SECTION REINFORCEMENT

SCALE 3/8" = 1'-0"

NOTES:

1. FOR SUBSTRUCTURE NOTES SEE ABUTMENT 3 PLAN SHEET.
2. FOR REINFORCEMENT IN ABUTMENT PEDESTALS, SEE ABUTMENT DETAILS - SHEET 1.
3. FOR KEEPER BLOCK REINFORCING SEE ABUTMENT DETAILS - SHEET 2.

LEGEND  
 NF = NEAR FACE  
 FF = FAR FACE  
 EF = EACH FACE

PROJECT NAME: WINDSOR	PLOT DATE: 7/30/2015
PROJECT NUMBER: IM 091-1(64)	DRAWN BY: S. GUNN
FILE NAME: z10o188Abut3RES.dgn	CHECKED BY: S. HALLORAN
PROJECT LEADER: J. WILSON	SHEET 123 OF 156
DESIGNED BY: S. BOYINGTON	
ABUT. 3 REINFORCEMENT - SHEET 2	