


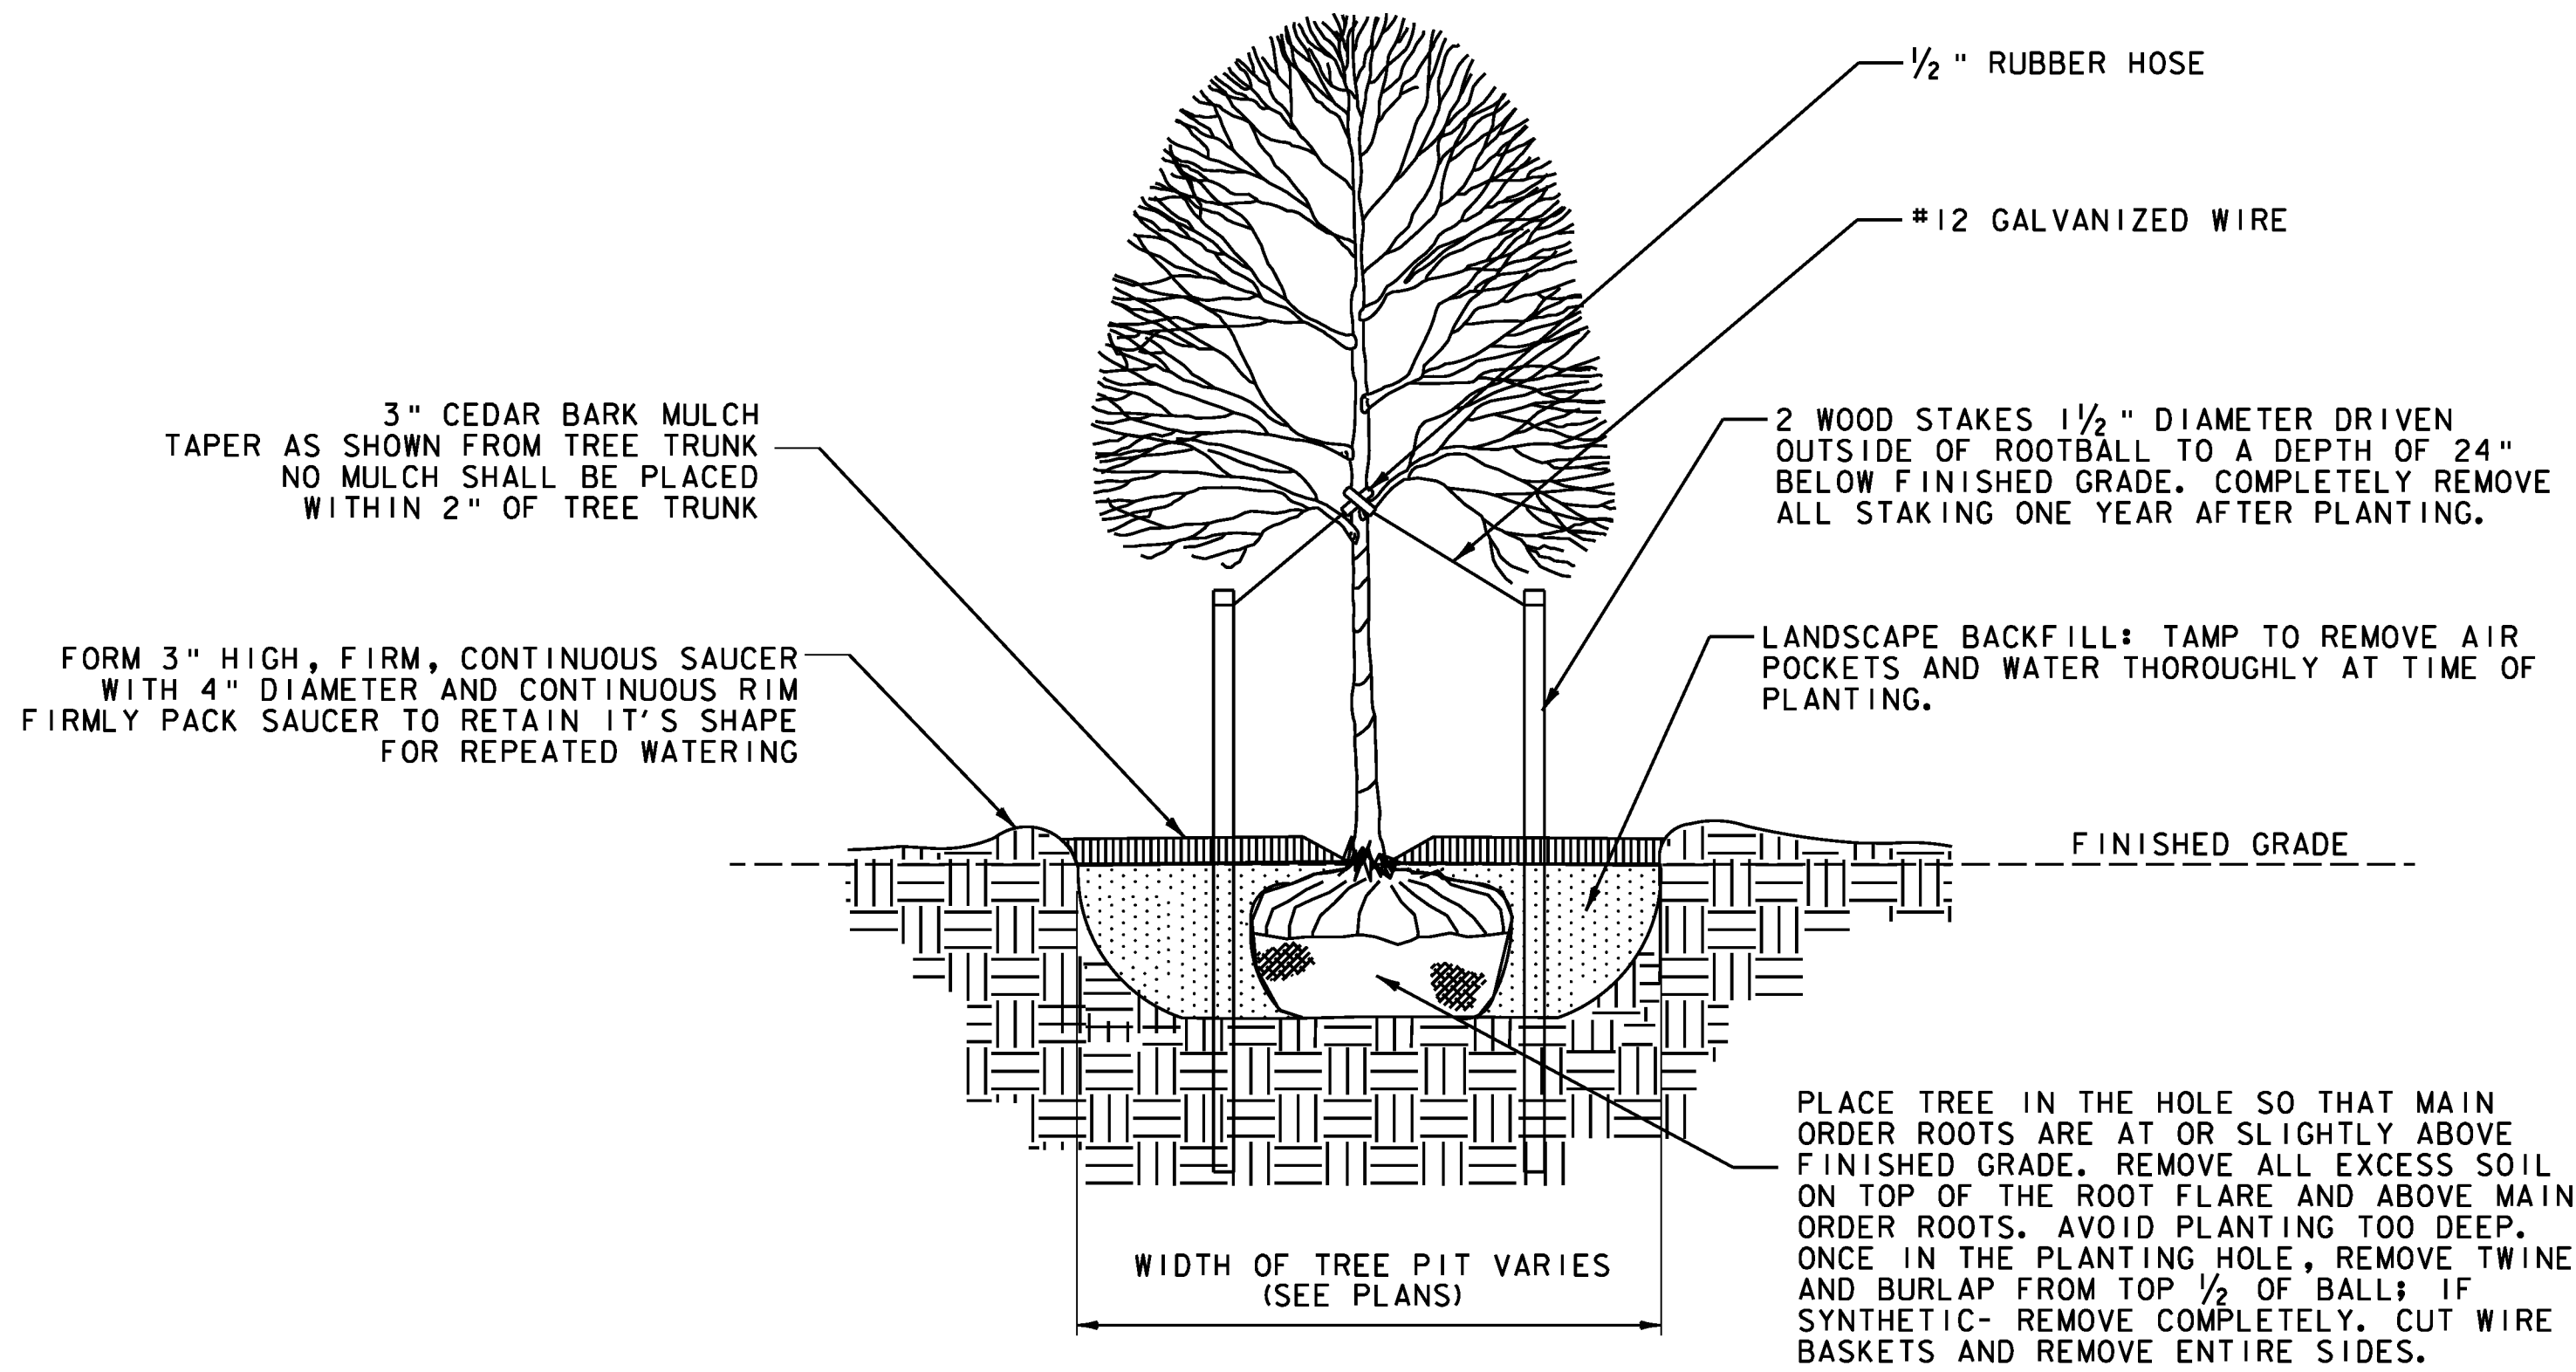


TYPICAL DECIDUOUS TREE PLANTING DETAIL

SCALE: NOT TO SCALE

PLANT LIST

QTY.	SIZE	COMMON NAME/ AREA	BOTANICAL NAME	SPACING/ COMMENTS
TREES				
2	2" - 2 1/2" CALIPER	AUTUMN BLAZE FREMAN MAPLE	ACER x FREMANII" AUTUMN BLAZE"	B&B, SEE PLAN FOR LOCATION
SHRUBS				
8	18" - 24" HEIGHT	DENSE SPREADING YEWS	TAXUS x MEDEA DENSIFORMIS	3' ON CENTER

NOTE:
FINAL LOCATION OF PLANTINGS TO BE APPROVED BY PROPERTY OWNERS.

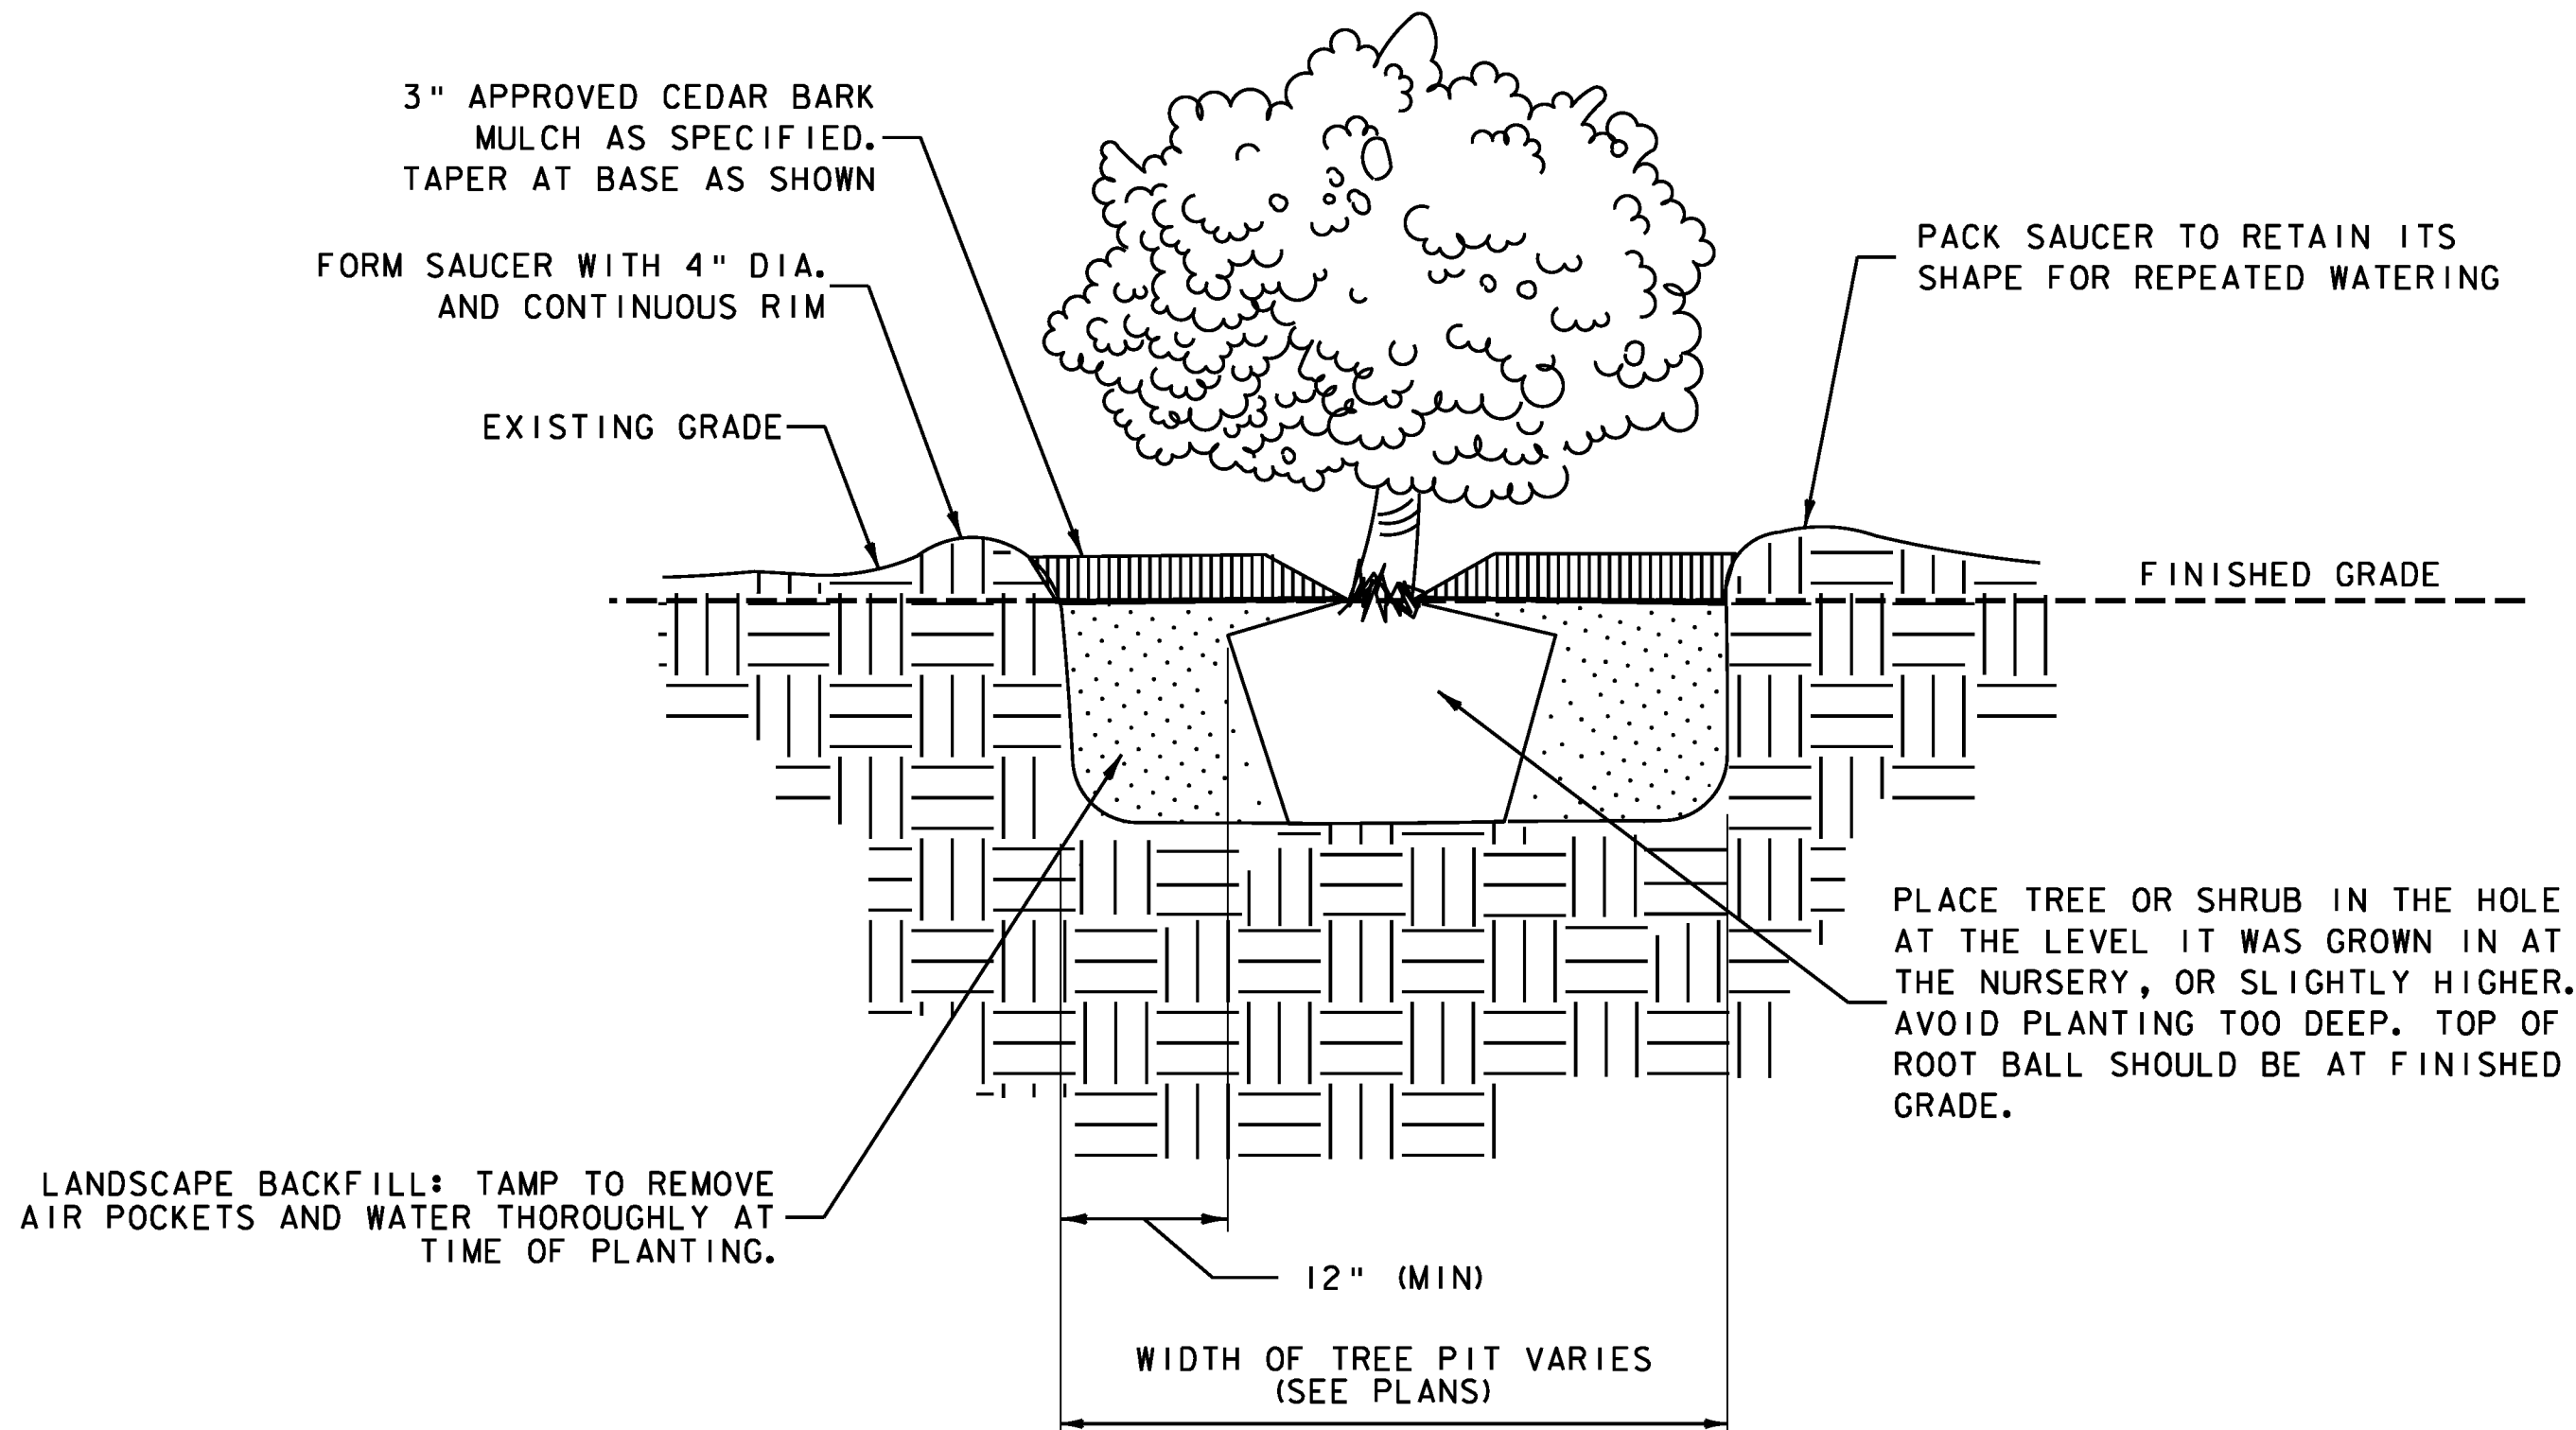

SHRUB PLANTING DETAIL

SCALE: NOT TO SCALE

GENERAL LANDSCAPE NOTES:

- SEE EPSC EROSION CONTROL DETAIL SHEET I FOR SEEDING FORMULAS, FERTILIZER APPLICATION RATES, MULCH REQUIREMENTS ETC...
- LANDSCAPE BACKFILL, TRUCK MEASUREMENT**
BACKFILL WITH PLANTING MIX OF 1/2 SCREENED TOPSOIL, 1/4 COMPOST AND 1/4 NATIVE MATERIAL AS APPROVED BY THE ENGINEER. UNSUITABLE NATIVE MATERIAL SHALL BE REPLACED WITH IMPORTED APPROVED TOPSOIL AS DIRECTED BY ENGINEER.
- WATERING**
SHRUBS TO RECEIVE A MINIMUM OF 5 GALLONS AT EACH WATERING, TWICE WEEKLY DURING ESTABLISHMENT PERIOD. TREES TO RECEIVE A MINIMUM OF 10 GALLONS AT EACH WATERING, TWICE WEEKLY DURING ESTABLISHMENT PERIOD. CONTRACTORS SHALL MAINTAIN AND PROVIDE A LOG TO THE RESIDENT ENGINEER SHOWING AMOUNTS AND DATES OF WATERING AND NOTING NATURAL RAINFALL EVENTS. WATERING SCHEDULE MAY BE ADJUSTED AS APPROVED BY THE RESIDENT ENGINEER.
- TREE PIT WIDTH**
FOR ALL TREES TO BE PLANTED, THE PLANTING PIT SHALL BE THREE TIMES THE WIDTH OF THE ROOTBALL.
- BARK MULCH SHALL BE CEDAR AND PROVIDED IN ACCORDANCE WITH SUBSECTION 755.10(C).
- SAVE/TPZ TREE PROTECTION ZONE FOR EXISTING TREES SHALL BE USED TO ESTABLISH TREE PROTECTION ZONES TO PRESERVE AND PROTECT EXISTING TREES AND TREE ROOTS DURING CONSTRUCTION. REFER TO VTRANS STANDARD SPECIFICATION 656.10 TREE PROTECTION FOR THE PROCEDURES AND LOCATION AND DESCRIPTION OF BARRIER FENCE. ANY DAMAGE TO EXISTING TREES SHALL BE MITIGATED ACCORDING TO THIS SPECIFICATION.

PROJECT NAME: WINOOSKI
PROJECT NUMBER: NH 089-3(65)

FILE NAME: z94a198landdet.dgn	PLOT DATE: 2/24/2010
PROJECT LEADER: KEN UPMAL	DRAWN BY: A. ACHARYA
DESIGNED BY: J. BROWN	CHECKED BY: E. ATKINS
LANDSCAPE DETAIL SHEET	SHEET 5 OF 67