



LEGEND

- CONCRETE
- PRECAST CONCRETE BRICK PAVERS
- ASPHALT
- FULLY PAINTED AREA
- 501 -- EXISTING 1' CONTOUR LINE
- 500 -- EXISTING 5' CONTOUR LINE
- NEW 1' CONTOUR LINE
- SIGNAGE
- EXISTING TREE TO REMAIN
- EXISTING PINE TREE TO REMAIN
- TREE TO BE RELOCATED
- NEW OR RELOCATED TREE OR SHRUB
- 498 EXISTING SHRUB TO REMAIN
- EXISTING STREET LIGHT TO REMAIN
- NEW LUMINAIRE
- FLAGPOLE

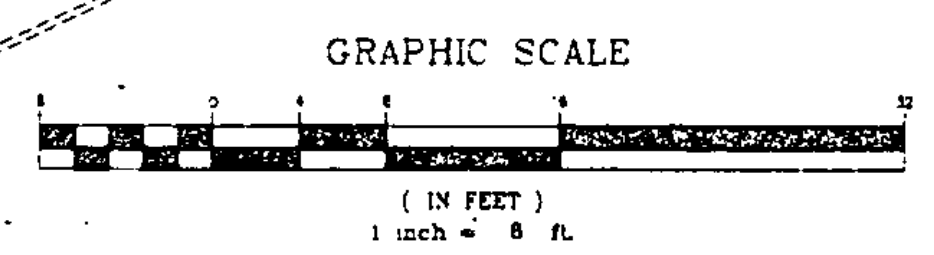

THE CONTRACTOR SHALL NOTIFY 'DIGSAFE' AT 1-800-225-4877 PRIOR TO ANY EXCAVATION

NOTE: TOPOGRAPHIC INFORMATION TAKEN FROM A SURVEY DATED 1/28/95 BY RUGGLES ENGINEERING CONTRACTOR SHALL VERIFY ALL DIMENSIONS AND ELEVATIONS NECESSARY TO PERFORM THE WORK PRIOR TO BEGINNING THE WORK.

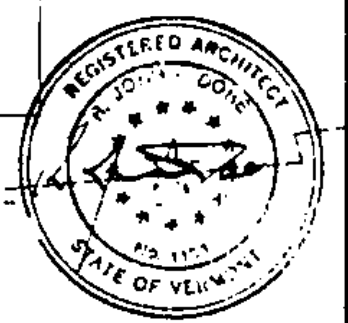

STATE OF VERMONT
DEPARTMENT OF STATE BUILDINGS
AGENCY OF ADMINISTRATION
MONTPELIER, VERMONT

REST AREA REHABILITATION
LYNDON I-91 SOUTHBOUND
SITE PLAN

DATE: JUNE 8, 1995	SCALE: 1/8" = 1'-0"	REVISIONS:	DRAWING NO.: 01
DRAWN BY: GULJ	PROJECT NO.: IM-BLDG(2)		SHEET: 4 OF 29
APPROVED BY: JBA			