
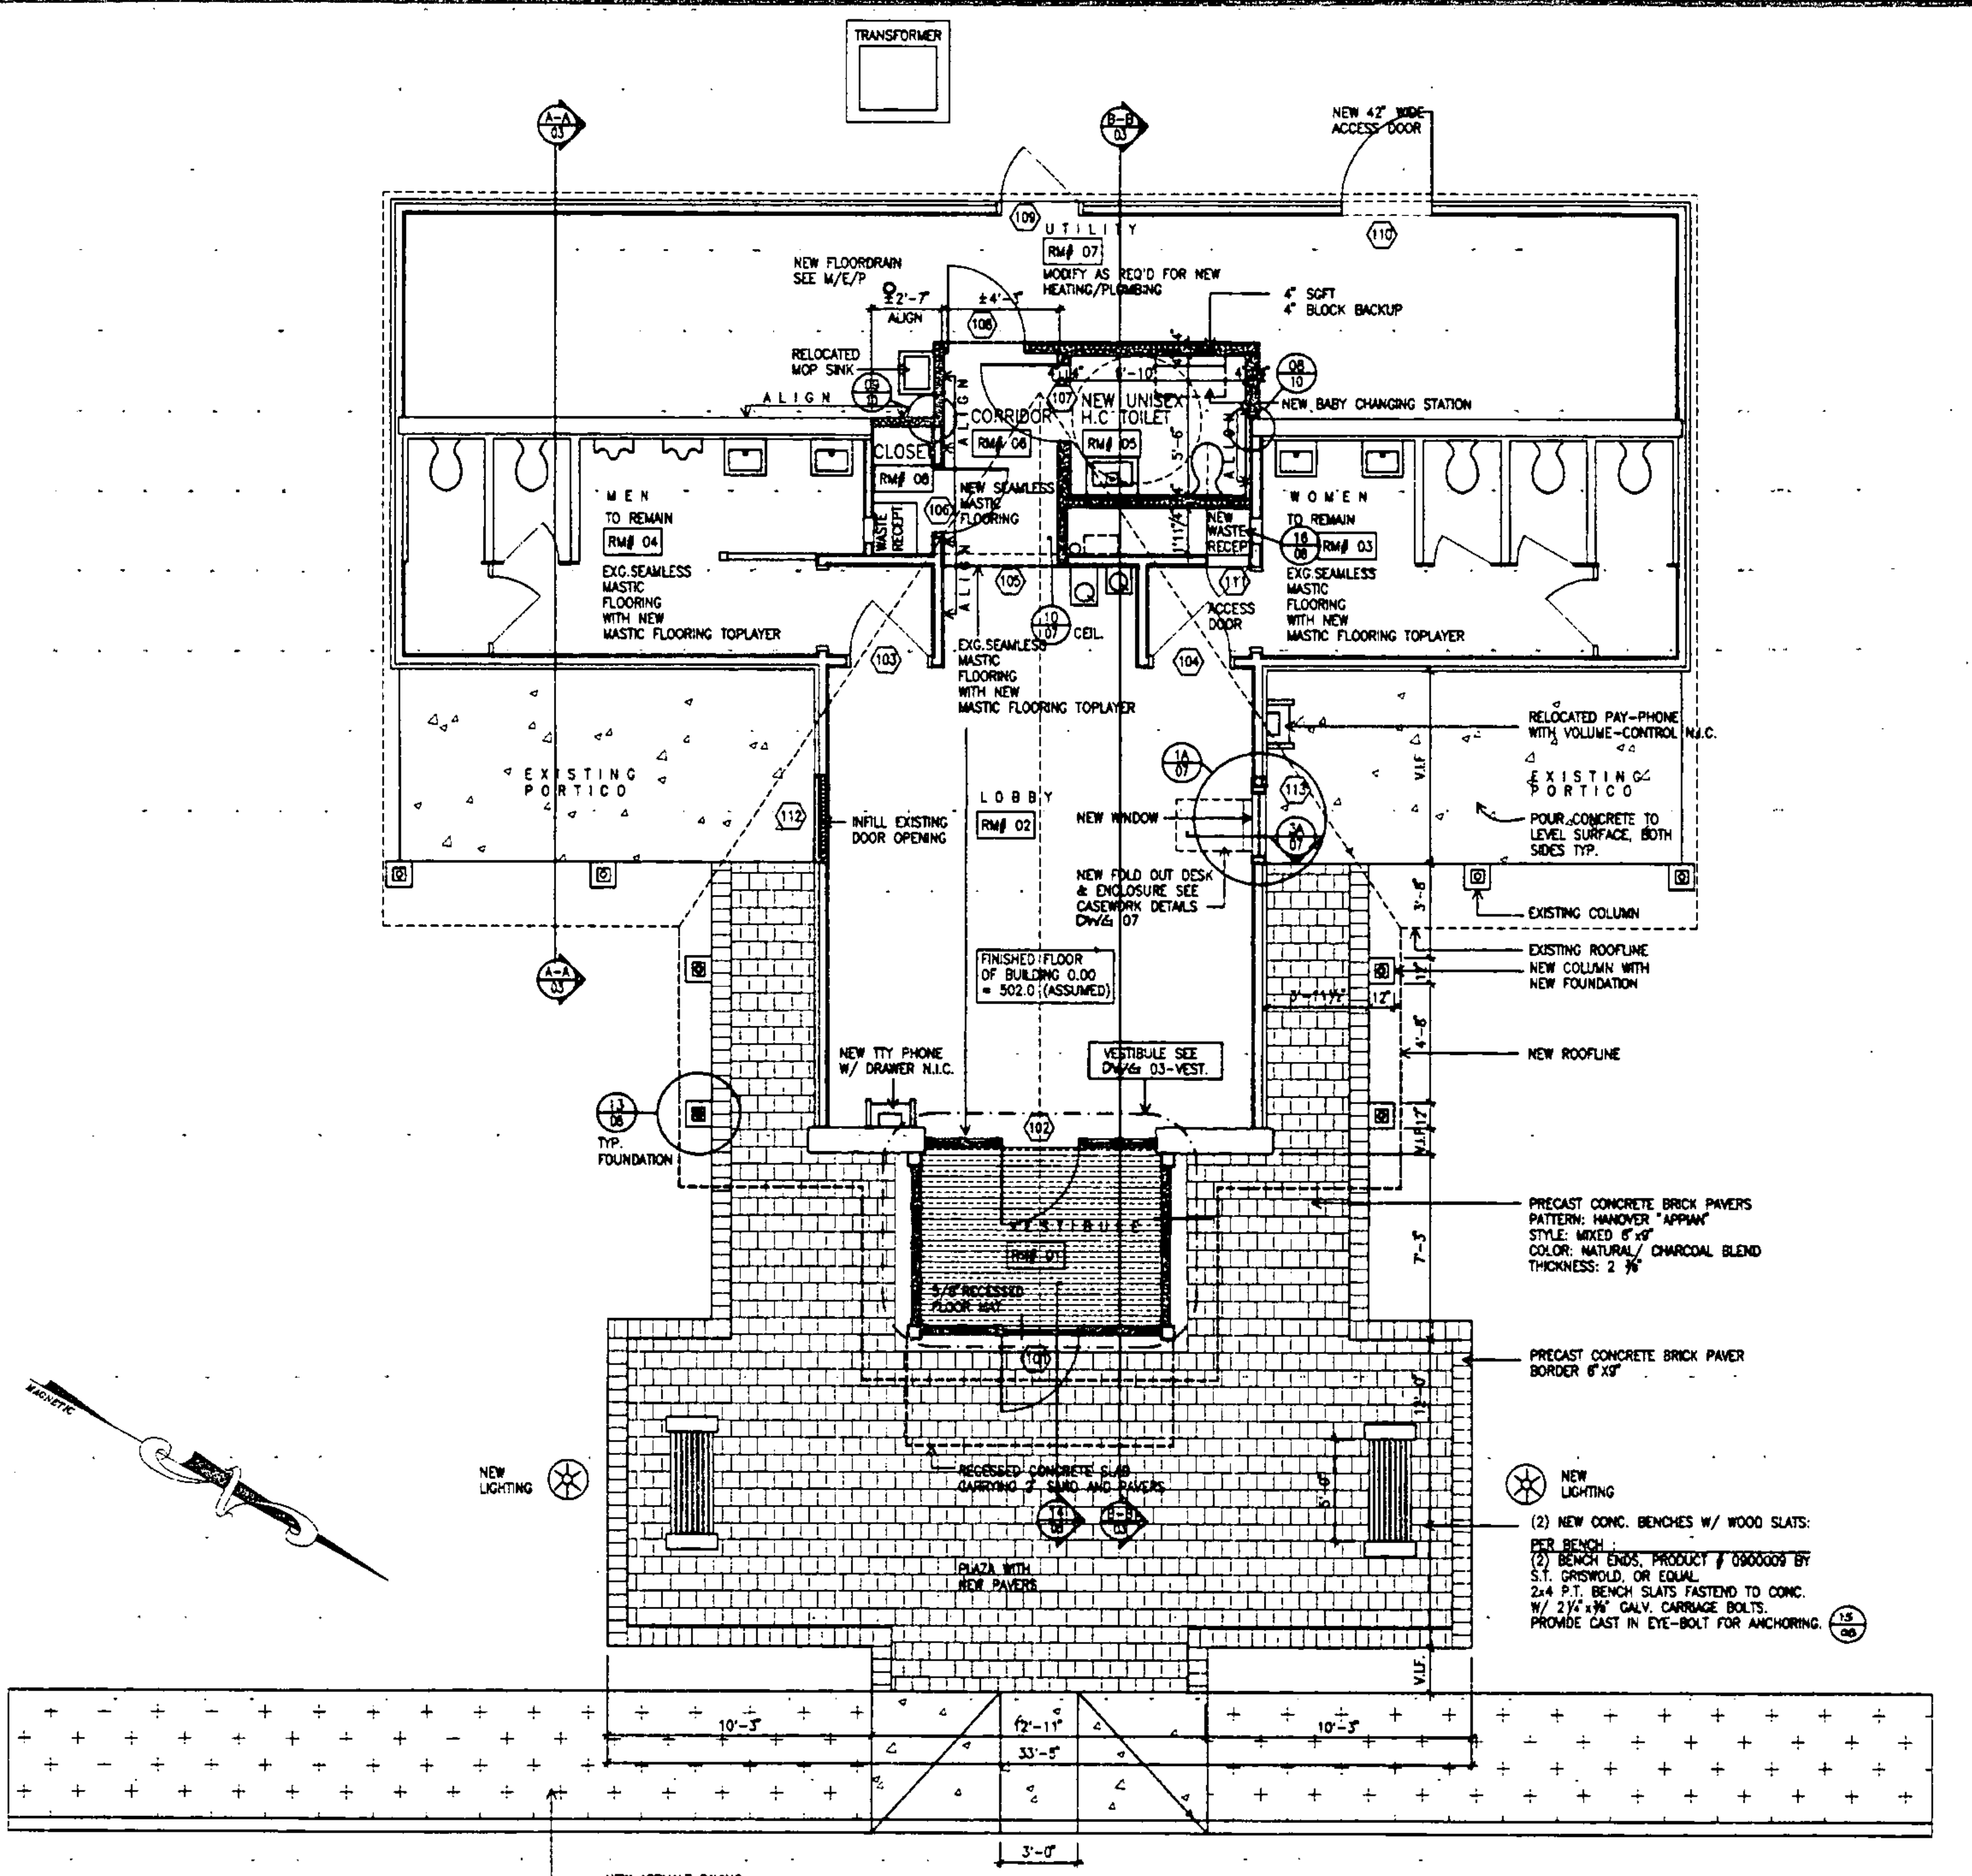


DEMOLITION FLOOR PLAN

- GENERAL NOTES:
- REMOVE ANY EXISTING HANDICAPPED SIGNAGE
 - INSTALL NEW HANDICAPPED SIGNAGE WHERE SCHEDULED

LEGEND

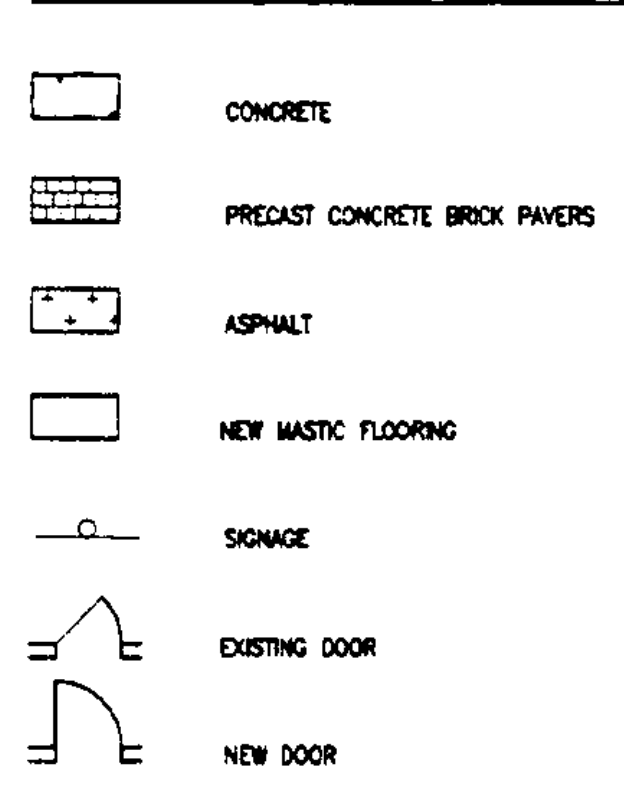

NEW FLOOR PLAN



STATE OF VERMONT
DEPARTMENT OF STATE BUILDINGS
AGENCY OF ADMINISTRATION
MONTPELIER, VERMONT

REST AREA REHABILITATION
LYNDON I-91 SOUTHBOUND
FLOOR PLAN

DATE: JUNE 8, 1988	SCALE: 1/8"=1'-0"	REVISIONS:	DRAWING NO.: 02
DRAWN BY: BLL	PROJECT NO.: JM-BLDG(2)		SHEET: 5 OF 29