


**BRIDGE 87N GIRDER ELEVATION**

SCALE: HORIZ: 3/8" = 1'-0"  
VERT: 3/4" = 1'-0"

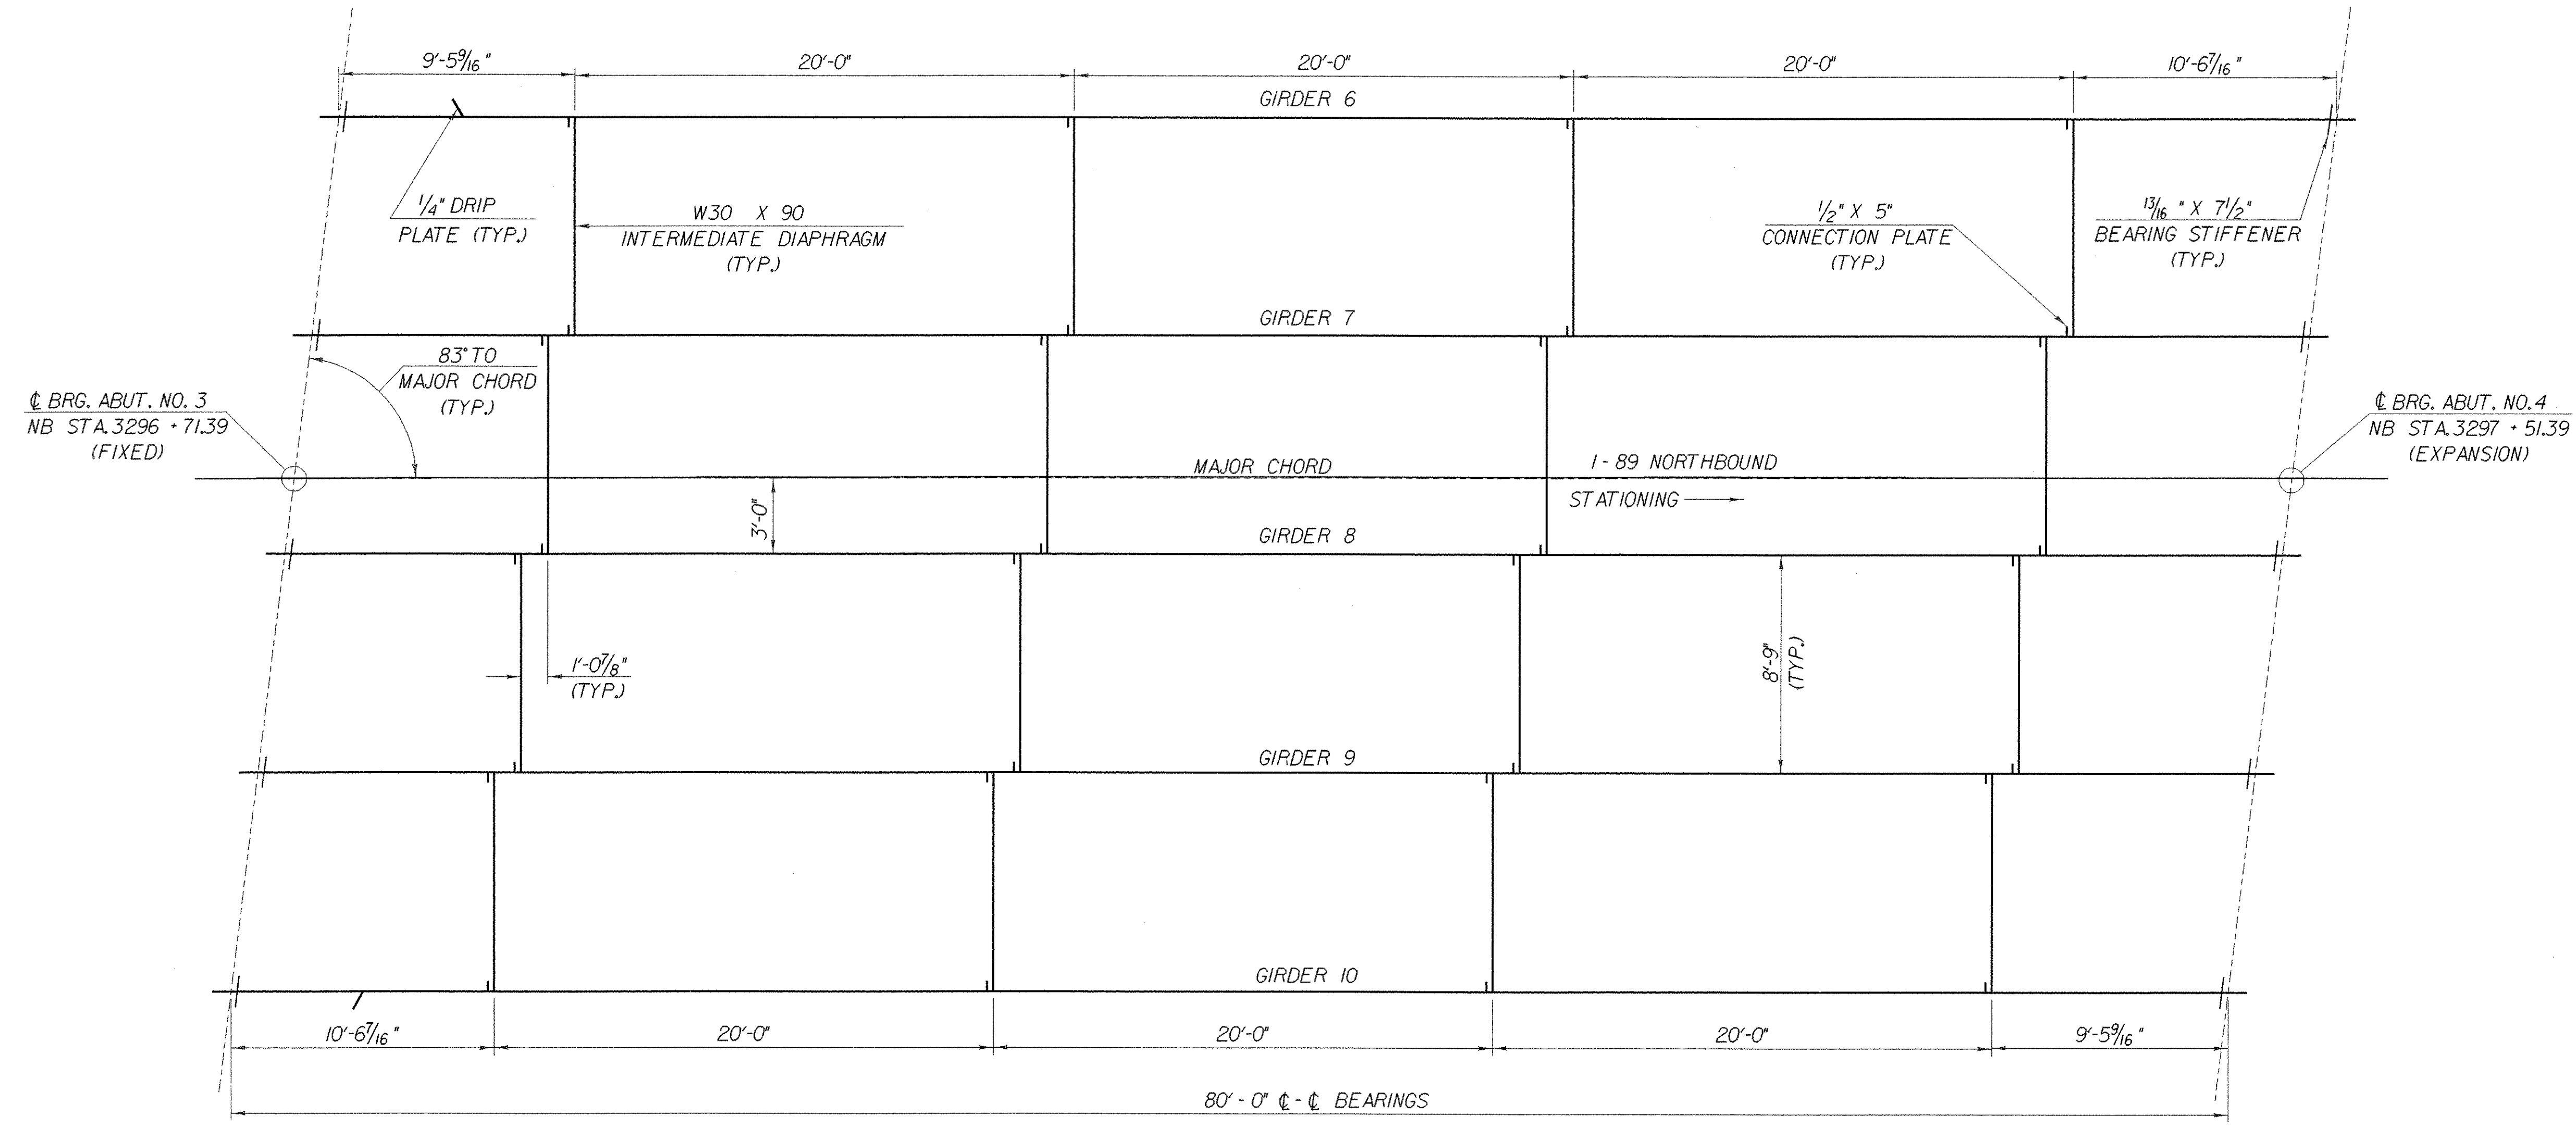

**BRIDGE 87N FRAMING PLAN**

SCALE: 1/4" = 1'-0"

<b>STATE OF VERMONT AGENCY OF TRANSPORTATION</b>			
Town of <b>FAIRFAX-FAIRFIELD-ST. ALBANS</b>		Bridge No. <b>87 N</b>	
Highway No. <b>1-89</b>		Log Sta. Surv. Sta.	
<b>1-89 NB OVER VT.104</b>			
<b>87N FRAMING PLAN DETAILS</b>			
Designed By <b>M.LOZIER</b>		Drawn By <b>K.CHISHOLM</b>	
Checked By <b>G.ROY</b> Date <b>10 / 99</b>		Bridge Design Supervisor <b>R.R.WHITCOMB</b> Date <b>11 / 99</b>	
PROJECT <b>FAIRFAX-FAIRFIELD-ST. ALBANS</b>		PROJECT NO. <b>1 M 089 - 3 (27)</b>	
I.G.C. Info. <b>94\106\Structures\1106fr.dgn</b>		<b>sa056fr.3j</b>	
Bridge Sheet No. <b>BR209</b>		Sheet <b>87</b> of <b>370</b>	