


BRIDGE 87S GIRDER ELEVATION

SCALE: HORIZ. 3/8" = 1'-0"
VERT. 3/4" = 1'-0"

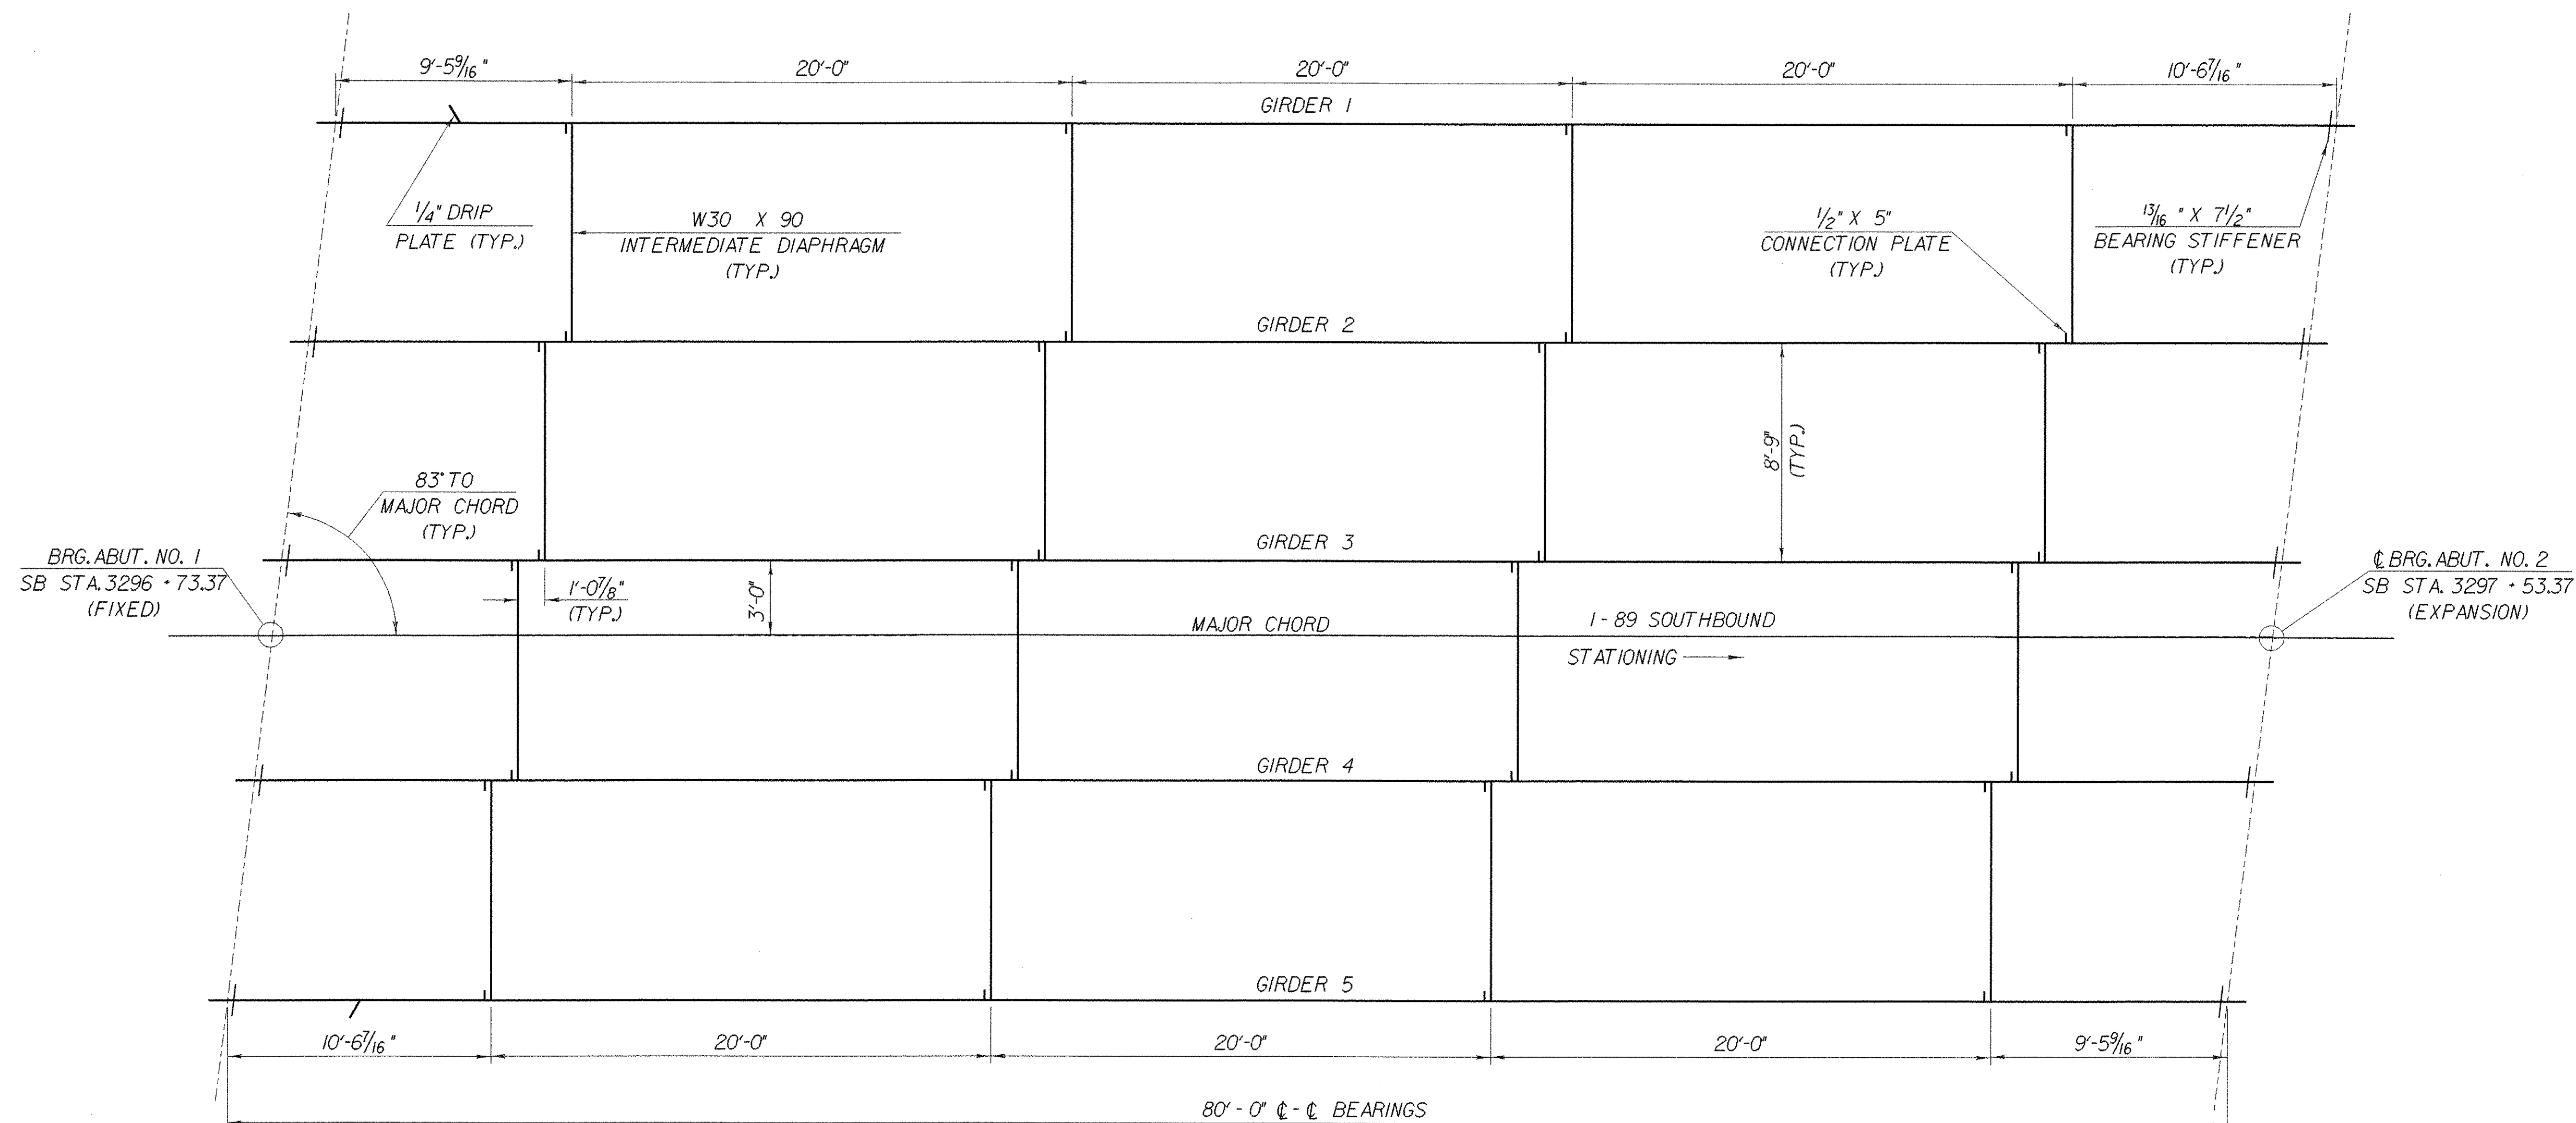

BRIDGE 87S FRAMING PLAN

SCALE: 1/4" = 1'-0"

STATE OF VERMONT AGENCY OF TRANSPORTATION

Town Of FAIRFAX-FAIRFIELD-ST. ALBANS	Bridge No. 87 S
Highway No. 1-89	Log Sta. Surv. Sta.
1-89 SB OVER VT 104	
87S FRAMING PLAN DETAILS	
Designed By M. LOZIER	Drawn By K. CHISHOLM
Checked By G. ROY	Bridge Design Supervisor R. R. WHITCOMB Date 11/99
PROJECT FAIRFAX-FAIRFIELD-ST. ALBANS	PROJECT NO. IM 089 - 3 (27)
I.G.C. Info. 941106\Structures\1106fr.dgn	sa056fr.dgn
Bridge Sheet No. BR206	Sheet 84 of 370