


NOTE:  
 1. All drawings showing dimensions are to be finished and as set.  
 2. All dimensions are to be taken from the centerline of the building unless otherwise noted.  
 3. Existing walls, foundations, etc. are shown as they are. Existing walls are shown with dashed lines and foundations with dotted lines.  
 4. Existing walls are shown with dashed lines and foundations with dotted lines.

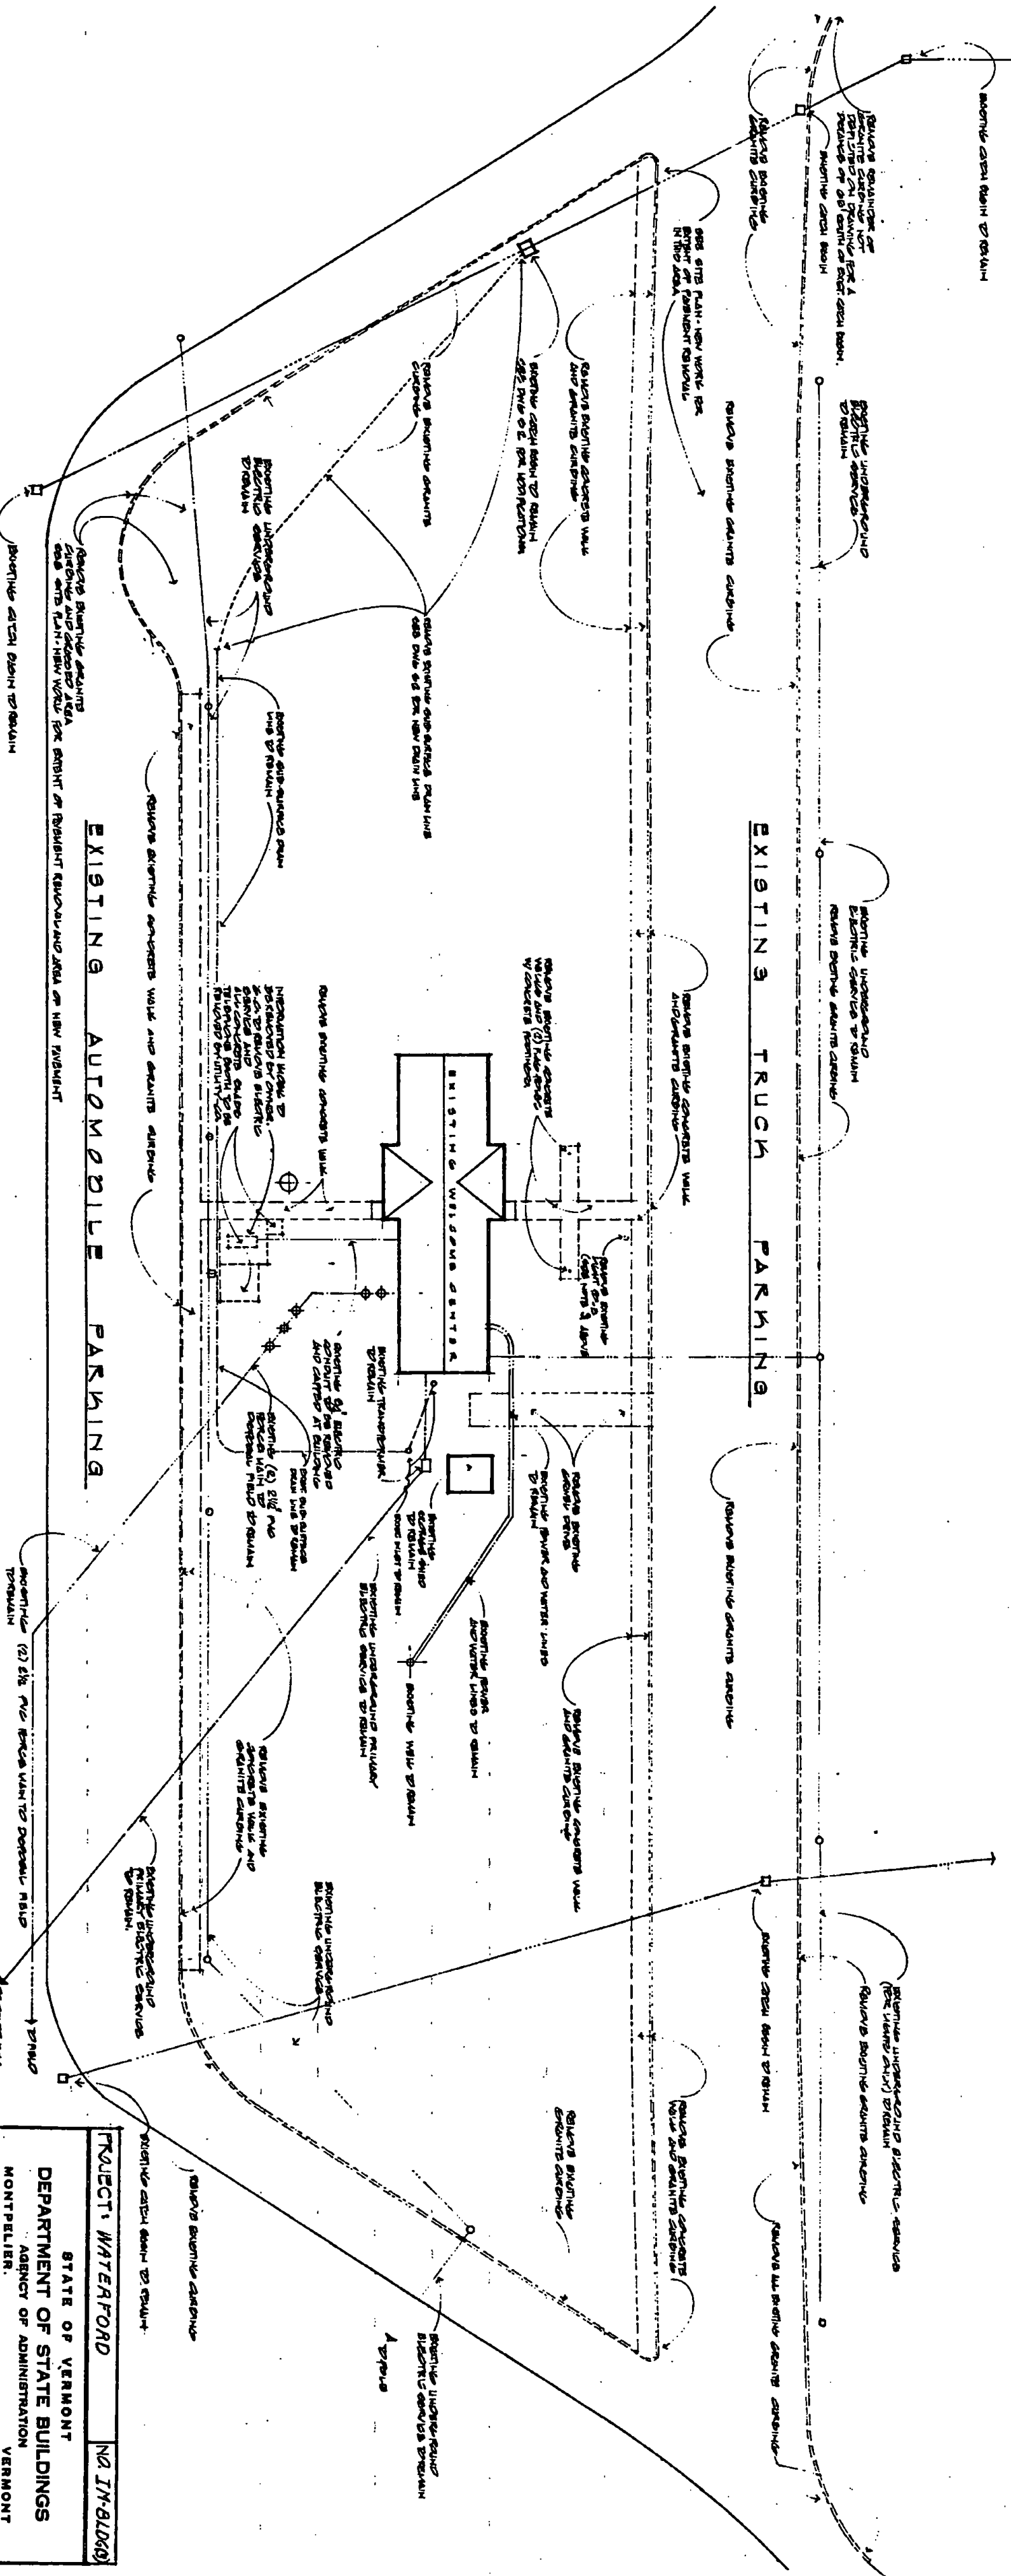

SITE PLAN - REMOVALS

SCALE 1" = 60'



**CHARLES E. METZ**  
 ARCHITECT  
 THE GEO. RICHARDS BOOR HOUSE  
 NEWBURY, VERMONT 05257

PROJECT WATERFORD		NO. 17-BUILDING	
STATE OF VERMONT			
DEPARTMENT OF STATE BUILDINGS			
MONTPELIER, VERMONT			
THE WATERFORD WIGGOME CENTER			
WATERFORD VERMONT			
DATE: 11/24/54	SCALE: 1" = 60'	PROJECT NO. 51	DWG. NO. 51
DESIGNED BY: CHARLES E. METZ	APPROVED BY: [Signature]	DATE: 11/24/54	3 OF 24