



N.B. SPAN #3 FRAMING PLAN
SCALE: 1/8" = 1'-0"

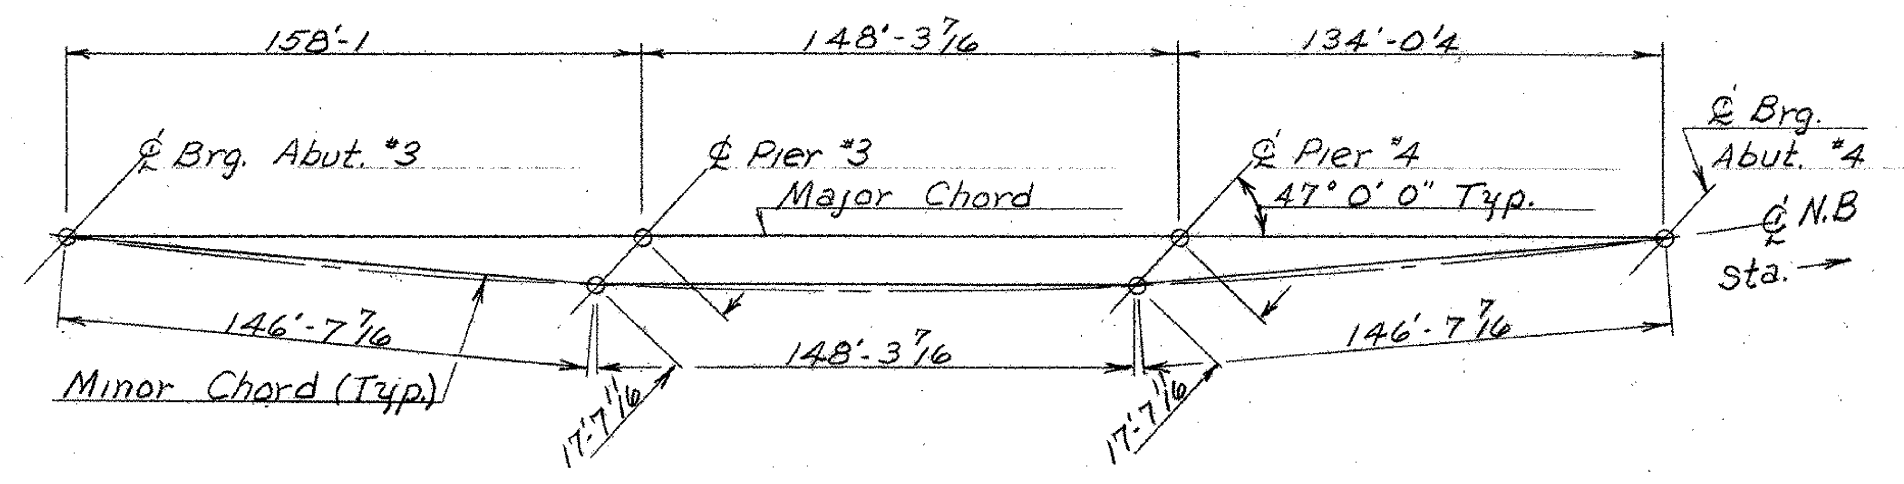

N.B. CHORD LAYOUT
N.T.S.

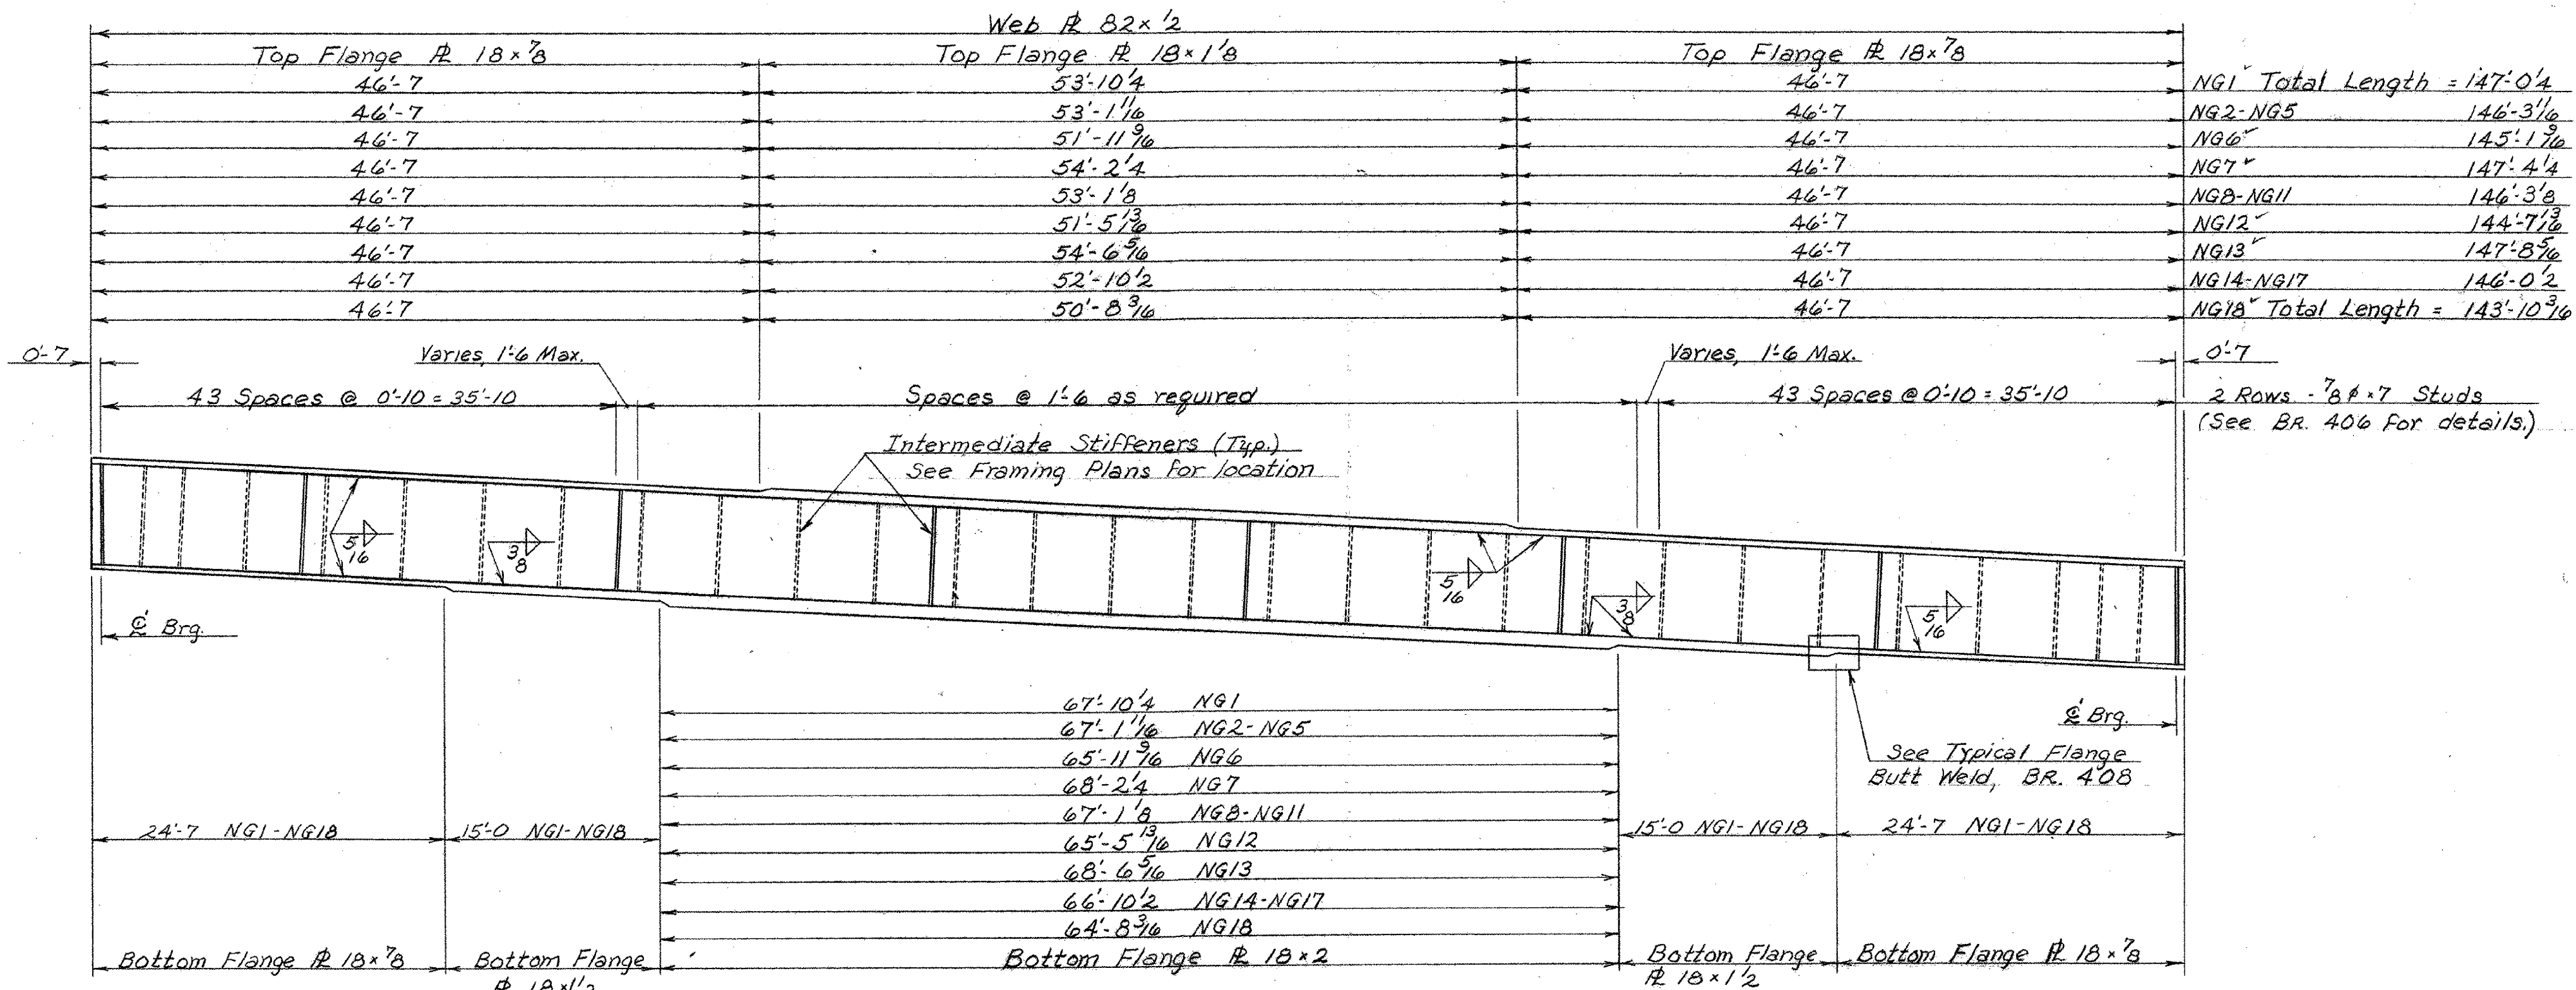

TYPICAL NORTHBOUND GIRDER ELEVATION
SCALE: 1/8" = 1'-0"

- NOTES**
1. See BR. 400 For General Notes.
 2. See BR. 411 For Framing Details.
 3. See BR. 406 For Intermediate and End Cross Frame Details.

THIS SHEET FOR REFERENCE ONLY
BERLIN IM 089-1(20)
BRIDGES 40 N&S
SHEET 87 OF 104

STATE OF VERMONT
DEPARTMENT OF HIGHWAYS

PROJECT BERLIN-MONTPELIER
TOWNS OF BERLIN & MONTPELIER

ROUTE NO. I 89 STA. 193+50±
I 89 OVER VT. 12

N.B. SPAN #3 FRAMING PLAN & GIRDER ELEV.
SCALE AS NOTED

IN CHARGE W. SMITH

DRAWN BY W. TRIPP CHECKED BY R. LADD
11-67

PROJECT NO. I 89-1(12)
SHEET 141 OF 197 BR. 410