

INDEX OF SHEETS


SHEET NO.	TITLE
1	TITLE SHEET
2	TYPICAL CROSS-SECTION OF IMPROVEMENT (SINGLE TRACK COAT OF REFINED TAR AND BLEND MIX)
3	QUANTITY SHEET (DRAINAGE & ITEMS) (PCA STONE SEAL WITH OUTBACK ASPHALT ITEM 317)
4-6	EARTHWORK SHEETS
7-14	PLAN AND PROFILE SHEETS
15-45	CROSS-SECTION SHEETS
46-47	CURVE BANKING TRANSITIONS

(To Be Returned To R.O.W. Division)  
 Town of Brunswick  
 PERPETUAL  
 HIGHWAY FILE  
 HIGHWAY DIVISION

STATE OF VERMONT  
 DEPARTMENT OF HIGHWAYS  
 PROPOSED IMPROVEMENT

TOWN OF BRUNSWICK  
 COUNTY OF ESSEX  
 VT ROUTE # 102

BEGINNING AT A POINT APPROXIMATELY ONE MILE  
 SOUTHERLY OF THE BRUNSWICK-BLOOMFIELD TOWN  
 LINE AND EXTENDING SOUTHERLY 2.232 MILES.  
 LENGTH OF PROJECT 117874 FEET=2232 MILES

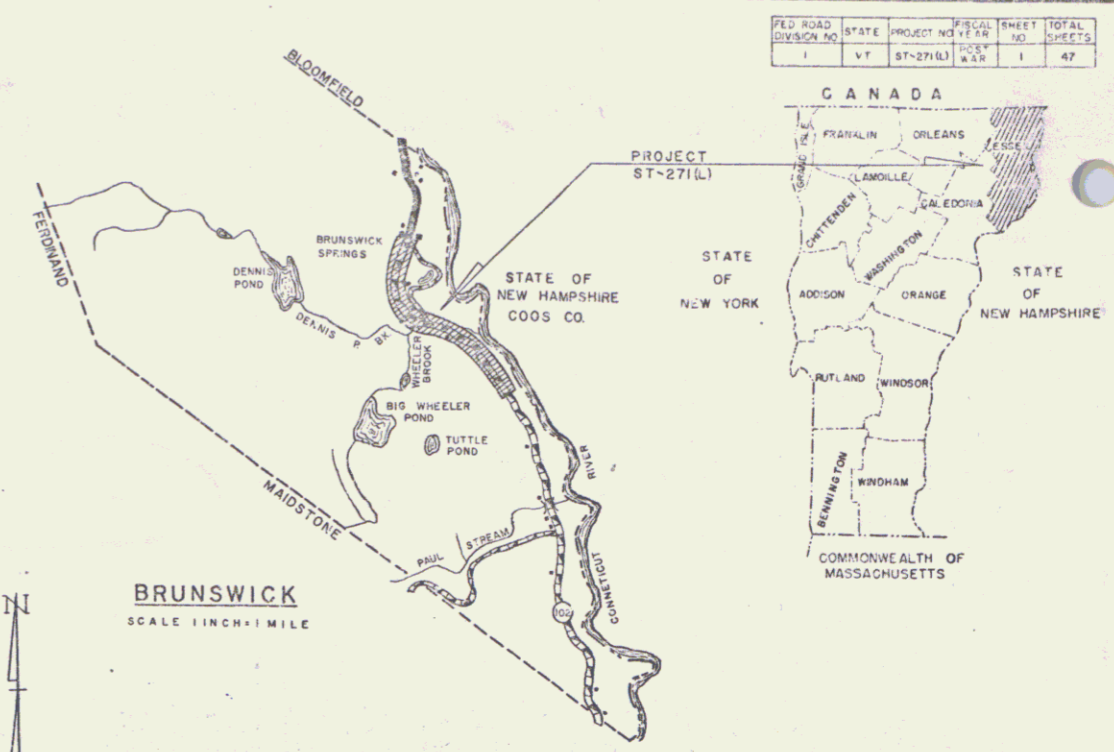

CONVENTIONAL SIGNS

COUNTY LINE	.....
TOWN LINE	.....
FENCE LINE	.....
STONE WALL	.....
UNFENCED PROPERTY	.....
GUARD RAIL	.....
TRAVELED WAY	.....
RAILROAD	.....
RETAINING WALL	.....
CENTER LINE	.....
SURVEY LINE	.....
CULVERT	.....
DROP INLET	.....
TROLLEY HOLE	.....
POWER POLE	.....
TELEPHONE HOLE	.....
TREES	.....
HEDGE	.....

GROUND ELEVATION DATUM 10 LINE

GRADE ELEVATION DATUM 10 LINE

CURVE DATA

DEFLECTION OF ANGLE	Δ
DEGREE OF CURVE	D
RADIUS OF CURVE	R
TANGENT DISTANCE	T
LENGTH OF CURVE	L
EXTERNAL DISTANCE	E
POINT OF INTERSECTION	P.I.
POINT OF CURVE	P.C.
POINT OF TANGENT	P.T.
POINT ON TANGENT	P.O.T.
POINT ON SUB-TANGENT	P.O.S.T.

SCALES

TITLE	1" = 400'
TYPICAL	1" = 2'
PLAN	1" = 50'
PROFILE HORIZONTAL	1" = 10'
VERTICAL	1" = 5'
CROSS-SECTIONS	1" = 5'

THESE PLANS ARE SUBJECT TO SUCH REVISIONS AS MAY BE REQUIRED BY THE BUREAU OF PUBLIC ROADS OR THE COMMISSIONER OF HIGHWAYS.

CONSTRUCTION IS TO BE CARRIED ON IN ACCORDANCE WITH THE PLANS AND THE STANDARD SPECIFICATIONS FOR HIGHWAY AND BRIDGE CONSTRUCTION OF JANUARY 1958 SUBMITTED TO THE BUREAU OF PUBLIC ROADS AS APPROVED JULY 5, 1958, INCLUDING ALL SUBSEQUENT APPROVED REVISIONS AND SUCH REVISED SPECIFICATIONS AND SPECIAL PROVISIONS AS ARE SUBMITTED WITH THE PLANS.

APPROVED <i>D. H. [Signature]</i> SECONDARY ENGINEER DATE 10/30/59	APPROVED <i>E. W. [Signature]</i> CONSTRUCTION ENGINEER DATE 11/6/59	APPROVED SHOICE ENGINEER DATE	APPROVED <i>A. R. [Signature]</i> DISTRICT ENGINEER DATE 10/30/59	APPROVED <i>[Signature]</i> HIGHWAY ENGINEER DATE 11/6/59	APPROVED <i>[Signature]</i> DATE 11/6/59
-----------------------------------------------------------------------------	-------------------------------------------------------------------------------	-------------------------------------	----------------------------------------------------------------------------	--------------------------------------------------------------------	------------------------------------------------

DEPARTMENT OF COMMERCE  
 BUREAU OF PUBLIC ROADS  
 Pin # 000096

APPROVED \_\_\_\_\_ DATE \_\_\_\_\_

DISTRICT ENGINEER \_\_\_\_\_ DATE \_\_\_\_\_

PROJECT ST NO 271(L)

SHEET 1 OF 47