




LAKIE ST. CATHERINE

**MP # 00R372**  
**Poultney Wells**  
**MP 4.90 - MP 0.06**  
**VT 30**  
**10/16/1934**

INDEX OF SHEETS

SHEET NO. 1-2	PLAN AND PROFILE	GRAVEL SURFACE COURSE
3	DRAINING AND WIDENING TABLES	5-28 PIPE CULVERTS
4	STANDARD STRUCTURE SHEET	5-29 BOX
5		5-31 BARRICADES SIGNS & LIGHTS
6		
7	CROSS SECTIONS (CULVERTS)	

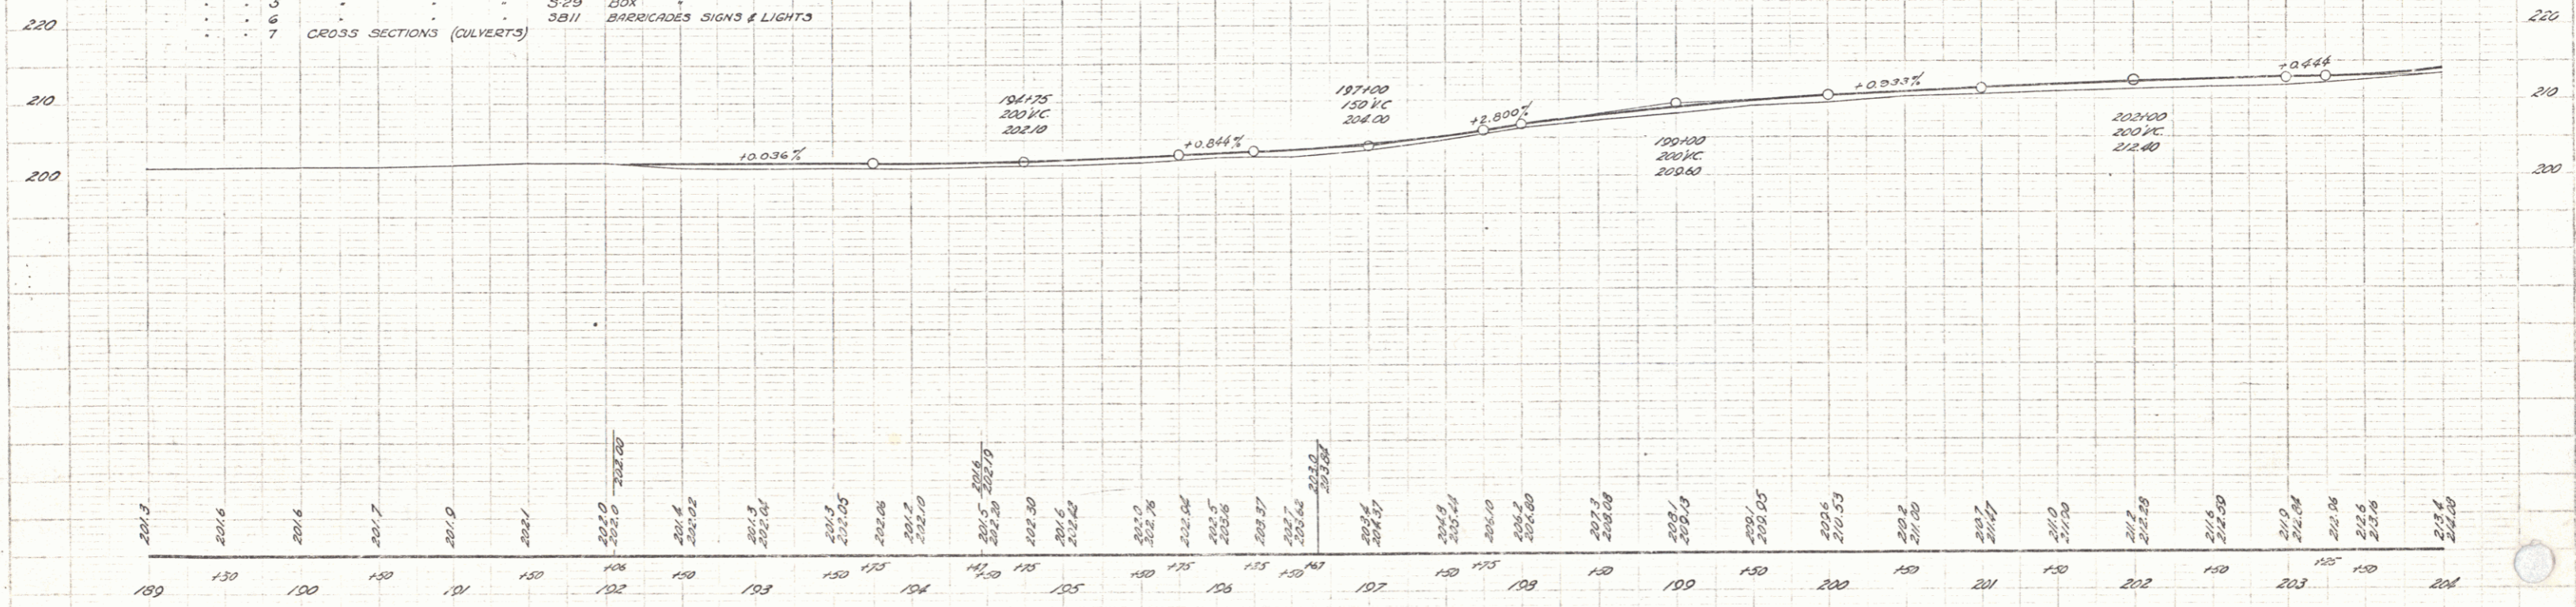

B.M. #1 SPIKE IN ROOF OF 24' CUM. 24' RT. OF SW. COR. ELEV. 200.00  
 B.M. #2 SPIKE IN TOP OF 8" DIA. STUMP 23' RT. OF SW. COR. ELEV. 200.02

TOWN OF WELLS  
 SHEET NO. 7