

INDEX OF SHEETS

SHEET NO. 1	TITLE PAGE
2	TYPICAL CROSS-SECTION OF IMPROVEMENT (GRADING, DRAINAGE, BASE WITH GUARD RAIL AND DOUBLE TACK COAT OF REFINED TAR - ITEM 29)
3	BANKING AND WIDENING TABLES
4	PLAN AND PROFILE STA.
5	5/8" PLAN AND PROFILE
7	SUPERSTRUCTURE OF BRIDGE - S.I.B.-22-56
8	DETAILS OF ABUTS 1&2
9	S.I.B.-22-15 SM (MODIFY FOR 14" x 53" SK)
10	DETAILS OF ABUTS 1&2
11	DETAILS OF PIERS 1&2
12	DETAILS OF BLAST PLATES
13	SB-20 DETAILS C.T., J., L.E., K., D GENERAL NOTES
14	SB-11 BARRIERS, SIGNS & LIGHTS
15	SB-32 CABLE GUARD RAIL
13A	3-30 CABLE GUARD RAIL
14-20	CROSS SECTIONS

FED. ROAD DIST. NO.	STATE	FISCAL YEAR	SHEET NO.	TOTAL SHEETS
9	Vt.	1938	1	20

STATE OF VERMONT
STATE HIGHWAY DEPARTMENT

PLAN AND PROFILE OF PROPOSED
STATE HIGHWAY

FEDERAL AID GRADE CROSSING
SECONDARY PROJECT

TOWN OF CASTLETON


POULTNEY CASTLETON ROAD

BEGINNING AT A POINT ON ROUTE 30, 1.32 MILES NORTHERLY OF THE POULTNEY-CASTLETON TOWN LINE AND EXTENDING NORTHERLY TO A POINT 1081 FT. SOUTHERLY OF THE INTERSECTION WITH ROUTE U.S.4

LENGTH OF PROJECT 800 FT. = 0.151 MILES

Project: FAGS9
Route Vt30
Pin 00R378

Date 03/04/1938

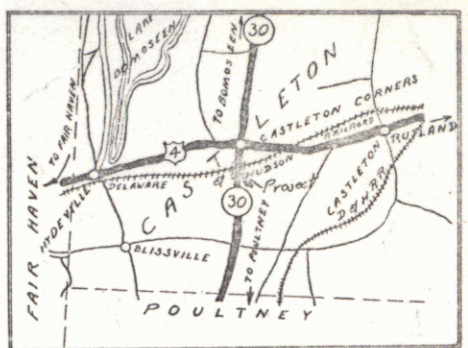


SCALE 1" = 1 MI

RIGHT-OF-WAY DIVISION
TOWN FILE
PERPETUAL
Rte of Vt 30
Town of
(To Be Returned To R.O.W. Division)

APPROVED: MARCH 4, 1938
CHIEF ENGINEER
DELAWARE & HUDSON RAILROAD CORPORATION

APPROVED: MARCH 7, 1938
COMMISSIONER OF HIGHWAYS
SUBMITTED BY ORDER OF THE STATE HIGHWAY BOARD

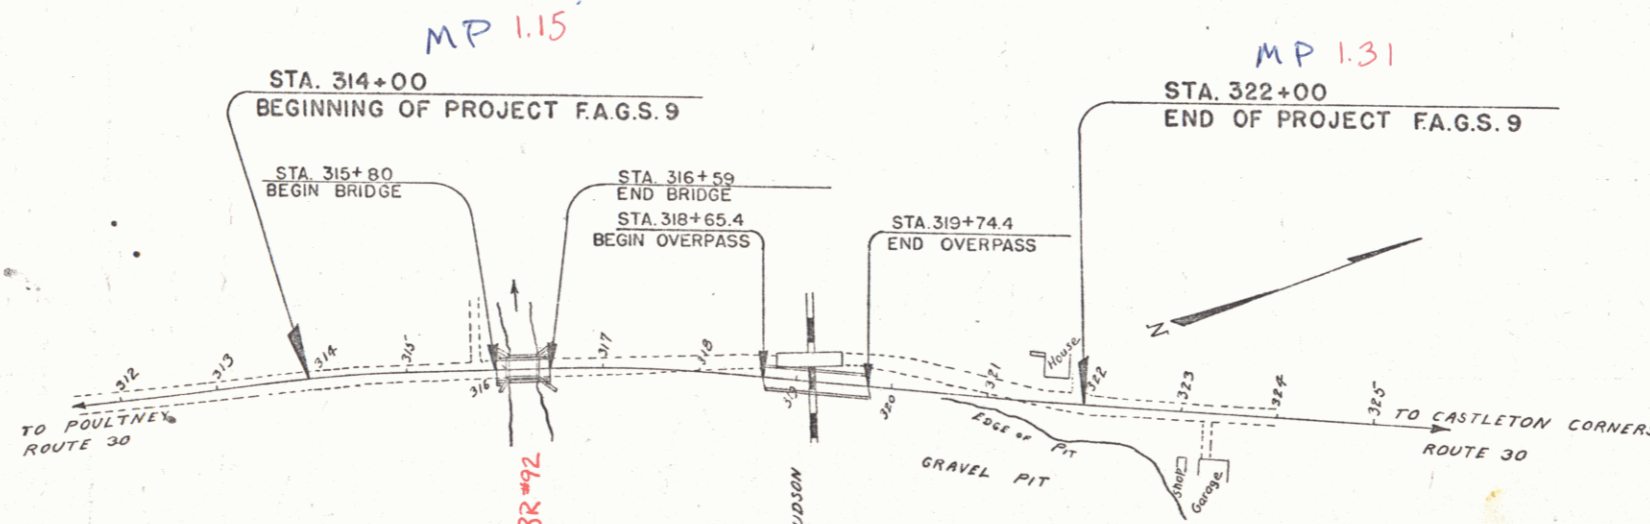

CONVENTIONAL SIGNS

COUNTY LINE	-----
TOWN LINE	-----
FENCE LINE	-----
STONE WALL	-----
UNFENCED PROPERTY	-----
GUARD RAIL	-----
TRAVELED WAY	-----
RAILROAD	-----
RETAINING WALL	-----
CENTER LINE	-----
SURVEY LINE	-----
CULVERT	-----
DROP INLET	-----
TROLLEY POLE	-----
POWER POLE	-----
TELEPHONE POLE	-----
TREE	-----
HEDGE	-----

GROUND ELEVATION	DATUM	LINE
GRADE ELEVATION	BATH	LINE

CURVE DATA

DEFLECTION ANGLE	Δ
DEGREE OF CURVE	D
RADIUS OF CURVE	R
TANGENT DISTANCE	T
LENGTH OF CURVE	L
EXTERNAL DISTANCE	E
POINT OF INTERSECTION	P. I.
POINT OF CURVE	P. C.
POINT OF TANGENT	P. T.
POINT ON TANGENT	P. O. T.

SCALES

TITLE	1" = 100'
TYPICAL	1" = 2'
PLAN	1" = 20'
PROFILE	HOR. 1" = 20'
CROSS SECTIONS	1" = 5'

These plans are subject to such revisions as may be required by the Bureau of Public Roads to the Commissioner of Highways. Construction is to be carried on in accordance with the plans and Standard Road and Bridge Specifications of 1936 as approved December 29, 1936 by the Bureau of Public Roads including all subsequent approved revisions and such revised specifications and special provisions as are submitted with the plans.

APPROVED Feb. 3, 1938
E. M. F. [Signature]
DISTRICT HIGHWAY COMMISSIONER

CORRECTED
A. B. [Signature]
BRIDGE ENGINEER

SERIES FAGS NO. 9 FILED
SHEET 1 OF 20

00 M. Castleton 38
 Keep !!