

INDEX OF SHEETS

SHEET NO. 1	TITLE PAGE
" 2	262 TYPICAL CROSS-SECTION OF IMPROVEMENT CRUSHED STONE MIXED-IN-PLACE SURFACE COURSE WITH CUT BACK ASPHALT AND FINE CMT. OF REFINED TAR
" 3	BANKING AND WIDENING TABLES
" 4-25	PLAN AND PROFILE
" 26	DETAIL OF MULTI-PLATE PIPE
" 27	STD. STRUCT. SHEET S28-PIPE CULV.
" 28	" " S29-BOX CULV.
" 29	" " S30-GUARD RAIL
" 30	" " S31-BOUNDARY MARKERS
" 31	" " S40-BARRICADES SIGNS & LIGHTS
" 32-95	CROSS SECTIONS

STATE OF VERMONT
STATE HIGHWAY DEPARTMENT

PLAN AND PROFILE OF PROPOSED
STATE HIGHWAY

PUBLIC WORKS ADMINISTRATION - DOCKET NO. 1043

TOWN OF SWANTON


ALBURG - SWANTON ROAD

BEGINNING AT THE EAST END OF THE MISSISQUOI BAY PROJECT
AND EXTENDING SOUTHEASTERLY 5.891 MILES TO THE SWANTON
VILLAGE LIMITS

LENGTH OF PROJECT: 31,109.4 FEET = 5.891 MILES

Route VT 78
Project ST 219-M
P.n # 00R430
Date 6/21/1937

PUB. ROAD DIST. NO.	STATE	PROJECT NO.	YEAR	SHEET NO.	TOTAL SHEETS
9	VT	219-M	1937	1	95

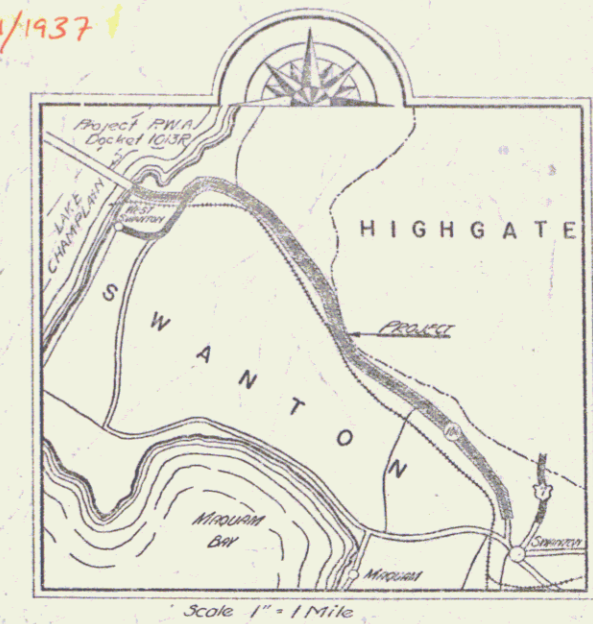

STA 42+90.0
END OF PROJ. P.W.A. DOCKET VT. # 1013R
BEGINNING OF PROJECT STATE 219-M MP 0.453



RIGHT-OF-WAY DIVISION
TOWN FILE
PERPETUAL
Town of VT 78
[To Be Returned To R.O.W. Division]

APPROVED: February 23, 1937
[Signature]
COMMISSIONER OF HIGHWAYS

SUBMITTED BY ORDER OF THE STATE HIGHWAY BOARD

Scales

Title	1" = 1000'
Typical Plan	1" = 2'
Profile	1" = 50'
Vert.	1" = 10'
Cross Sections	1" = 5'

These plans are subject to such revisions as may be required by the Commissioner of Highways

Construction is to be carried on in accordance with the plans and Standard Road & Bridge Specifications of 1936 as approved December 23, 1936 by the Bureau of Public Roads including all subsequent approved revisions and such revised specifications and special provisions as are submitted with the plans.

MP 6.345
STA. 353+610
END OF PROJECT STATE 219-M

- CONVENTIONAL SIGNS
- COUNTY LINE
 - TOWN LINE
 - FENCE LINE
 - STONE WALL
 - UNFENCED PROPERTY
 - GUARD RAIL
 - TRAVELED WAY
 - RAILROAD
 - RETAINING WALL
 - CENTER LINE
 - SURVEY LINE
 - CULVERT
 - DROP INLET
 - TROLLEY POLE
 - POWER POLE
 - TELEPHONE POLE
 - TREES
 - HEDGE
- CURVE DATA
- DEFLECTION ANGLE
 - DEGREE OF CURVE
 - RADIUS OF CURVE
 - TANGENT DISTANCE
 - LENGTH OF CURVE
 - EXTERNAL DISTANCE
 - POINT OF INTERSECTION
 - POINT OF CURVE
 - POINT OF TANGENT
 - POINT ON TANGENT
- GROUND ELEVATION
- GRADE ELEVATION

Approved: [Signature] June 24, 1937
District Highway Comm.
Checked: [Signature]
Road Engineer

SERIES STATE NO. 219-M FILED
SHEET 1 OF 95

VT 78 DIST. # 8 PLANS

Swanton 37