


MP 1.135

MP 1.040

checked 2/1/00 ML

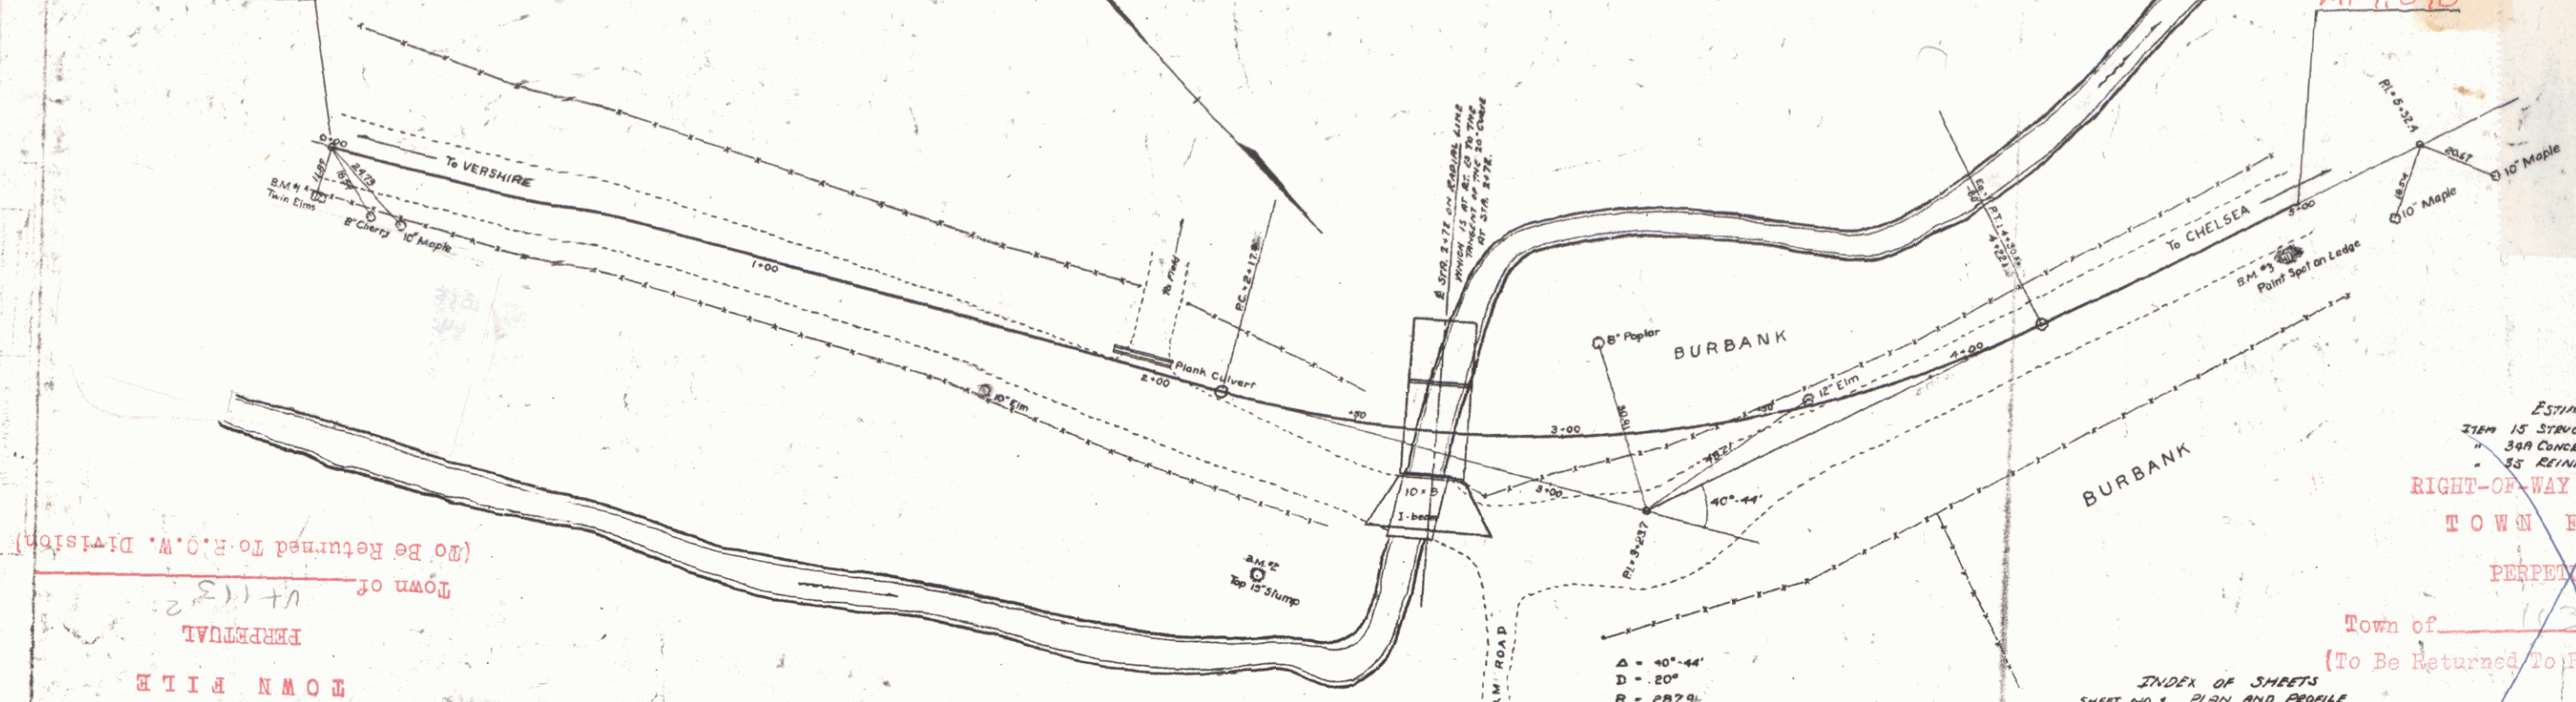

RIGHT-OF-WAY DIVISION
TOWN FILE
PERPETUAL
Town of Chelsea
VT 113
(To Be Returned To R.O.W. Division)

ESTIMATE OF QUANTITIES
 2100 15 STRUCTURE EXCAVATION
 300 CONCRETE CLASS A(1-2-4)
 35 REINFORCING STEEL
 RIGHT-OF-WAY DIVISION
 TOWN FILE
 PERPETUAL
 Town of Chelsea
 (To Be Returned To R.O.W. Division)


Δ = 40°-44'
 D = 20'
 R = 287.9'
 T = 108.4'
 L = 204.7'
 E = 191'

INDEX OF SHEETS
 SHEET NO 1 PLAN AND PROFILE
 2 STRUCTURE DETAILS 16" x 20" COLUSET
 3 12" x 12" STANDARD DETAILS

Town of Chelsea
 Route VT113
 Proj # 1929
 8/1/1929
 PIN# 00R451

CONTRACTOR	DATE	REVISION

NOTE: Burbank Bridge, Chelsea, Vermont. Bridge over 1st branch of White River. 10' x 3' bridge.

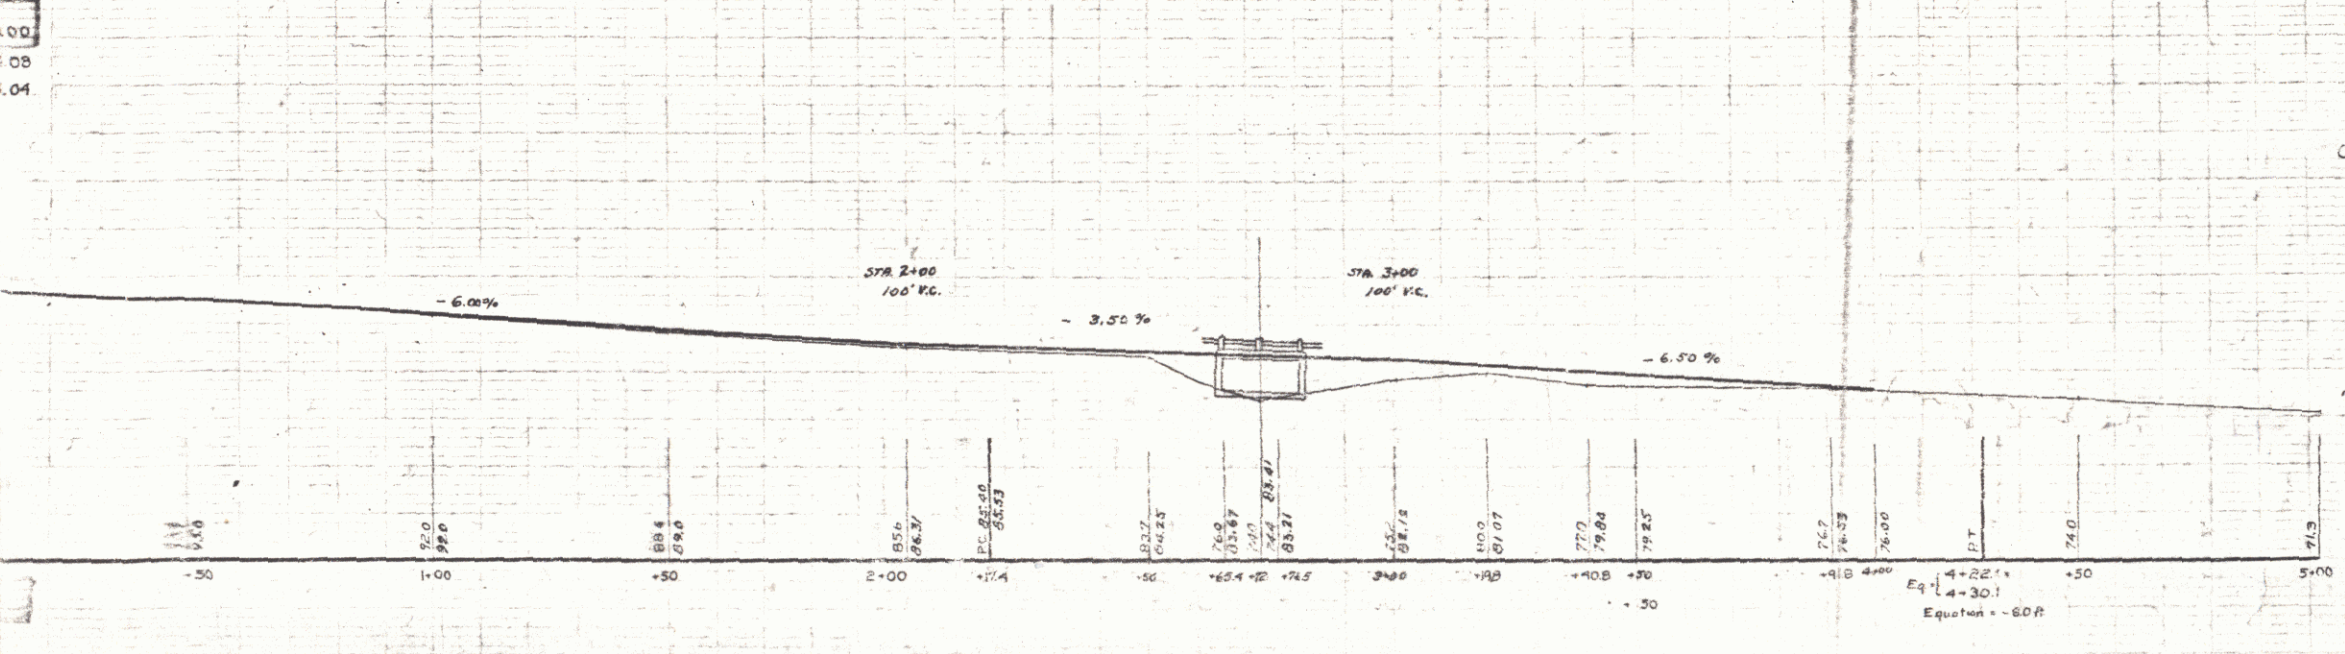

PLAN & PROFILE
 OF
 BURBANK BRIDGE
 CHELSEA VERMONT
 BR #3
 M.M. III
 CORRECT: A.D.D.
 APPROVED: H.P.
 CHIEF

SHEET 1