
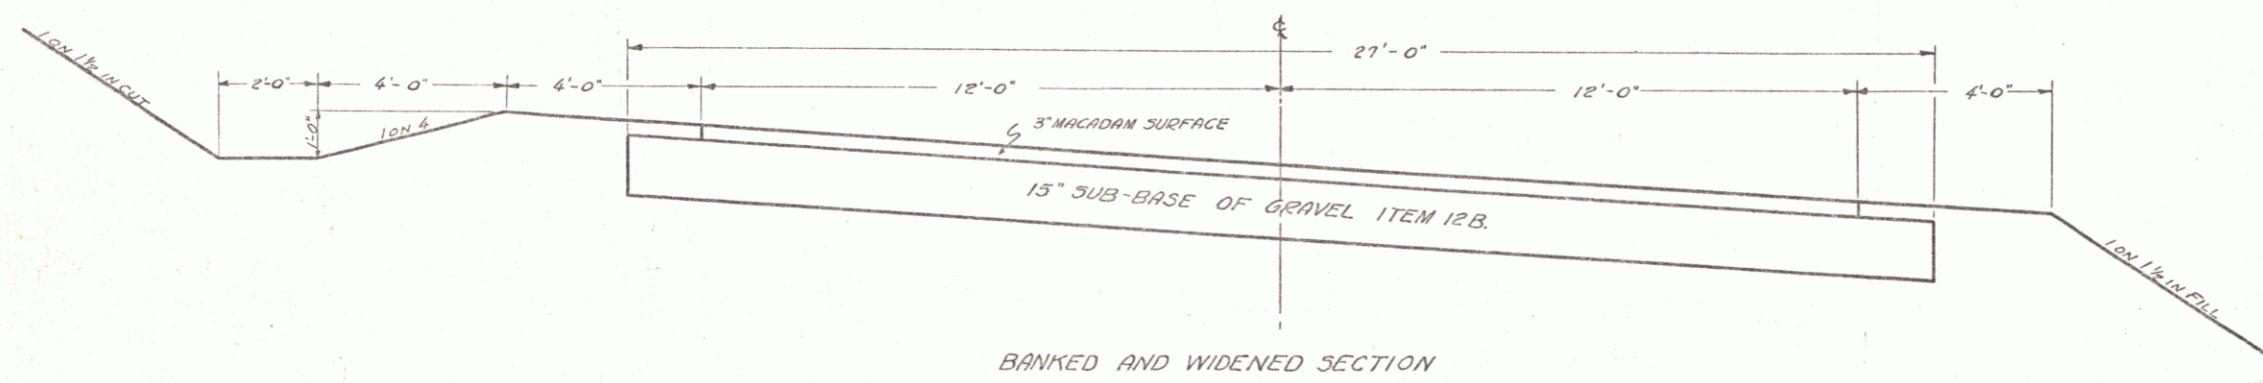


- INDEX OF SHEETS
- SHEET No. 1 - TYPICAL SECTIONS
 - 2-3 - PLAN AND PROFILE
 - 4-10 - CROSS SECTIONS
 - 11 - STD. SHEET 5-25 (PIPE CULVERTS)
 - 12 - " 5-30 (GUARD RAIL, ETC.)
 - 13 - " 5C-1 (BOX CULVERTS)
 - 14 - " 5B-11 (BARRICADES, SIGNS & LIGHTS)

STATE OF VERMONT
TYPICAL SECTIONS
3" MACADAM SURFACE

WATERFORD (1934)
NRH 70-E
No ROW SHOWN
On these plans

SCALES
PLAN 1"=50'
PROFILE { VERT. 1"=10'
 { HORIZ. 1"=50'
CROSS SECTIONS 1"=5'

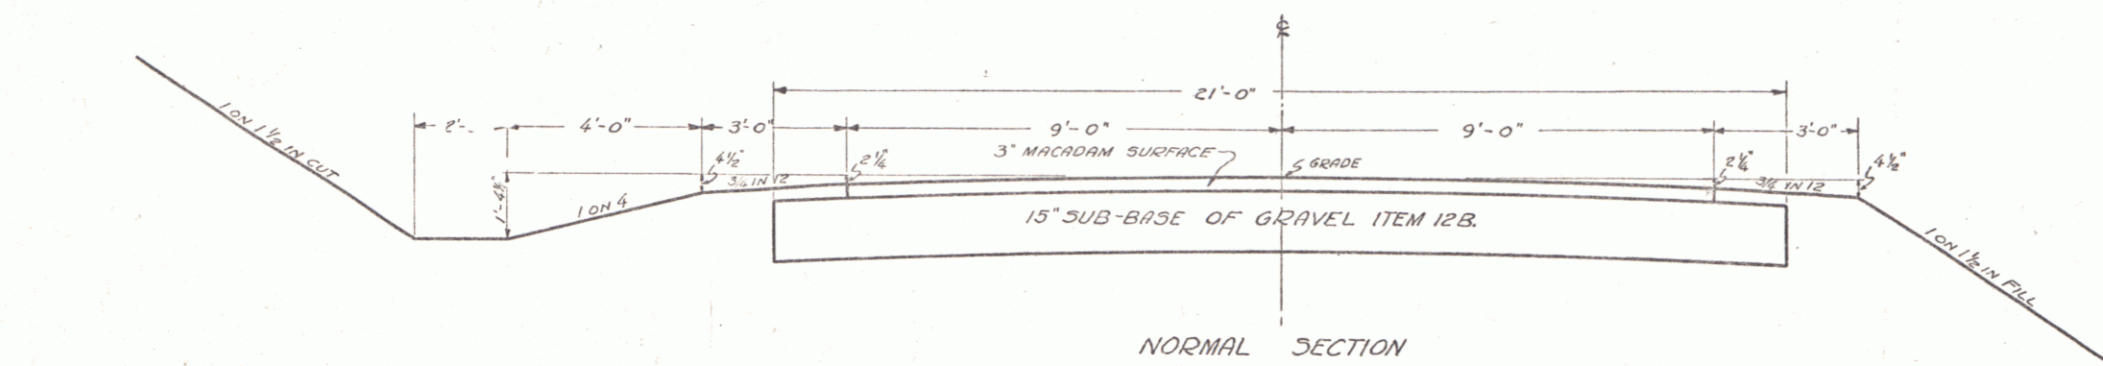

MP 0.00 - 0.368
RIGHT-OF-WAY DIVISION
TOWN FILE
PERPETUAL
Town of VT 18
(To Be Returned To R.O.W. Division)

Route: VT 18
Town: WATERFORD
DATE: 04/07/34
PROJECT: NRH 70-E
PIN: 00R547

PROJECT	VT 18 WATERFORD
NUMBER	NRH 70-E
TYPE	ROAD
CONTRACTOR	
SECTION	1+35 STA. 300 + 35 - 398 + 99
DATE	APR 7 1934

ESTIMATED QUANTITIES		WATERFORD	
		Surveyed by	
		Designed by	
		Drawn by	W.J. BROCK
		Traced by	
		Checked by	
		Series/Sheet No.	70-E
		Sheet	1 of 16 Sheets

DIST # 9 1