

INDEX OF SHEETS

SHEET NO. 1	TITLE PAGE
2	TYPICAL CROSS-SECTION OF IMPROVEMENT 21 FOOT GRAVEL
3	BANKING AND WIDENING TABLES
4	LAYOUT
5	BARRICADES, SIGNS & LIGHTS 3B-II
6-11	CROSS SECTIONS

FED. ROAD DIST. NO.	STATE	FED. AID PROJ. NO.	FISCAL YEAR	SHEET NO.	TOTAL SHEETS
9	VT.	E-79-0	1932	1	

STATE OF VERMONT
STATE HIGHWAY DEPARTMENT

PLAN AND PROFILE OF PROPOSED
STATE HIGHWAY

FEDERAL AID PROJECT



TOWN OF LOWELL

NEWPORT-NORTH HYDE PARK ROAD

FROM 1.02 MILES NORTH OF THE
EDEN-LOWELL TOWN LINE AND EXTENDING
SOUTHERLY 1203.4 FEET.

LENGTH OF PROJECT: 1203.4 FEET = 0.227 MILE

(To Be Returned to H.O.W. Division)
TOWN OF 4100
PERMIT
TOWN OF 4100
HIGHWAY DIVISION
M.P. 1.02

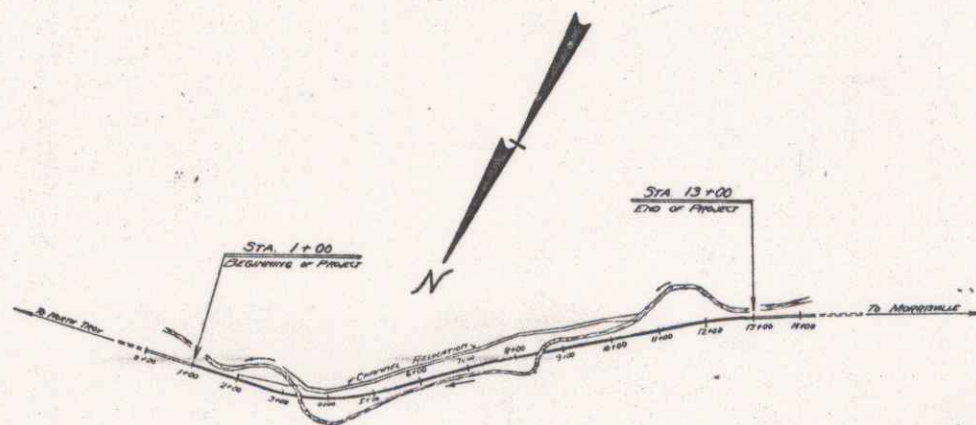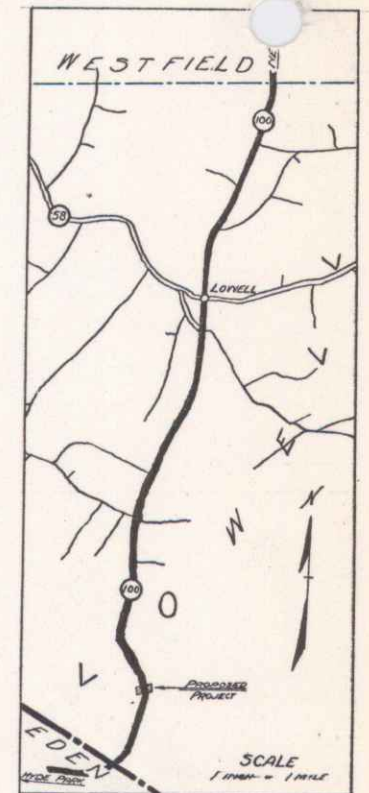

CONVENTIONAL SIGNS

- COUNTY LINE
- TOWN LINE
- FENCE LINE
- STONE WALL
- UNFENCED PROPERTY
- GUARD RAIL
- TRAVELED WAY
- RAILROAD
- RETAINING WALL
- CENTER LINE
- SURVEY LINE
- CULVERT
- DROP INLET
- TROLLEY POLE
- POWER POLE
- TELEPHONE POLE
- TREES
- HEDGE

- GROUND ELEVATION
- GRADE ELEVATION

- CURVE DATA
- DEFLECTION ANGLE
 - DEGREE OF CURVE
 - RADIUS OF CURVE
 - TANGENT DISTANCE
 - LENGTH OF CURVE
 - EXTERNAL DISTANCE
 - POINT OF INTERSECTION
 - POINT OF CURVE
 - POINT OF TANGENT
 - POINT ON TANGENT

SCALES
TITLE PAGE: 1" = 200'
PLAN SHEET: 1" = 50'
PROFILE: HORIZ. 1" = 50'
 VERT. 1" = 10'
CROSS SECTIONS: 1" = 5'

Route: V-100
DATE: 07/01/1932
PROJECT: F.A.P. E-79B
P.N. 000640

APPROVED: _____
COMMISSIONER OF HIGHWAYS
SUBMITTED BY ORDER OF THE STATE HIGHWAY BOARD

RECOMMENDED: _____
DISTRICT ENGINEER BUREAU OF PUBLIC ROADS
RECOMMENDED FOR APPROVAL: _____
CHIEF ENGINEER BUREAU OF PUBLIC ROADS
APPROVED: _____
DIRECTOR - BUREAU OF PUBLIC ROADS

CORRECT: _____
ROAD ENGINEER
SERIES F. No. E-79-0 FILED
SHEET 1 OF 11

DIST. #9 PLANS