



DATE 7-59  
 DRAWN BY Lavigne  
 CHECKED Lauman  
 NO. 101  
 PLAN  
 SURVEYED BY Lavigne  
 CHECKED Lauman  
 NOTE BOOK CHASE CHECKED  
 NO. 101  
 REVISIONS (DATE AND CHECK)

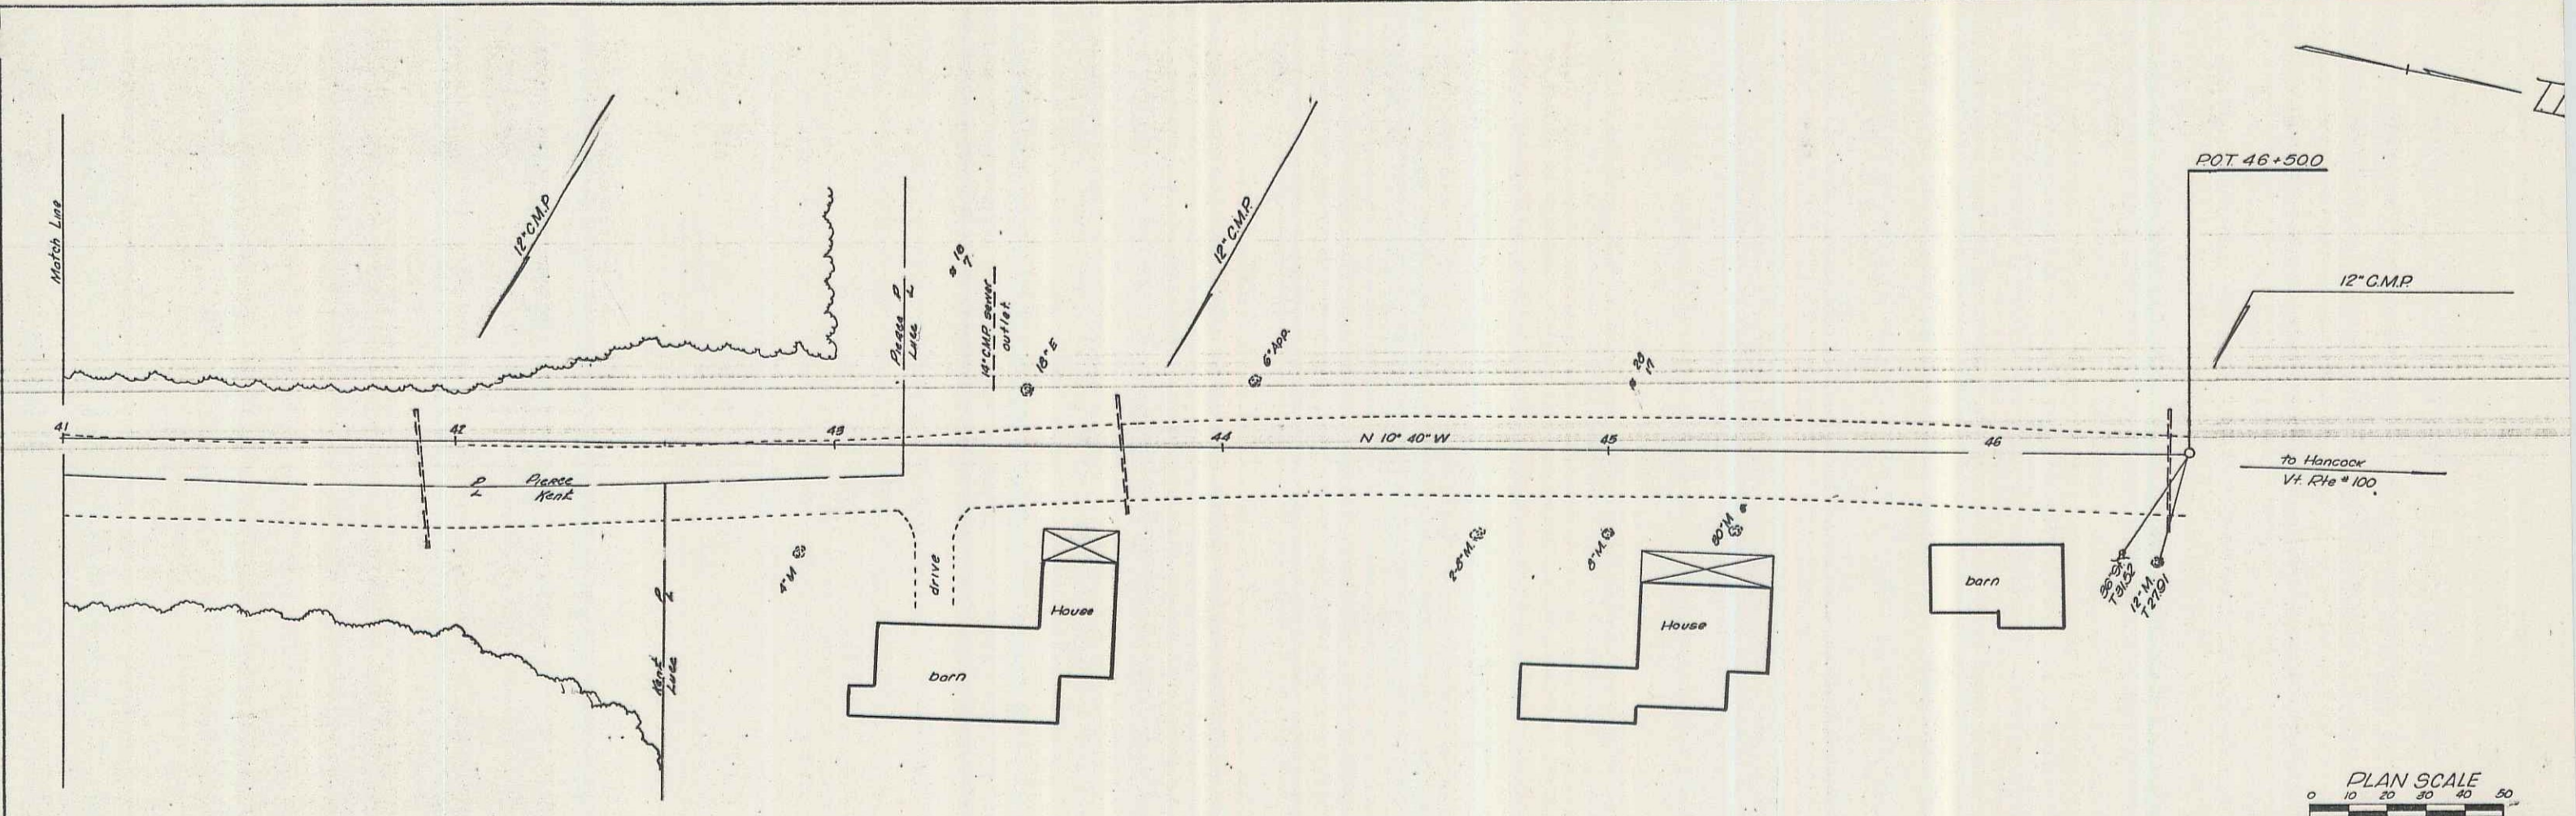

DATE 7-59  
 DRAWN BY Lavigne  
 CHECKED Lauman  
 NO. 101  
 PROFILE  
 SURVEYED BY Lavigne  
 CHECKED Lauman  
 NOTE BOOK CHASE CHECKED  
 NO. 101  
 REVISIONS (DATE AND CHECK)

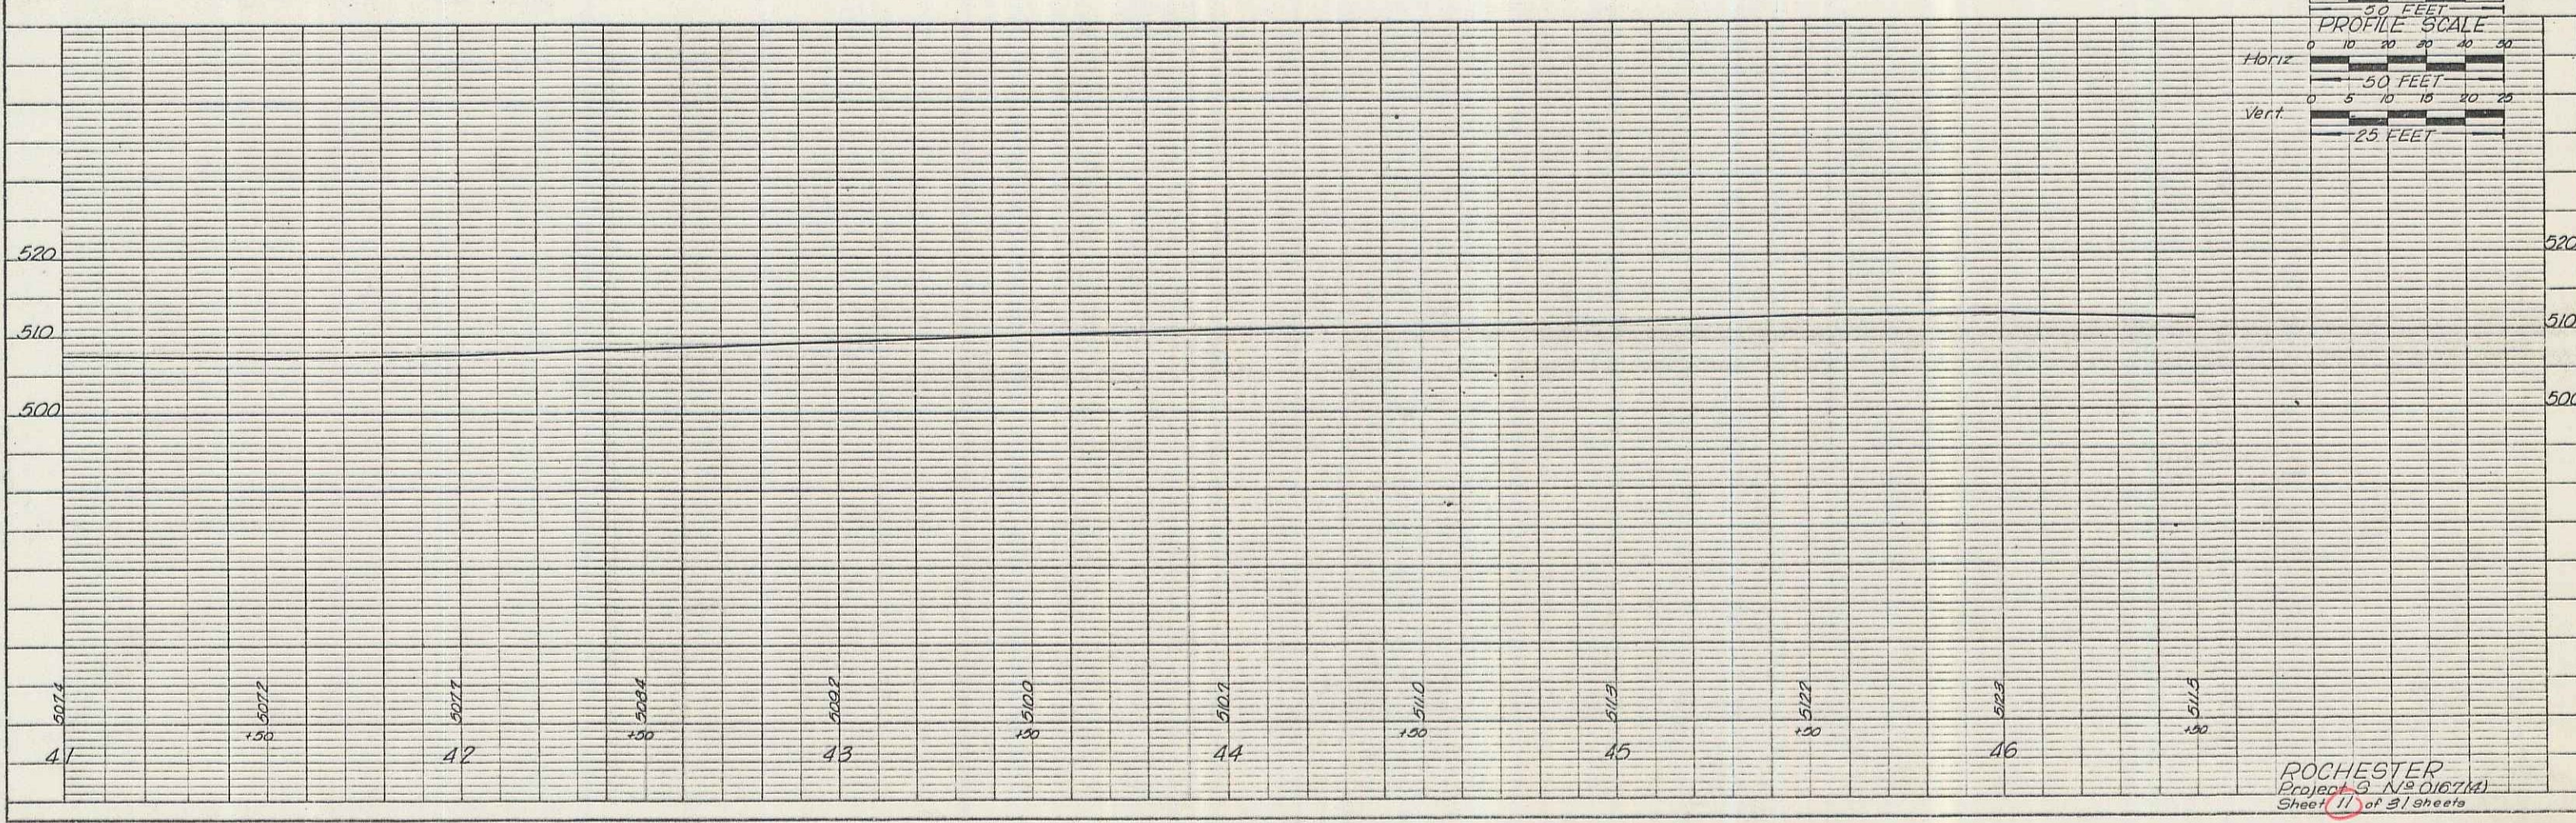

ROCHESTER  
 Project 3 N<sup>o</sup> 0167M  
 Sheet 11 of 31 sheets

PLATE 1 PLAN AND PROFILE - C.P. R.A.E. STANDARD  
 REQUIRE & ENDS CO., NEW YORK  
 N.Y. 10011

8