


- PDF — SNOW FENCE (PDF)
- SILT FENCE
- EROSION MATTING
- CHECK DAM
- WETLAND

NOTE:
 ALL CONSTRUCTION SHALL BE PERFORMED FROM THE ROADWAY OUT. OUTSIDE OF THE ROADWAY EXCAVATION ALL NEW CONSTRUCTED SLOPES SHALL BE SEALED WITH 4" OF TOPSOIL AND MULCHED AT THE END OF EACH WORKDAY IN ACCORDANCE WITH THE SPECIFICATIONS AND PLANS.

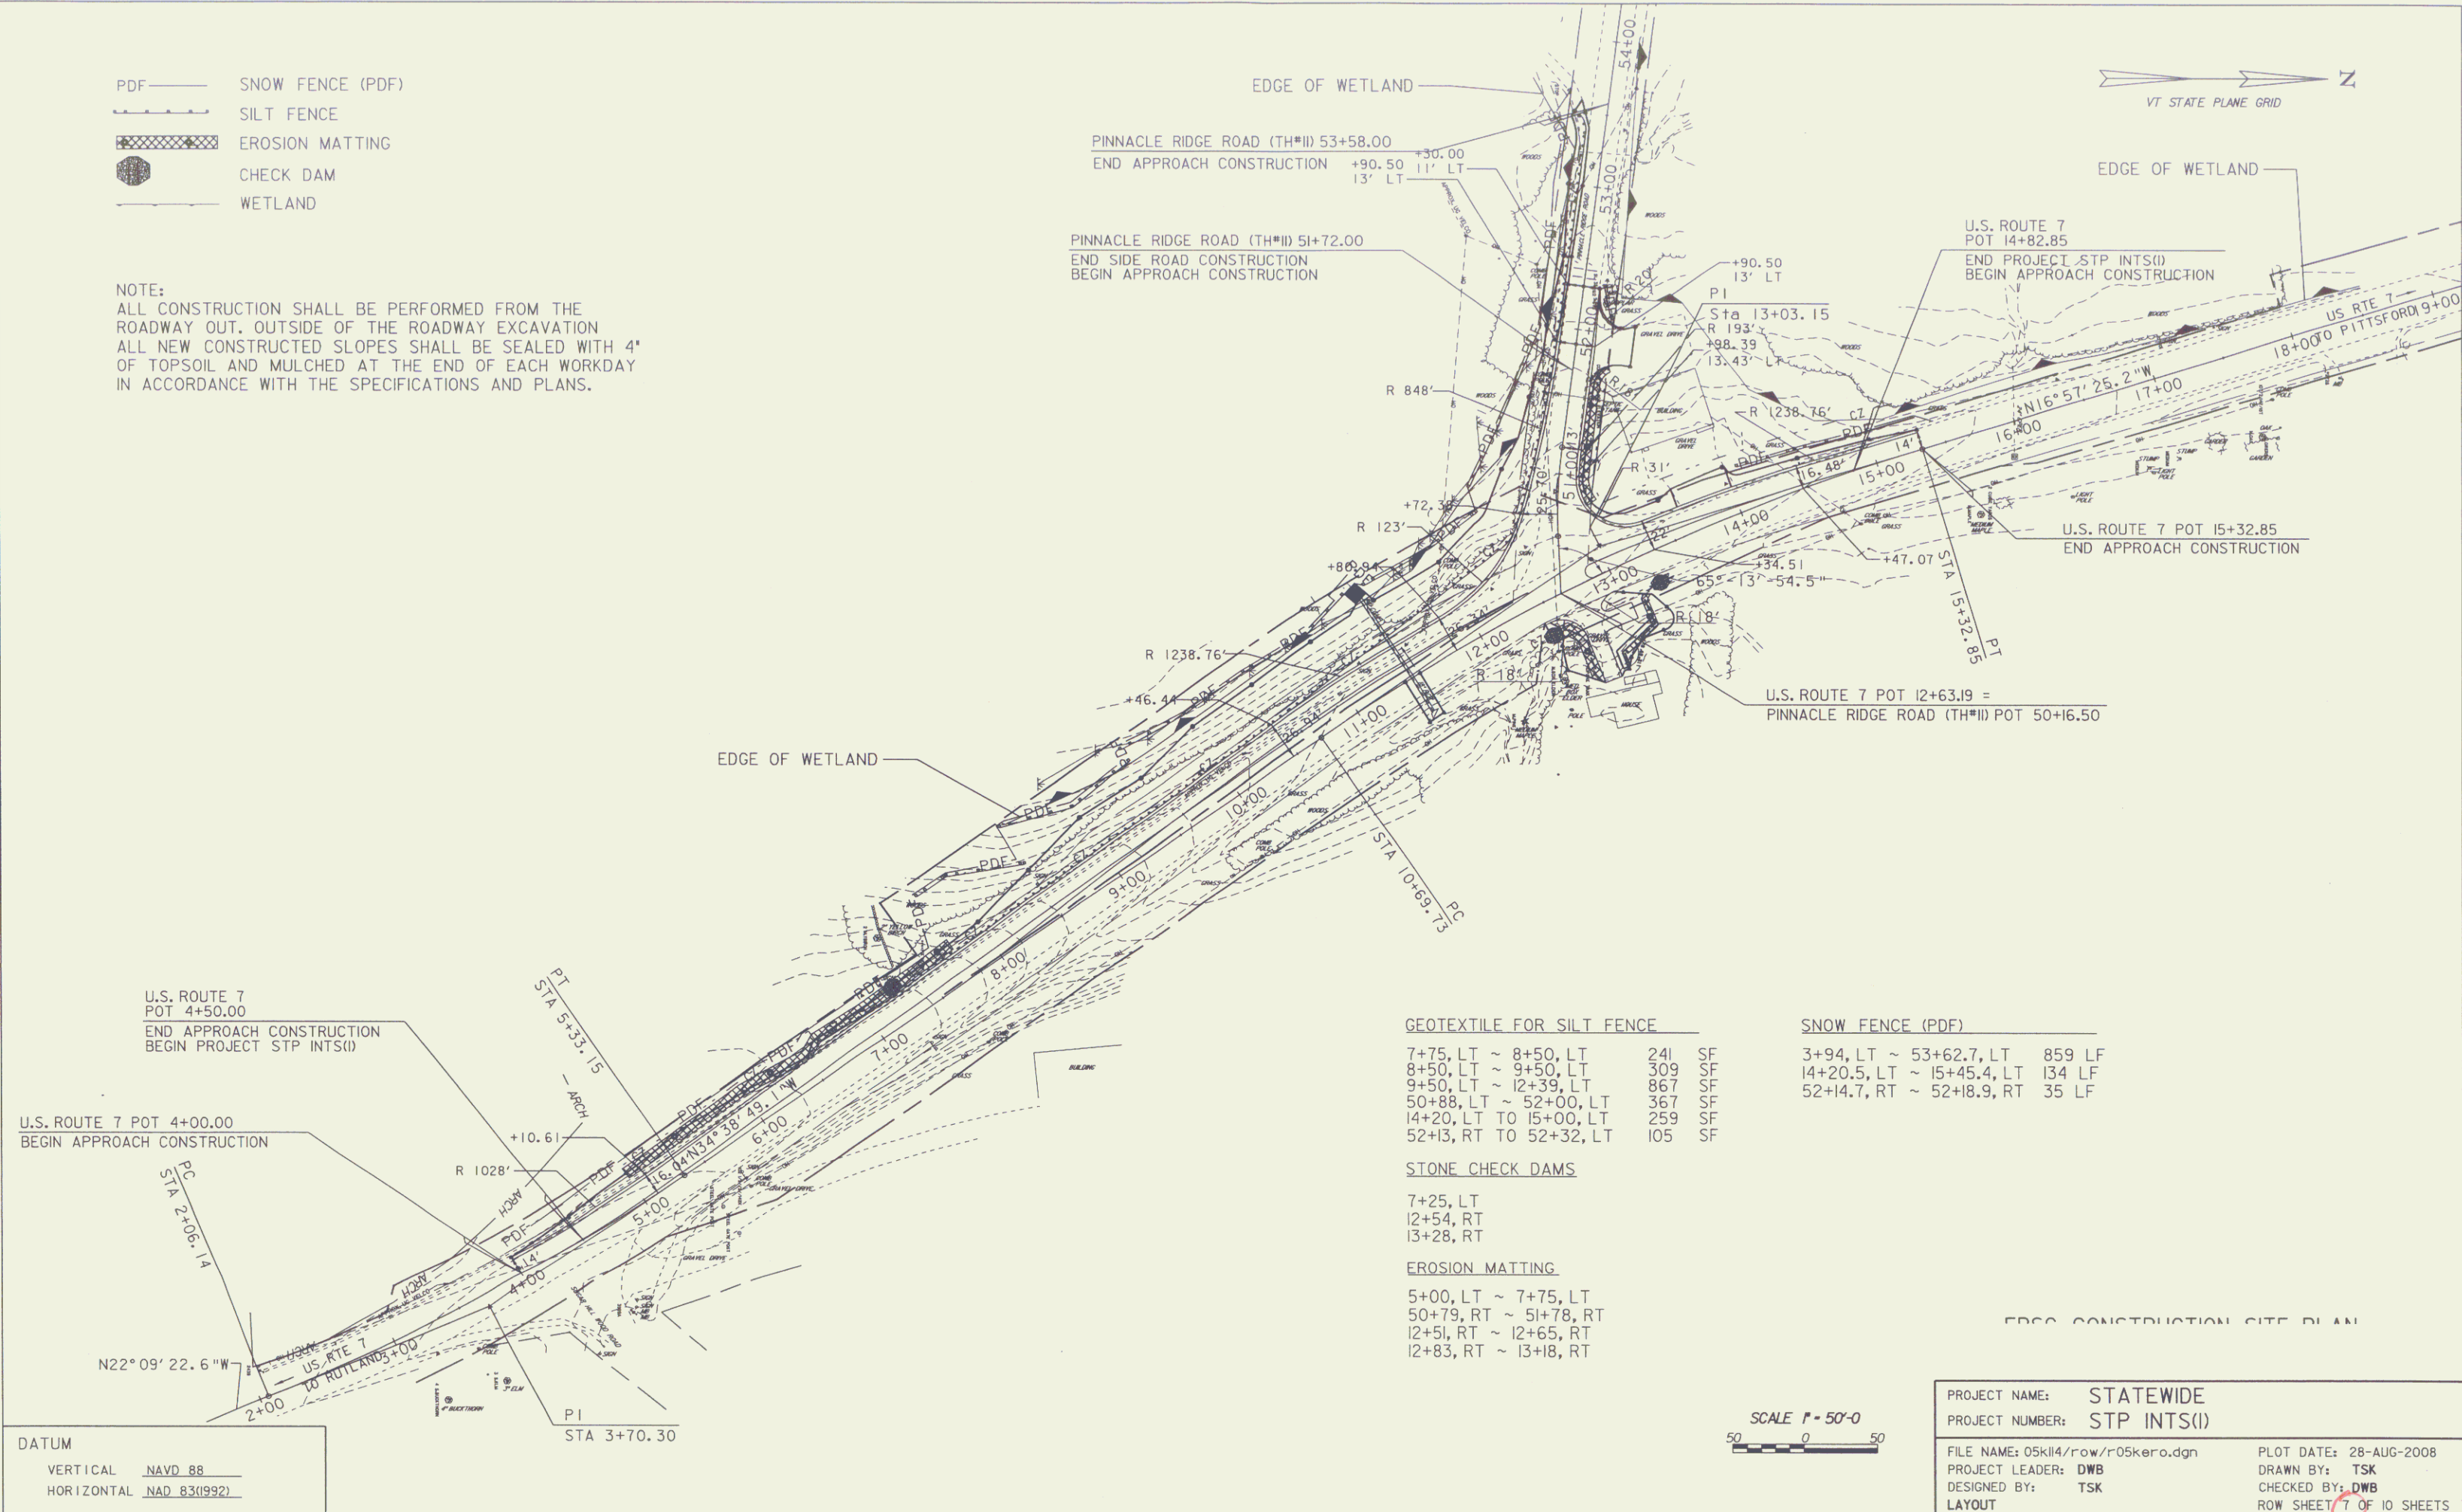

GEOTEXTILE FOR SILT FENCE

| | |
|------------------------|--------|
| 7+75, LT ~ 8+50, LT | 241 SF |
| 8+50, LT ~ 9+50, LT | 309 SF |
| 9+50, LT ~ 12+39, LT | 867 SF |
| 50+88, LT ~ 52+00, LT | 367 SF |
| 14+20, LT TO 15+00, LT | 259 SF |
| 52+13, RT TO 52+32, LT | 105 SF |

SNOW FENCE (PDF)

| | |
|---------------------------|--------|
| 3+94, LT ~ 53+62.7, LT | 859 LF |
| 14+20.5, LT ~ 15+45.4, LT | 134 LF |
| 52+14.7, RT ~ 52+18.9, RT | 35 LF |

- STONE CHECK DAMS
- 7+25, LT
 - 12+54, RT
 - 13+28, RT

- EROSION MATTING
- 5+00, LT ~ 7+75, LT
 - 50+79, RT ~ 51+78, RT
 - 12+51, RT ~ 12+65, RT
 - 12+83, RT ~ 13+18, RT

EDGE CONSTRUCTION SITE PLAN

| | |
|-----------------|------------------------|
| PROJECT NAME: | STATEWIDE |
| PROJECT NUMBER: | STP INTS(I) |
| FILE NAME: | 05K114/row/r05kero.dgn |
| PROJECT LEADER: | DWB |
| DESIGNED BY: | TSK |
| LAYOUT: | |
| PLOT DATE: | 28-AUG-2008 |
| DRAWN BY: | TSK |
| CHECKED BY: | DWB |
| ROW SHEET: | 7 OF 10 SHEETS |