


RIGHT - OF - WAY DETAIL SHEET

TABLE OF PROPERTY ACQUISITION

PARCEL NO.	PROPERTY OWNER	SHEET NO.	BEGINNING STATION	ENDING STATION	TAKE AREA±	REMAINDER AREA±	RIGHT			RECORDING DATA				REMARKS	
							TYPE	(T)(P)	AREA ±	TITLE	DATE	TOWN / CITY	BOOK		PAGE
1A	COCCIA, ALPHONSE S.	9, 10	13+05.73 LT 14+17 LT TH11 51+73 RT TH11 51+91.78 RT TH11 52+04 RT	17+97.80 LT 14+61 LT TH11 51+78 RT TH11 52+28 RT	0.19A		INSTALL	(T)	292 SF	WD	07/02/08	RUTLAND TOWN	155	230	8,060SF±. INCLUDES REMOVE DRIVE PDF & EROSION CONTROL EROSION CONTROL 24' PAVED DRIVE PDF & EROSION CONTROL
1B		9, 10	12+60.52 LT	17+97.85 LT	0.31A		ALL R.T. & I.								US RTE 7 & TH11 HWY. EASE., 13,700SF±
2	VERMONT TRANSCO LLC	9, 10	7+51.80 LT 11+30 LT 11+38 LT TH11 50+75 LT TH11 50+79 LT TH11 50+89.88 LT	12+94.78 LT 11+52 LT TH11 53+63 LT TH11 51+57 LT	0.90A		ALL R.T. & I. CONST DRAINAGE CONST SLOPE REMOVE & REPLACE	(T) (P) (T) (P) (T)	74 SF 2,140 SF 574 SF	WD	07/17/08	RUTLAND TOWN	156	328	US RTE 7 & TH11 HWY EASE., 39,280SF± INCLUDES PDF INCL. PDF & EROSION CONTROL IRON PIPE
3A	TOWN OF RUTLAND	10	12+31.14 LT	13+05.73 LT	2,860 SF		ALL R.T. & I.			QCD	06/05/08	RUTLAND TOWN	155	13	US RTE 7 & TH 11 HWY EASE.
3B		9, 10	12+71.66 LY TH11 50+94.92 CL	13+18.14 LY TH11 52+29 CL	630 SF		ALL R.T. & I. APPROACH	(T)							TH 11 HWY EASE. TOWN HIGHWAY 11
4A	EUBER WARREN J.	10	12+33.10 RT 12+42 RT 12+61 RT 12+74 RT 12+78 RT	12+43.78 RT 12+65 RT 13+04 RT 13+26 RT 13+10 RT	78 SF		SLOPE DRIVE SLOPE INSTALL	(T) (T) (T) (T)	598 SF 689 SF 770 SF 188 SF	CWD	04/29/09	RUTLAND TOWN	159	94	INCLUDES EROSION CONTROL 12' PAVED MM 0351, INCLUDES DRIVE TURNAROUND INCLUDES EROSION CONTROL RETAINING WALL
4B		10	12+43.78 RT	13+77.62 LT	2,960 SF		ALL R.T. & I.								US RTE 7 HWY EASE.
5	CENTRAL VERMONT PUBLIC SERVICE CORPORATION														UTILITY
6	VERIZON NEW ENGLAND INC.														UTILITY
7	COMCAST OF CONNECTICUT, ETC., LLC														UTILITY
	MAINT. AGREEMENT ZONE #1	10	TH11 50+40.49 CL	TH11 50+94.92 CL											LENGTH= 54.43' TOWN HIGHWAY 11

TABLE OF REVISIONS

REVISION NO.	SHEET NO.	DESCRIPTION	DATE
1	10	PARCEL NO. 4 - UPDATE SHEET #10 SHOWING REVISED CONSTRUCTION OF WALL AND DRIVE. COMPLETED BY: MT APPROVED BY: HP	10/16/08
		ELECTRONIC FILES TO CONSULTANT	02/12/09
		REVISED ELECTRONIC FILES TO CONSULTANT	02/18/09

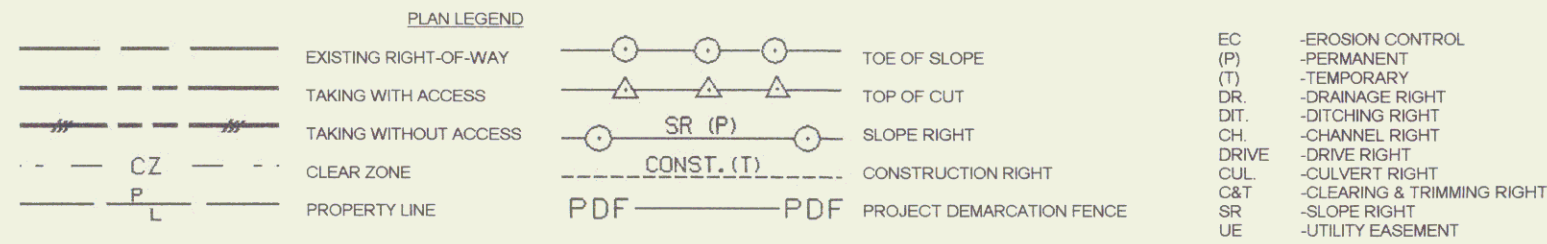

APPROVED: HARRY PETROVS DATE: 06-07-07
CHIEF, PLANS & TITLES

PLOT DATE 05/01/09

R.O.W. DETAIL SHEET

PROJECT NAME:	RUTLAND TOWN	PLOT DATE:	
PROJECT NUMBER:	HES INTS(1)	DRAWN BY:	JAB
FILE NAME:	05k114rowr05k114det.xls	CHECKED BY:	RMG
PROJECT LEADER:	DWB	SHEET	7 OF 36
DESIGNED BY:	TSK		
R.O.W. SHEET	8 OF 10		