

Original Drawing – Ink on polymer meeting the requirements of 27 V.S.A. § 1403

# R.O.W. PLANS


## INDEX OF SHEETS

- |     |  |
|-----|--|
| 1   | TITLE                                  |
| 2   | LEGEND                                 |
| 3   | DETAIL SHEET                           |
| 4   | LAYOUT SHEET                           |
| 5   | PRELIMINARY INFORMATION SHEET          |
| 6-9 | TYPICAL SECTIONS                       |
| 10  | TIE SHEET                              |
| 11  | PEDESTRIAN BRIDGE/ SIDEWALK PROFILE    |
| 12  | ALIGNMENT & CURB TIE PLAN              |
| 13  | EROSION CONTROL CONSTRUCTION SITE PLAN |
| 14  | PLAN & ELEVATION                       |
| 15  | STONE MASONRY WALL PLAN & DETAILS      |
| 16  | SIGNING & PAVEMENT MARKING PLAN        |
| 17  | TRAFFIC CONTROL LAYOUT SHEET           |
| 18  | GUARDRAIL APPROACH SECTION DETAILS     |

# STATE OF VERMONT AGENCY OF TRANSPORTATION



## PROPOSED IMPROVEMENT BRIDGE PROJECT TOWN OF JERICO COUNTY OF CHITTENDEN

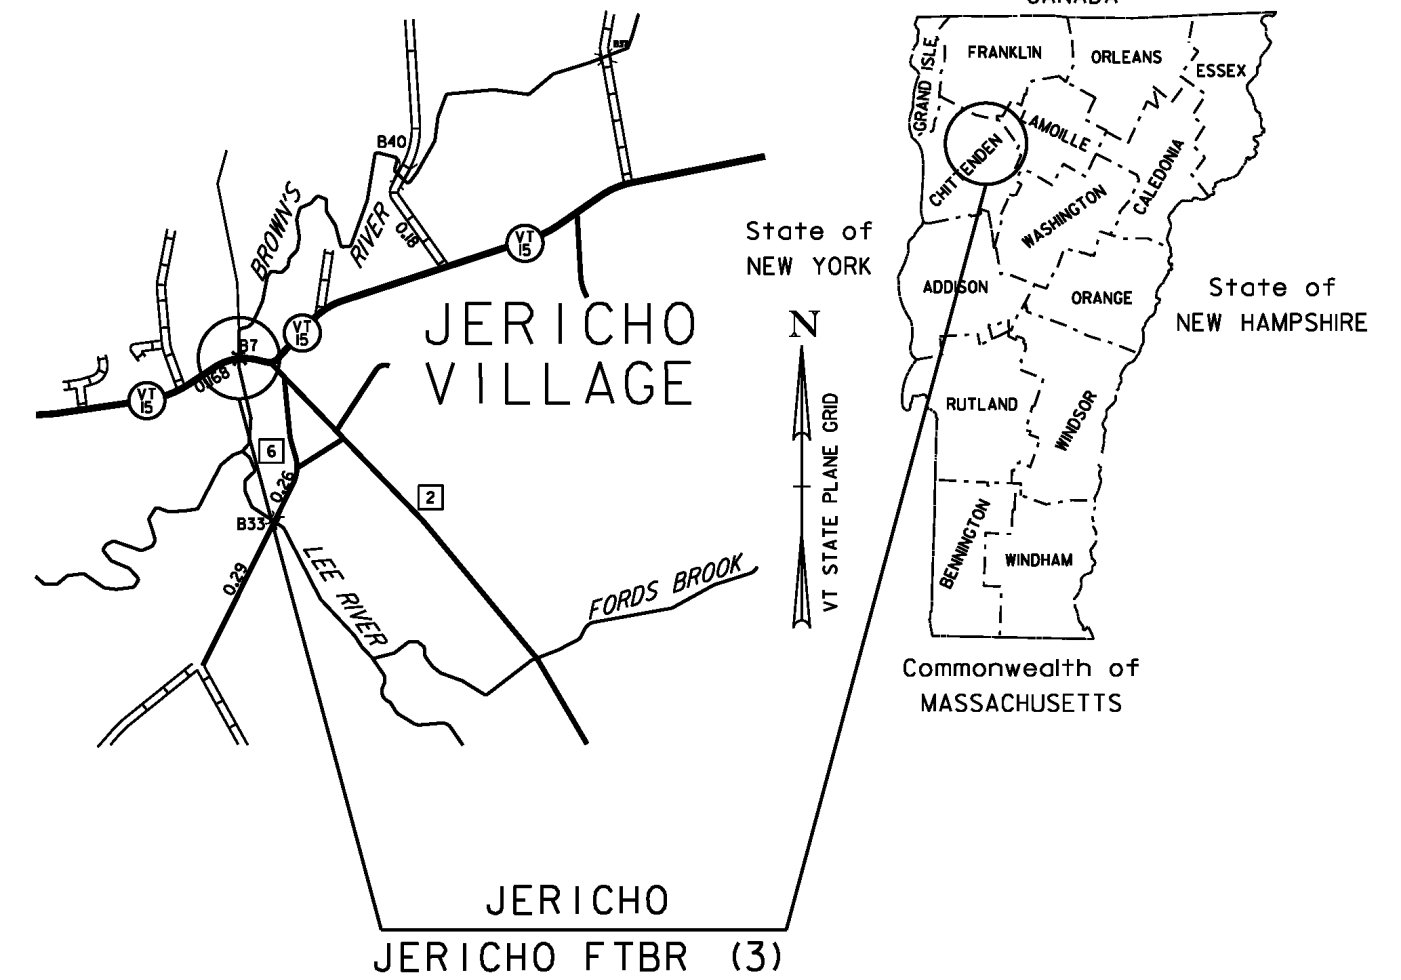


ROUTE NO : VT 15 (MINOR ARTERIAL) BRIDGE NO : PEDESTRIAN BRIDGE

PROJECT LOCATION: LOCATED IN THE COUNTY OF CHITTENDEN, TOWN OF JERICO, ADJACENT TO BRIDGE NO. 7 ON VT 15 OVER BROWNS RIVER, APPROXIMATELY 0.45 MILE EAST OF THE ESSEX-JERICO TOWN LINE.

PROJECT DESCRIPTION: CONSTRUCTION OF A NEW PEDESTRIAN BRIDGE, APPROACH WALKWAYS AND ADJACENT RETAINING WALL, COLD PLANING AND PAVING OF VT 15 AND RED MILL DRIVE.

LENGTH OF STRUCTURE : 72.00 FEET  
 LENGTH OF ROADWAY : 107.70 FEET  
 LENGTH OF PROJECT : 179.70 FEET  
 LENGTH OF ROW PROJECT : 208.00 FEET

**BEGIN R.O.W. PROJECT  
STP FTBR (3)  
PB 9+87 1' RT**

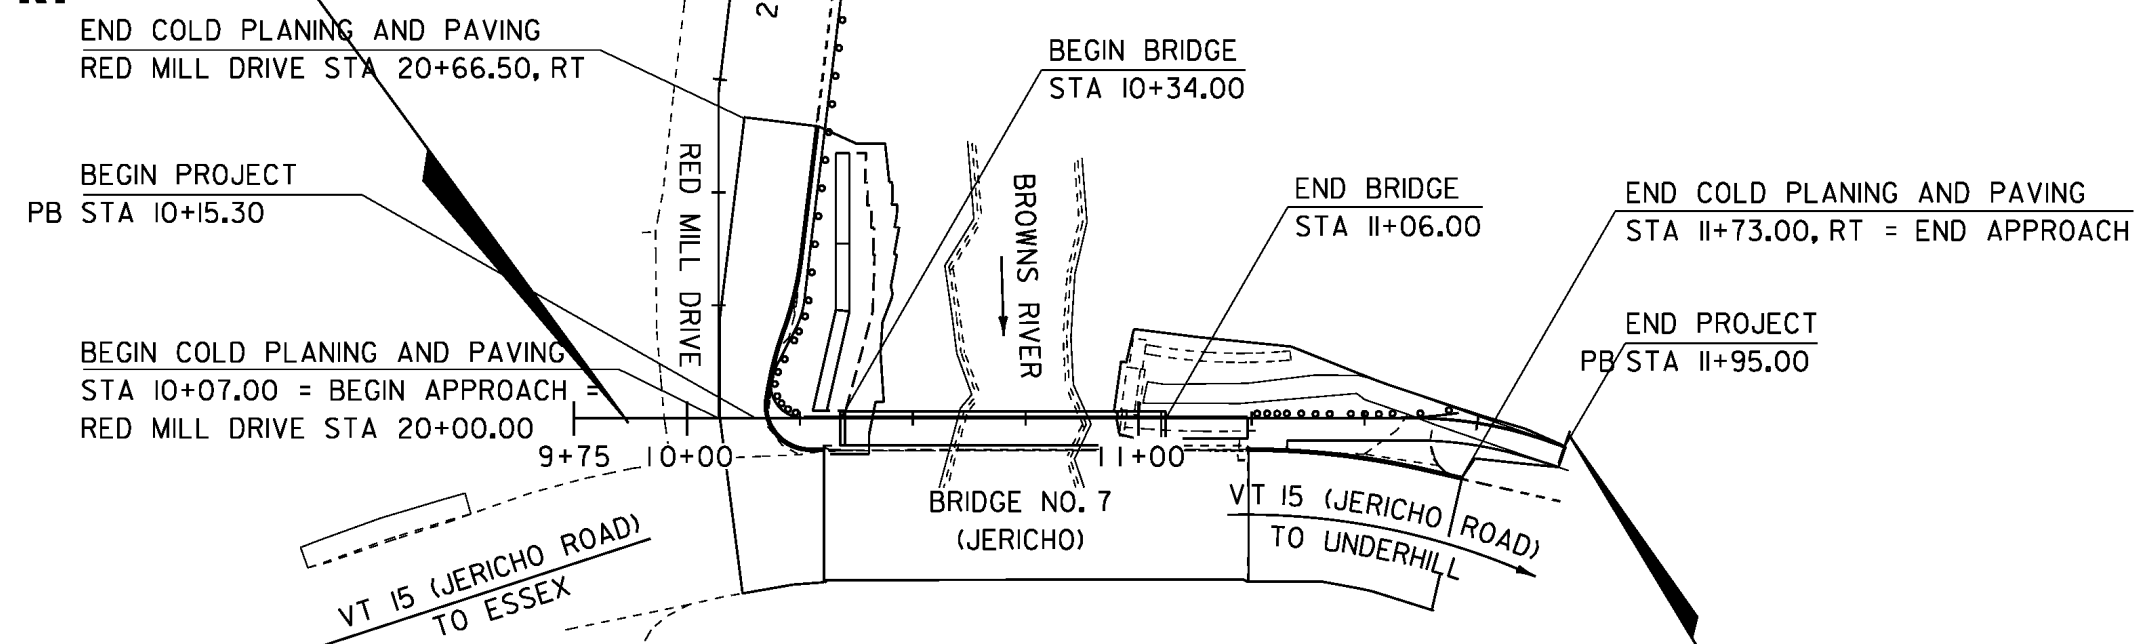

**END R.O.W. PROJECT  
STP FTBR (3)  
PB 11+95 3' LT**

PLAN

SCALE 1" = 30' - 0"  
30 0 30

### CONVENTIONAL SYMBOLS

COUNTY LINE	
TOWN LINE	
LIMITS OF ACCESS	
POINT OF ACCESS	
FENCE LINE	
STONE WALL	
TRAVELED WAY	
GUARD RAIL	
RAILROAD	
SURVEY LINE	
CULVERT	
POWER POLE	
TELEPHONE POLE	
TREES	
CONTROL OF ACCESS	
PROPERTY LINE	
R.O.W. TAKING LINE	
SLOPE RIGHTS	
TOP OF CUT	
TOE OF SLOPE	

ALL DRIVES AS INDICATED ON PLANS ARE SUBJECT TO PERMITS PURSUANT TO TITLE 19 V.S.A. § 1111.

SURVEYED BY :  
SURVEYED DATE :

DATUM  
VERTICAL  
HORIZONTAL

THESE PLANS ARE SUBJECT TO SUCH ENGINEERING CHANGES AS MAY BE REQUIRED BY THE FEDERAL HIGHWAY ADMINISTRATION OR THE DIRECTOR OF PROGRAM DEVELOPMENT.  
 CONSTRUCTION IS TO BE CARRIED ON IN ACCORDANCE WITH THESE PLANS AND THE STANDARD SPECIFICATIONS FOR CONSTRUCTION DATED 2011, AS APPROVED BY THE FEDERAL HIGHWAY ADMINISTRATION ON JULY 20, 2011 FOR USE ON THIS PROJECT, INCLUDING ALL SUBSEQUENT REVISIONS AND SUCH REVISED SPECIFICATIONS AND SPECIAL PROVISIONS AS ARE INCORPORATED IN THESE PLANS.

APPROVED ROBERT M. WHITE DATE 05-23-13  
*Chief of Right of Way*

JERICO  
STP FTBR (3)

ROW SHEET 1 OF 18 SHEETS