


MONUMENT SET TYPE "A" DETAILS

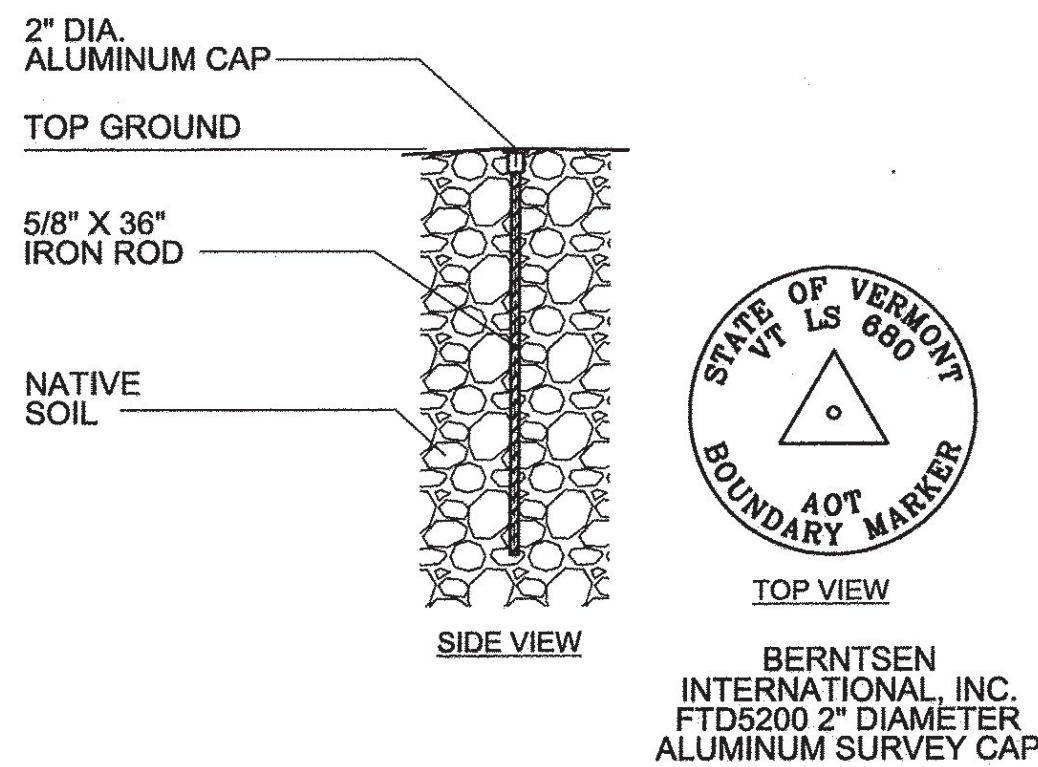

MONUMENT SET TYPE "B" DETAILS

**PLAN REFERENCES:**

- 1 A plan entitled "STATE OF VERMONT STATE HIGHWAY DEPARTMENT PLAN AND PROFILE OF PROPOSED STATE HIGHWAY FEDERAL AID PROJECT TOWNS OF MARSHFIELD AND CABOT, MOLLY'S ROOK ROAD" Series F No. 27, 1920 on file at the Vermont Agency of Transportation.
- 2 A plan entitled "STATE OF VERMONT STATE HIGHWAY DEPARTMENT PLAN AND PROFILE OF PROPOSED STATE HIGHWAY FEDERAL AID PROJECT TOWN OF MARSHFIELD, ST. JOHNSBURY - MONTPELIER ROAD" Series F No. 97A, 1927 on file at the Vermont Agency of Transportation.
- 3 A plan entitled "STATE OF VERMONT STATE HIGHWAY DEPARTMENT PLAN AND PROFILE OF PROPOSED STATE HIGHWAY FEDERAL AID PROJECT TOWN OF MARSHFIELD, ST. JOHNSBURY - MONTPELIER ROAD" Series F No. 97D, 1931 on file at the Vermont Agency of Transportation.
- 4 A plan entitled "TOWNS OF MARSHFIELD - CABOT, ST. JOHNSBURY - MONTPELIER ROAD" Series F No. 27L, 1932 on file at the Vermont Agency of Transportation.
- 5 A plan entitled "STATE OF VERMONT DEPARTMENT OF HIGHWAYS PROPOSED IMPROVEMENT VILLAGE OF MARSHFIELD U.S. ROUTE 2 WASHINGTON COUNTY, MONTPELIER - ST. JOHNSBURY ROAD" Project BB 028-3-6661, 1968 on file at the Vermont Agency of Transportation.
- 6 A plan entitled "STATE OF VERMONT DEPARTMENT OF HIGHWAYS PROPOSED IMPROVEMENT BETTERMENT PROJECT TOWN OF MARSHFIELD COUNTY OF WASHINGTON U.S. ROUTE 2, MONTPELIER - ST. JOHNSBURY ROAD" Project BP 028-3-7116, 1972 on file at the Vermont Agency of Transportation.
- 7 A plan entitled "STATE OF VERMONT DEPARTMENT OF HIGHWAYS PROPOSED IMPROVEMENT TOWNS OF MARSHFIELD - CABOT COUNTY OF WASHINGTON U.S. ROUTE 2" Project TQF 028-3-(9), 1977 on file at the Vermont Agency of Transportation.
- 8 A plan entitled "STATE OF VERMONT AGENCY OF TRANSPORTATION PROPOSED IMPROVEMENT BRIDGE PROJECT TOWN OF MARSHFIELD COUNTY OF WASHINGTON" Project BRZ 1446(10), 1983 on file at the Vermont Agency of Transportation.
- 9 A plan entitled "STATE OF VERMONT AGENCY OF TRANSPORTATION PROPOSED IMPROVEMENT TOWN OF MARSHFIELD COUNTY OF WASHINGTON U.S. ROUTE 2" Project FO28-3(31)S, 1989 on file at the Vermont Agency of Transportation.
- 10 A plan entitled "STATE OF VERMONT AGENCY OF TRANSPORTATION U.S. ROUTE 2 MARSHFIELD BICKFORD CATTLE PASS PROJECT" Project FEGC F028-3(28), 1996 on file at the Vermont Agency of Transportation.

**NOTES:**

- 1) THE VERMONT AGENCY OF TRANSPORTATION AUTHORIZES THE SURVEY OF THE RIGHT OF WAYS, EASEMENTS, AND FEE TITLES ASSOCIATED WITH VERMONT US ROUTE 2. THIS SURVEY WAS PERFORMED IN ACCORDANCE WITH 19 V.S.A §33 - SURVEY OF EXISTING HIGHWAYS; DAMAGES. A SURVEY REPORT HAS BEEN PREPARED AND IS ON FILE WITH THE AGENCY.
- 2) THIS PLAN AND ALL WORK ASSOCIATED WITH IT WAS PERFORMED BY SGC ENGINEERING, LLC PURSUANT TO A PROFESSIONAL SERVICES CONTRACT BETWEEN VAOT AND SGC ENGINEERING LLC, DATED JUNE 1, 2012.
- 3) THE BEARINGS SHOWN HEREON ARE REFERRED TO VERMONT STATE PLANE GRID NORTH AND ARE BASED ON GPS OBSERVATIONS AT THE TIME OF THE SURVEY.
- 4) ABUTTING PROPERTY OWNER INFORMATION REFERENCED HEREON WAS TAKEN FROM THE TOWN OF MARSHFIELD ASSESSOR'S DATA AS OF THE DATE OF THIS SURVEY.
- 5) NO SUBSURFACE INVESTIGATION HAS BEEN PERFORMED BY SGC ENGINEERING, LLC. DIG-SAFE SHOULD BE CONTACTED PRIOR TO COMMENCING ANY EXCAVATION. (888-344-7233).
- 6) THIS PLAN SET IS THE RESULT OF A FIELD SURVEY CONDUCTED BY SGC ENGINEERING, LLC BETWEEN OCTOBER 2012 AND OCTOBER 2013.
- 7) ADJACENT ROAD RIGHT OF WAYS SHOWN HEREON ARE COMPILED FROM DEED RECORD INFORMATION. RIGHT-OF-WAY WIDTHS AND VOLUMES AS PUBLISHED ARE FOR REFERENCE ONLY.

ORIGINAL DRAWING - INK ON POLYESTER FILM MEETING THE REQUIREMENTS OF 27 V.S.A. § 1403


PIN ID # 12X600

RECEIVED  
 APR 28 2015  
 MARSHFIELD, VERMONT  
 TOWN CLERK'S OFFICE

I CERTIFY THAT THIS PLAT IS BASED ON INFORMATION ABSTRACTED FROM DOCUMENTS, PAROL EVIDENCE, AND PHYSICAL EVIDENCE. THE SURVEY WORK IDENTIFIED HEREON IS CONSISTENT WITH THIS INFORMATION.

I CERTIFY THAT THIS PLAT MEETS THE REQUIREMENTS OF 27 VSA SECTION 1403 AND COMPLIES WITH VERMONT BOARD OF LAND SURVEYORS RULES, PART 5.4 AND 5.5 ADOPTED UNDER 26 VSA SECTION 2544(A).

SIGNED: *Timothy A. Patch*  
 TIMOTHY A. PATCH, L.S. 680

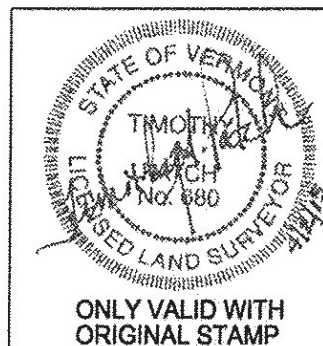

**REFERENCE, GENERAL NOTES & DETAILS**

**STATE OF VERMONT  
 AGENCY OF TRANSPORTATION**

**STATUTORY SURVEY**

TOWN OF MARSHFIELD

**VERMONT US ROUTE 2**

APPROXIMATELY FROM PLAINFIELD  
 TOWN LINE TO CABOT TOWN LINE



SURVEYED: SGC ENGINEERING
REVIEWED: TAP
DATE: 04/01/2015
SCALE: NOT TO SCALE
FILE: z12x600ROW.DGN
SHEET NO. 02 OF 64