



SITE PLAN
 SCALE: 1" = 50'

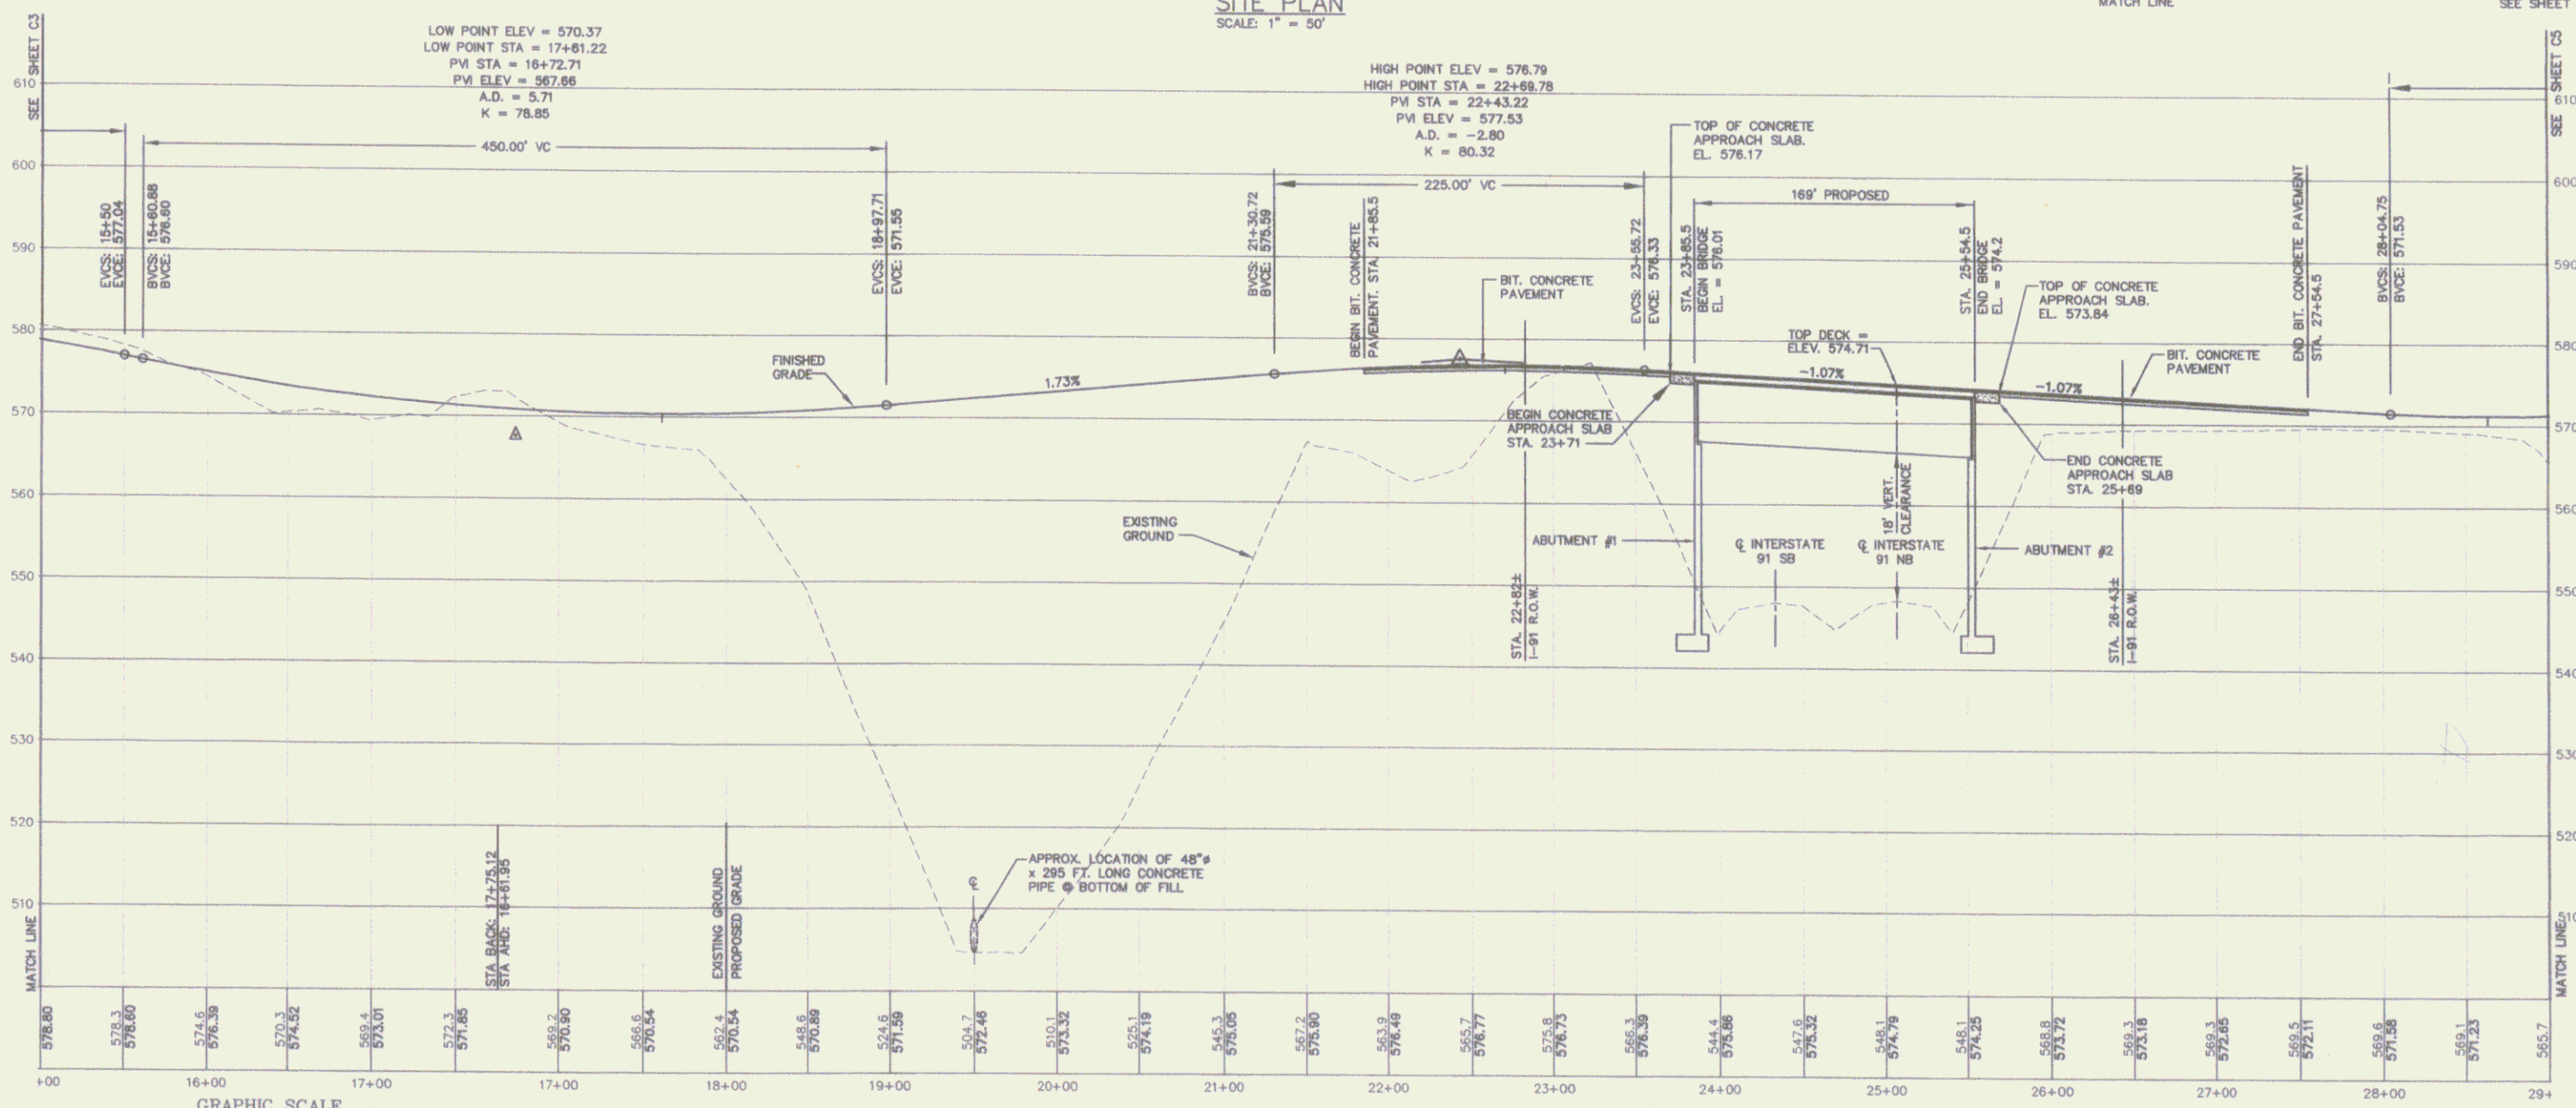

NEW CENTERLINE PROFILE
 SCALE: 1" = 50' HORIZ.
 1" = 10' VERT.

 

Project No.	300078
Prop. Manager	R.L. BACON
Proj. Designer	BACON/DODD
Drawn By	DODD/BAKON
Checked By	R.L. BACON
Scale	AS SHOWN
Approved	
Date	JANUARY 2000

GREATER UPPER VALLEY SOLID WASTE MANAGEMENT DISTRICT
 PROPOSED ACCESS ROAD
QUARRY ROAD PLAN AND PROFILE

Project No.	300078
Prop. Manager	R.L. BACON
Proj. Designer	BACON/DODD
Drawn By	DODD/BAKON
Checked By	R.L. BACON
Scale	AS SHOWN
Approved	
Date	JANUARY 2000

C4

Sheet 4 of 4
 D