


NOTE:

EXISTING CONTOURS ARE SHOWN. SEE CROSS SECTIONS FOR FINAL CONTOURS.

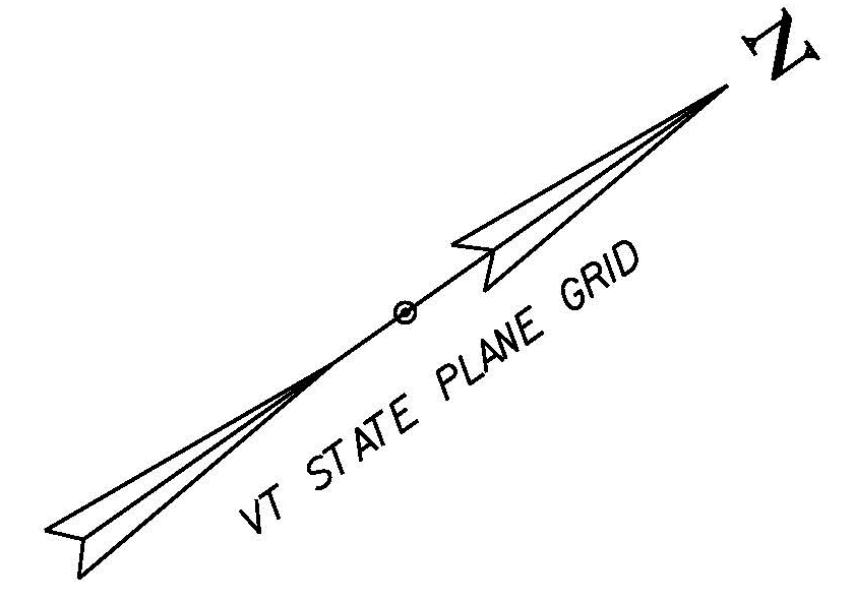

EPSC - CONSTRUCTION SITE PLAN 2

SCALE 1" = 20'-0"
20 0 20

LEGEND:

BF - - - - BF BARRIER FENCE

- SEE EPSC DETAIL SHEETS FOR OTHER SYMBOLS-

PROJECT NAME: DUXBURY
PROJECT NUMBER: BF 013-4(47)

FILE NAME: r16b001epsc2.dgn
PROJECT LEADER: K. HIGGINS
DESIGNED BY: TYLIN
EPSC CONSTRUCTION SITE PLAN 2

PLOT DATE: 05-MAY-2016
DRAWN BY: TYLIN
CHECKED BY: TYLIN
SHEET 19 OF 19