

GENERAL NOTES

TO BE APPLIED AS DIRECTED BY THE ENGINEER

ITEM	QUANTITY	UNIT
1.000	10.00	CU YD
1.001	18.37	CU YD
1.002	18.34	CU YD
1.003	1.50	CU YD
1.004	100.00	CU YD

THE RED NUMBERED ITEMS ARE TO BE APPLIED AT THE RATE OF 10% IN EXCESS OF THE QUANTITIES LISTED ABOVE.

GENERAL NOTES

TO BE APPLIED AS DIRECTED BY THE ENGINEER

1. ALL WORK SHALL BE DONE IN ACCORDANCE WITH THE STANDARD SPECIFICATIONS FOR HIGHWAY CONSTRUCTION, LATEST EDITION, AS APPLICABLE TO THIS PROJECT.

2. THE CONTRACTOR SHALL BE RESPONSIBLE FOR OBTAINING ALL NECESSARY PERMITS AND RIGHTS-OF-WAY FROM THE APPROPRIATE AGENCIES.

3. THE CONTRACTOR SHALL MAINTAIN ACCESS TO ALL ADJACENT PROPERTIES AT ALL TIMES.

4. THE CONTRACTOR SHALL BE RESPONSIBLE FOR PROTECTING ALL UTILITIES AND STRUCTURES TO REMAIN.

5. THE CONTRACTOR SHALL MAINTAIN ADEQUATE DRAINAGE THROUGHOUT THE PROJECT.

6. THE CONTRACTOR SHALL BE RESPONSIBLE FOR THE PROTECTION AND RESTORATION OF ALL VEGETATION AND EROSION CONTROL MEASURES.

7. THE CONTRACTOR SHALL MAINTAIN ADEQUATE EROSION CONTROL MEASURES THROUGHOUT THE PROJECT.

8. THE CONTRACTOR SHALL BE RESPONSIBLE FOR THE PROTECTION AND RESTORATION OF ALL UTILITIES AND STRUCTURES TO REMAIN.

9. THE CONTRACTOR SHALL MAINTAIN ADEQUATE DRAINAGE THROUGHOUT THE PROJECT.

10. THE CONTRACTOR SHALL BE RESPONSIBLE FOR THE PROTECTION AND RESTORATION OF ALL VEGETATION AND EROSION CONTROL MEASURES.

BEGIN R.O.W. PROJECT
SR 027(1)3 STA 282+75


END R.O.W. PROJECT
SR 027(1)3 STA 289+00

SURVEY CURVE DATA

1	20.35	FT.
2	97.35	FT.
3	97.35	FT.
4	96.73	FT.
5	166.46	FT.
6	30.93	FT.
7	74.99	FT.
8	271.35	FT.

SEWER CURVE DATA

1	20.35	FT.
2	97.35	FT.
3	97.35	FT.
4	96.73	FT.
5	166.46	FT.
6	30.93	FT.
7	74.99	FT.
8	271.35	FT.

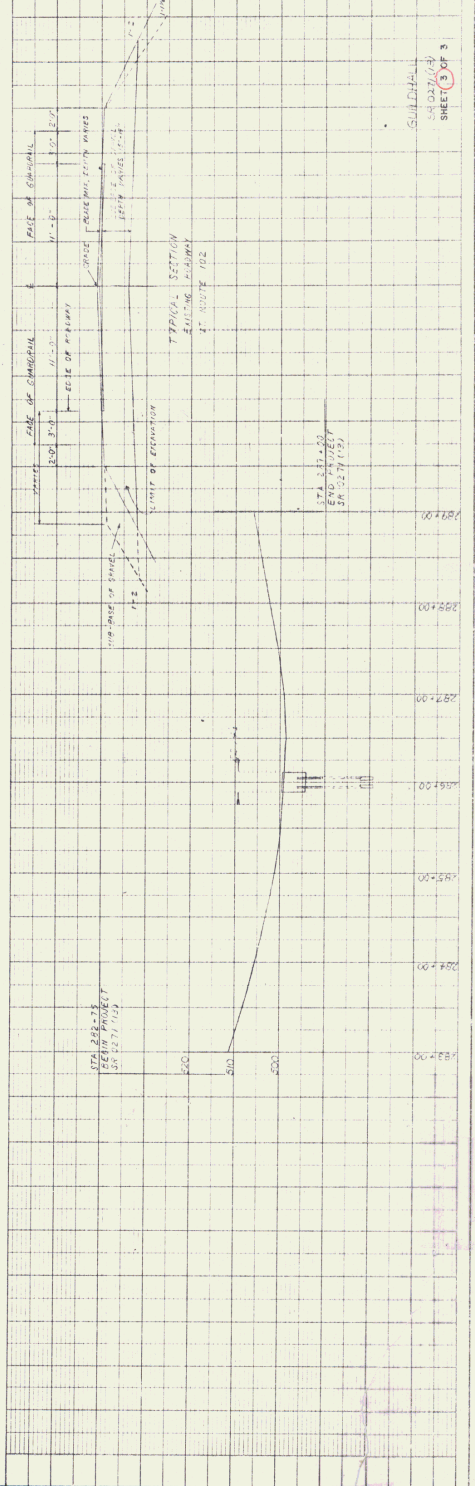

PROFILES

DATE: 10/15/13

SCALE: 1" = 10'

PROJECT: SR 027(1)3 STA 282+75

DESIGNER: [Signature]

CHECKER: [Signature]

APPROVED: [Signature]

DATE: 10/15/13

PLAN

NO. 1	DATE	BY
NO. 2	DATE	BY
PROFILES

NO. 1	DATE	BY
NO. 2	DATE	BY
KS