
 


POOR ORIGINAL COPY

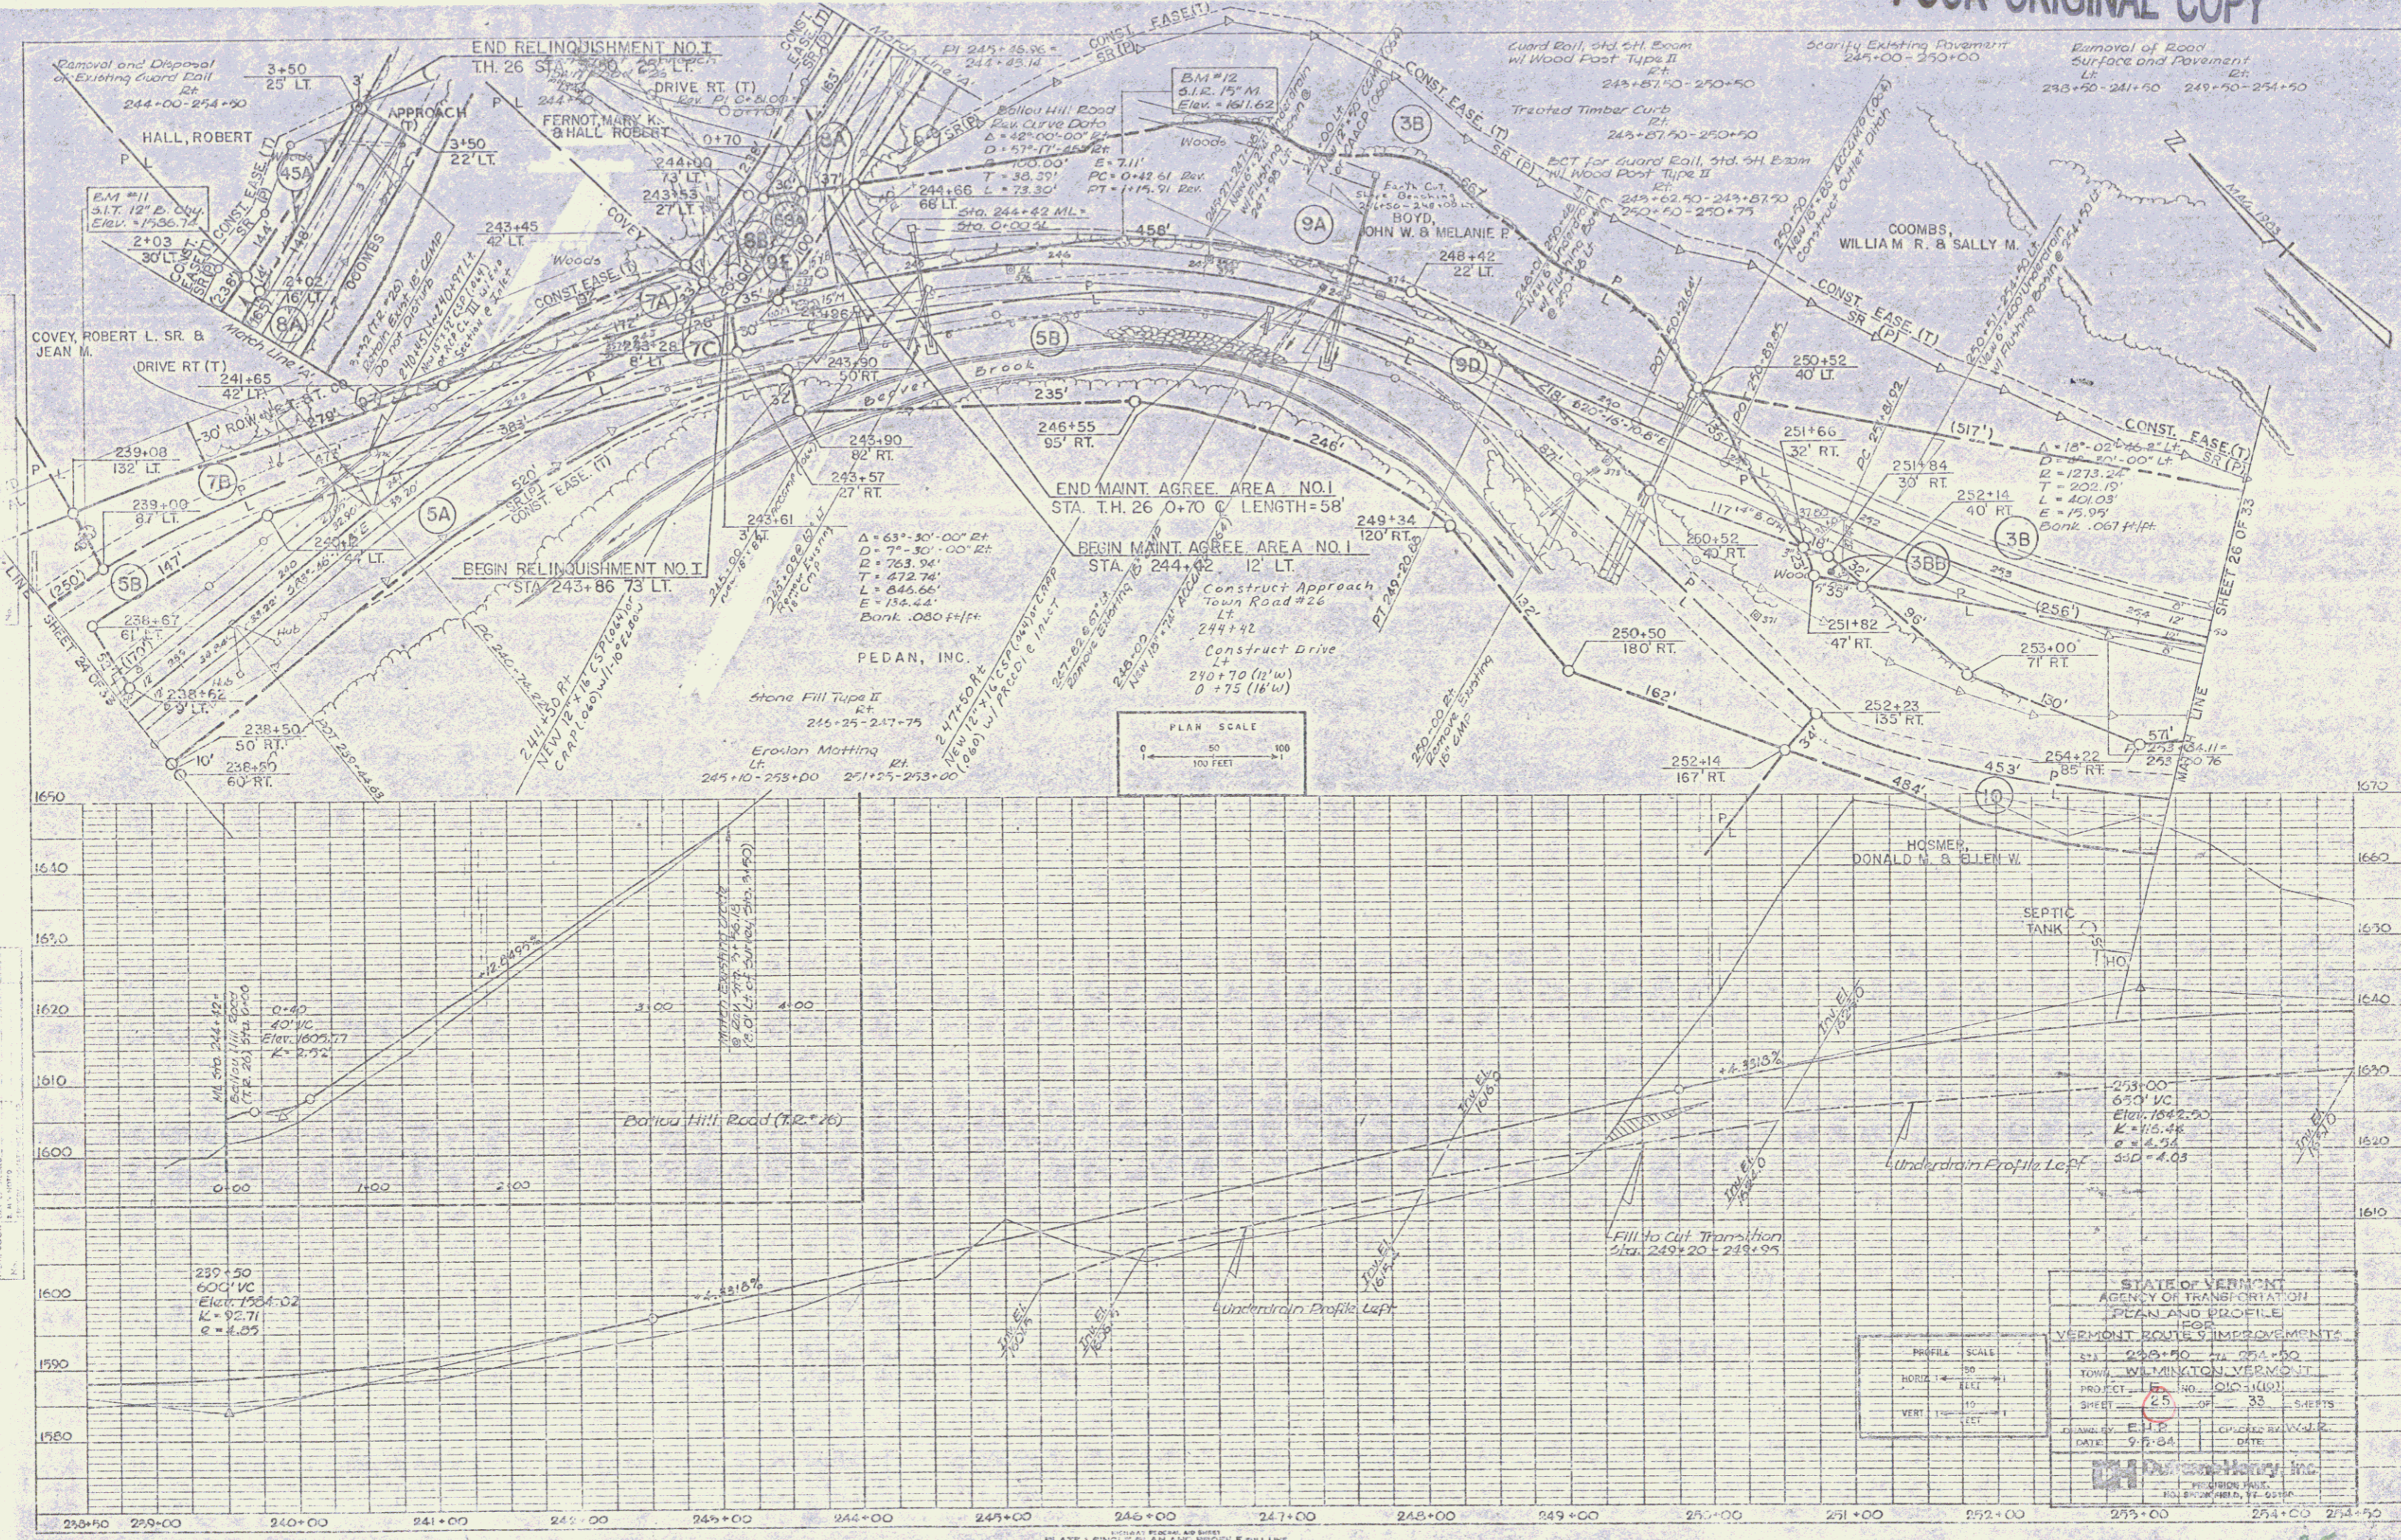

STATE OF VERMONT	
AGENCY OF TRANSPORTATION	
PLAN AND PROFILE	
VERMONT ROUTE IMPROVEMENTS	
PROJECT NO.	26-100
PROJECT NAME	WILMINGTON VERMONT
SHEET NO.	33
DATE	9-5-84
DESIGNED BY	E. P. [unclear]
CHECKED BY	[unclear]
DATE	[unclear]

PLATE 1-SINGLE PLAN AND PROFILE FULL LINE