



Bench Mark #1
 I+028.6m Lt.
 Spike In Root
 Elev. 208.550

VT14 CURVE#1
 $\Delta = 35^{\circ}21'49.48''$
 $R = 170.000m$
 $T = 54.995m$
 $L = 104.926m$
 $E = 8.429m$

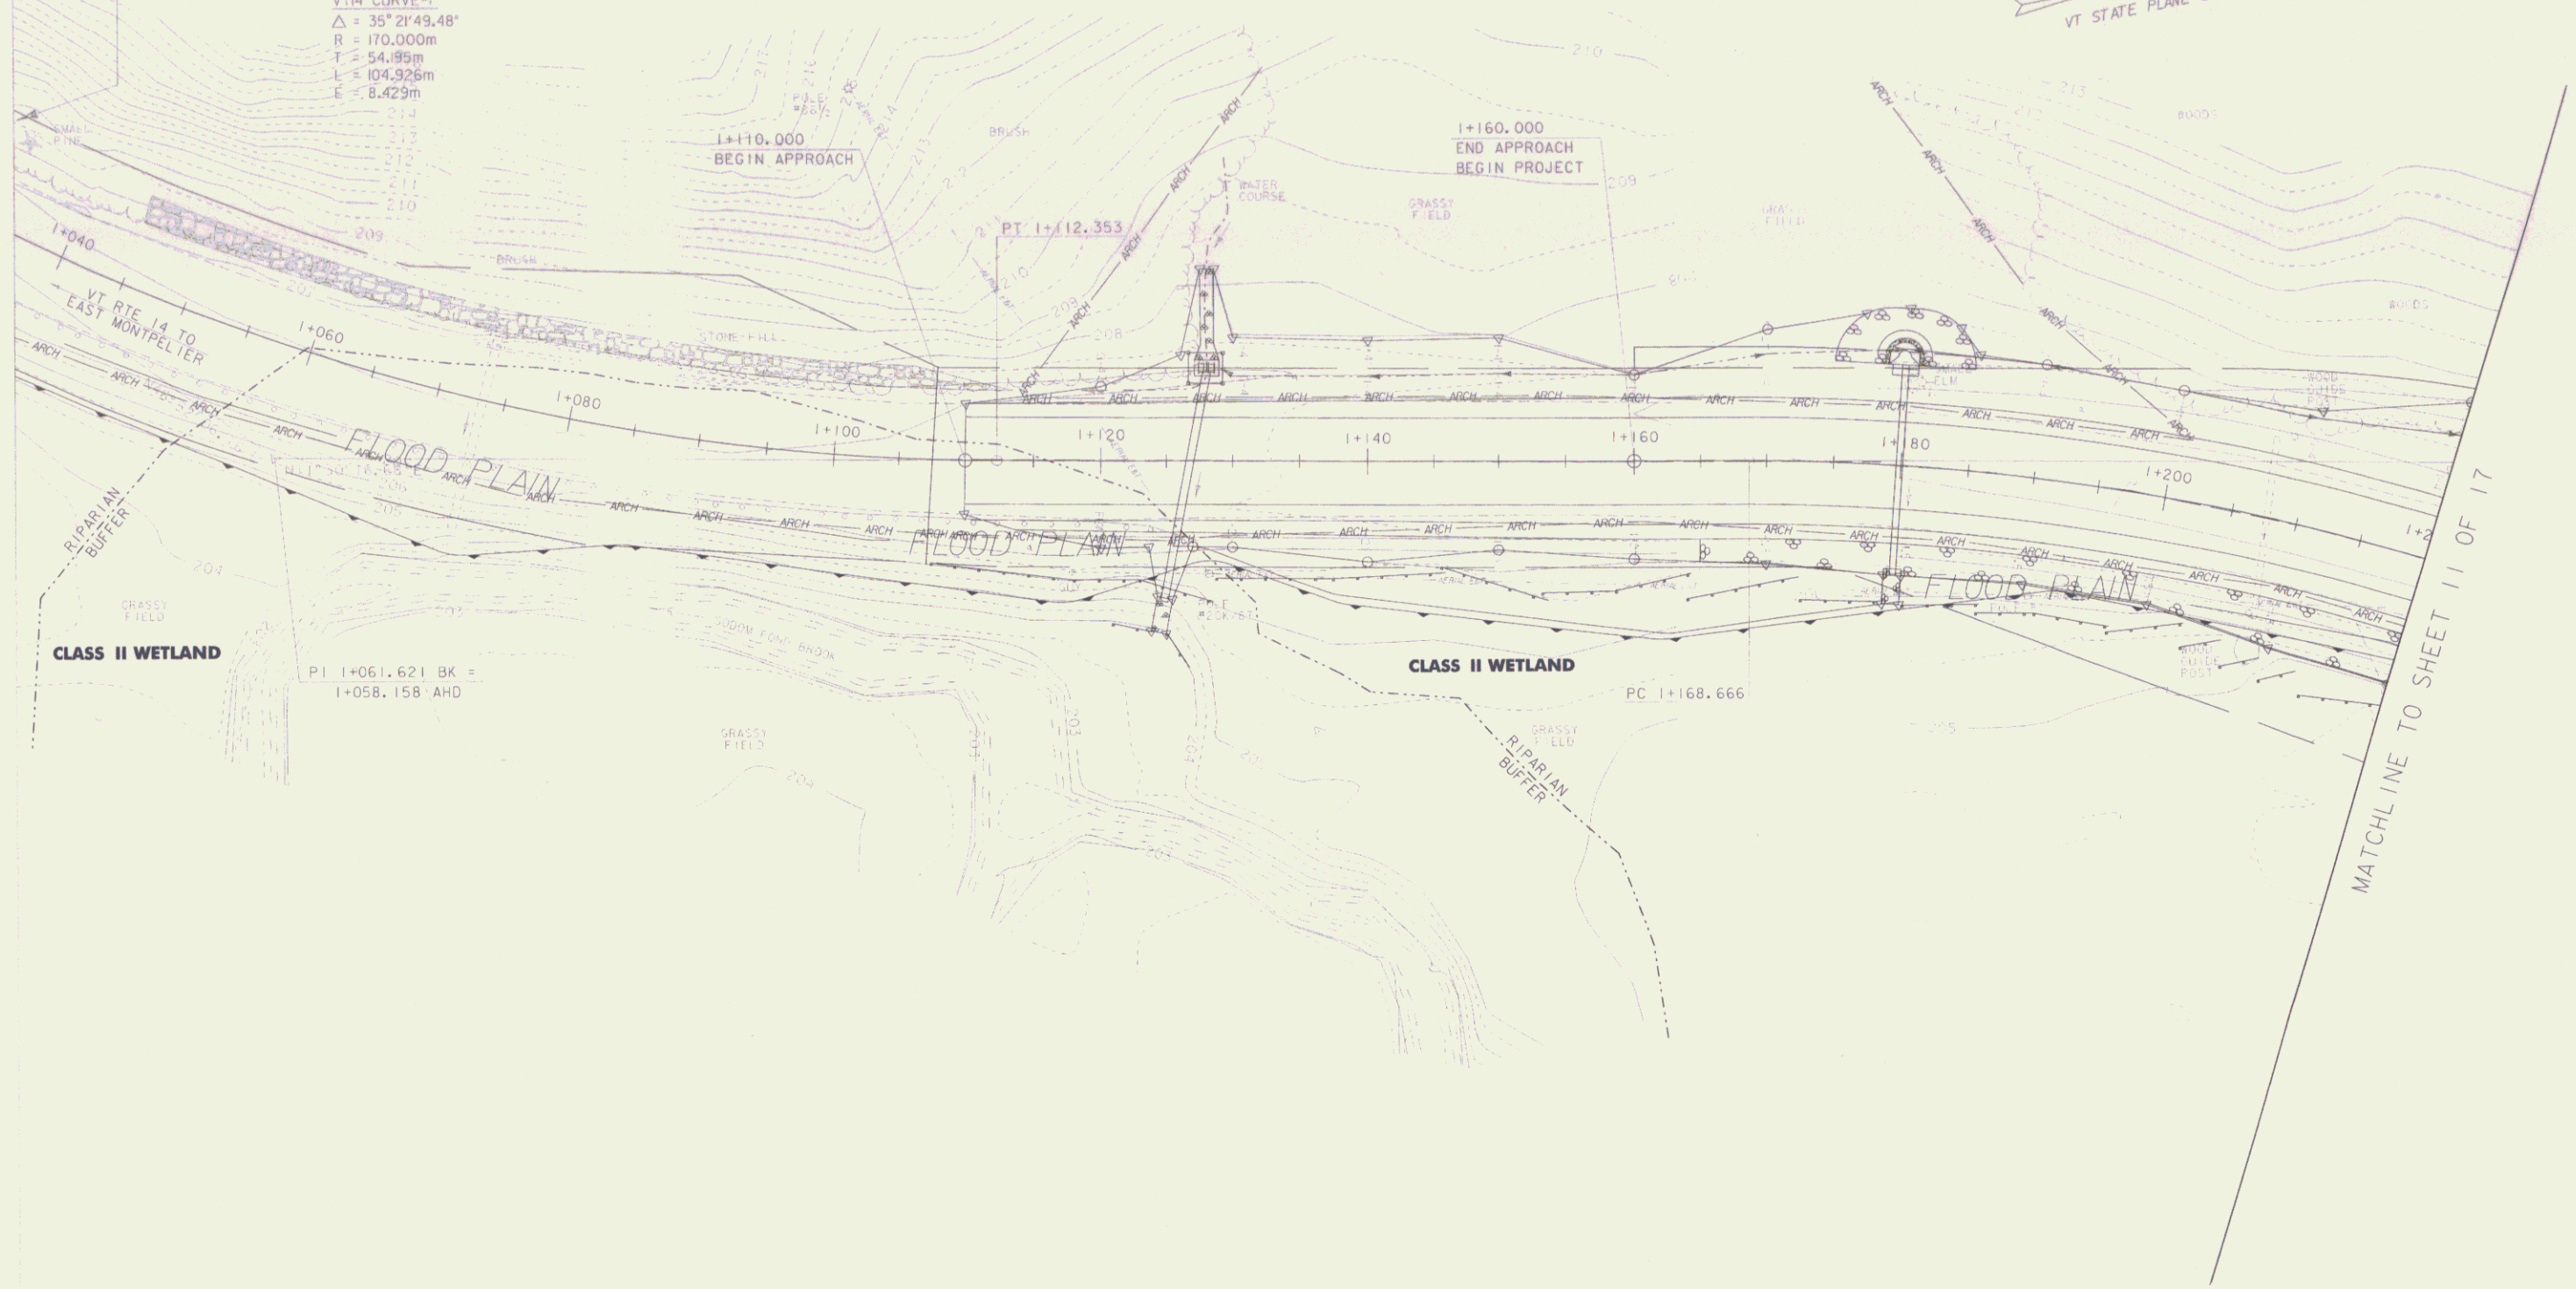

LEGEND	
	PROPERTY LINE
	WETLANDS BOUNDARIES
	SILT FENCE
	SLOPE LIMITS
	PROJECT DEMARCATION FENCE
	STRAW MATTING
	CRUSHED STONE BERMS IN DITCHLINE

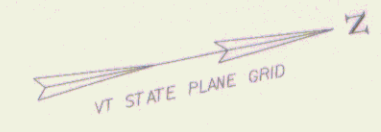

THIS PROJECT IS A/K/A
 EAST MONPELIER STP 037-2(4)

EROSION CONTROL PLAN 1

PROJECT NAME:	EAST MONPELIER
PROJECT NUMBER:	STP FECC F 037-2(4)S
FILE NAME: /s/r5/78f200/sf200ecbdr.dgn	PLOT DATE: ****DATE***
PROJECT LEADER: C. KELLER	DRAWN BY: G. SHANGRAW
DESIGNED BY: G. SHANGRAW	CHECKED BY:
sf200ec1	R.O.W. SHEET 10 OF 17 SHEETS