


DATUM

VERTICAL	NGVD 1929
HORIZONTAL	N/A

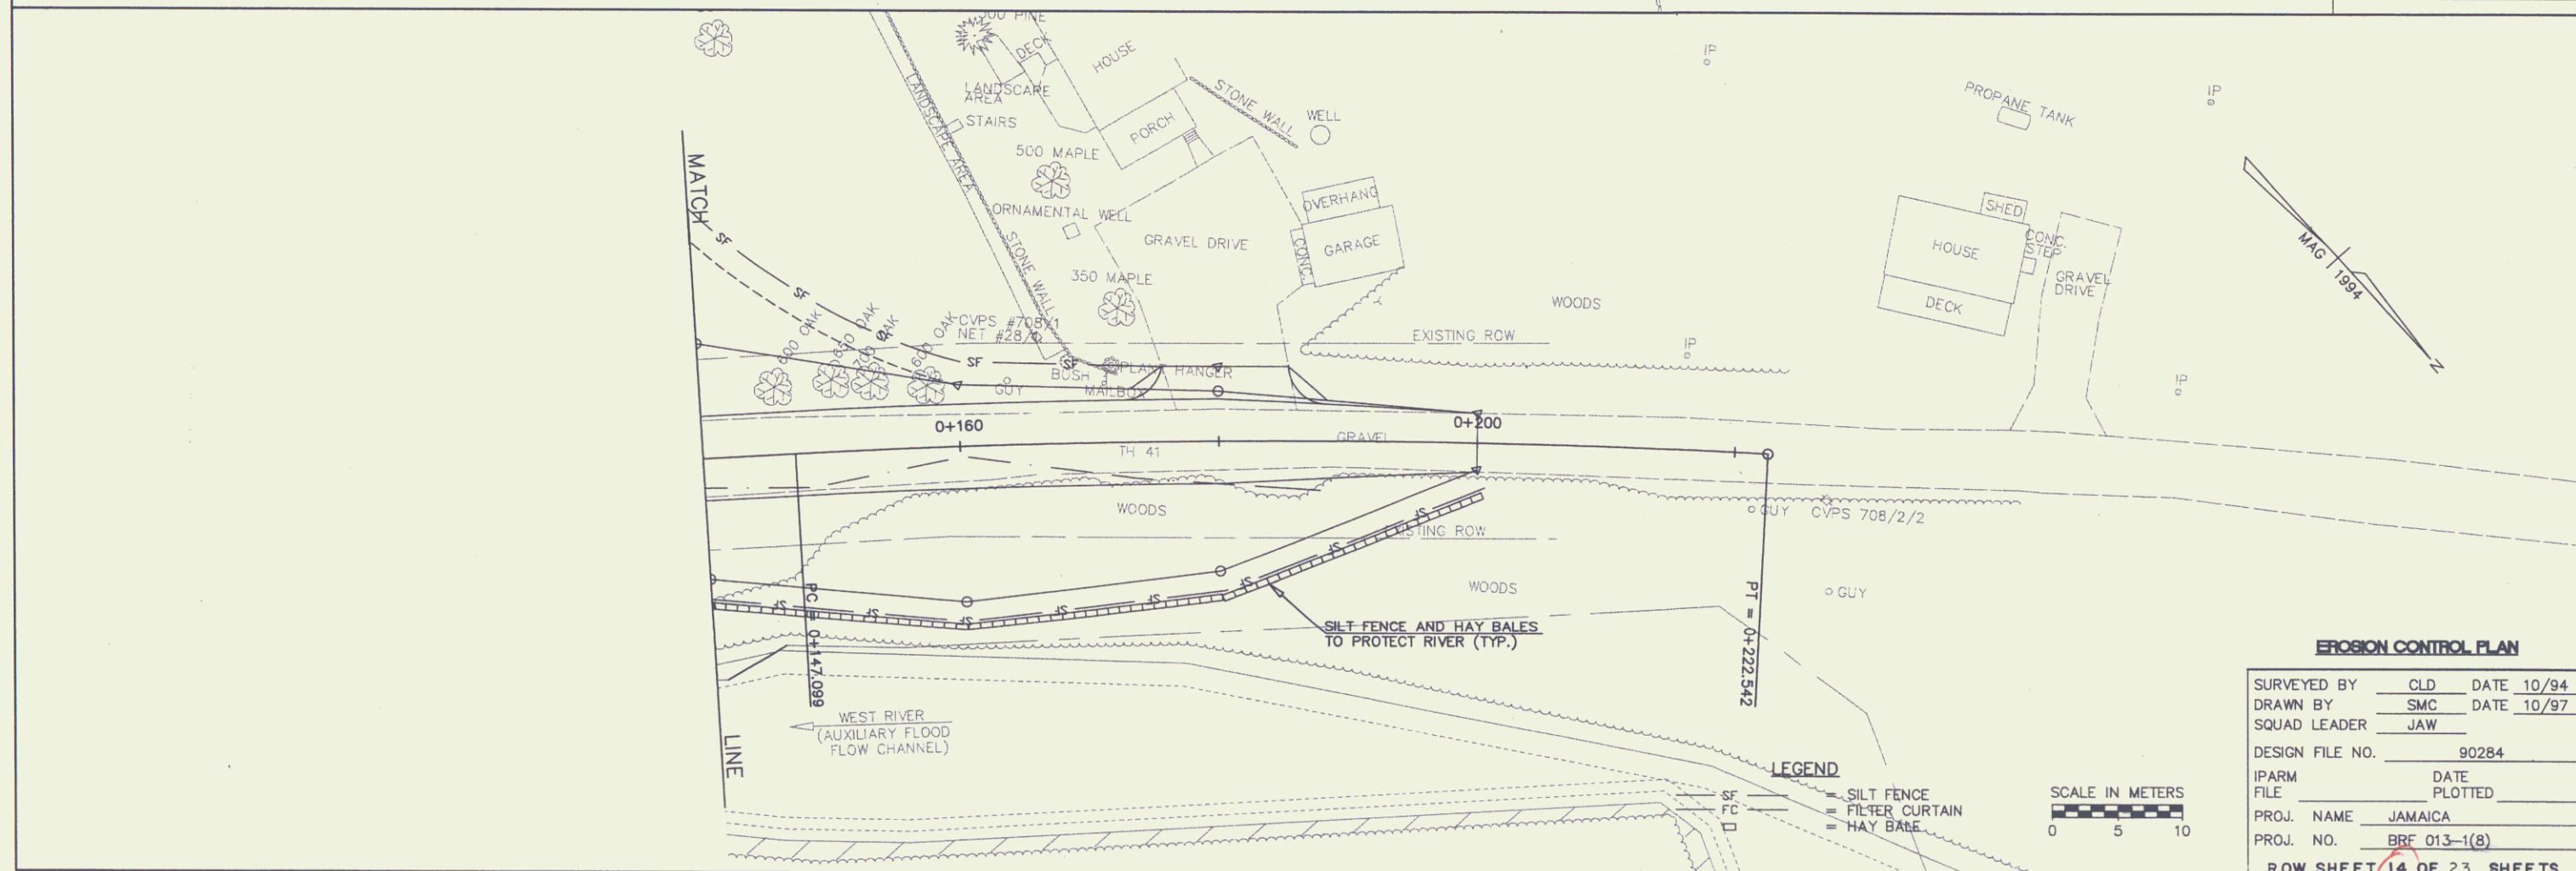

EROSION CONTROL PLAN

SURVEYED BY	CLD	DATE	10/94
DRAWN BY	SMC	DATE	10/97
SQUAD LEADER	JAW		
DESIGN FILE NO.	90284		
IPARM FILE		DATE PLOTTED	
PROJ. NAME	JAMAICA		
PROJ. NO.	BRF 013-1(B)		
ROW SHEET 14 OF 23 SHEETS			