

R.O.W. PLANS

INDEX OF SHEETS

1	TITLE
2	DETAIL SHEET
3-5	R.O.W. LAYOUT SHEETS
6	PRELIMINARY INFORMATION SHEET
7	TYPICAL ROADWAY SECTIONS
8	TYPICAL BRIDGE SECTION
9	TIE SHEET
10	ALIGNMENT LAYOUT SHEET
11-12	PROFILE & BANKING DIAGRAM
13	PROFILE SHEET NORTH BRANCH ROAD
14	UTILITY LAYOUT SHEET
15-17	TRAFFIC SIGNS & STRIPING
18-20	EPSC CONSTRUCTION SITE PLANS
21	PLAN & ELEVATION SHEET

STATE OF VERMONT AGENCY OF TRANSPORTATION



PROPOSED IMPROVEMENT BRIDGE PROJECT


TOWN OF MIDDLEBURY
COUNTY OF ADDISON

VT 125, BRIDGE NO. 13, MAJOR COLLECTOR

PROJECT LOCATION : LOCATED IN THE COUNTY OF ADDISON, TOWN OF MIDDLEBURY, ON VT 125; BRIDGE NO. 13 OVER MIDDLEBURY RIVER, APPROXIMATELY 1.58 MILES EAST OF THE INTERSECTION OF US 7 AND VT 125.

PROJECT DESCRIPTION : WORK TO BE PERFORMED UNDER THIS PROJECT INCLUDES REPLACEMENT OF BRIDGE NO. 13 ON A NEW ALIGNMENT, WITH ASSOCIATED ROADWAY WORK.

LENGTH OF STRUCTURE : 66.00 FEET
LENGTH OF ROADWAY : 634.00 FEET
LENGTH OF PROJECT : 700.00 FEET
LENGTH OF ROW PROJECT : 678 FEET

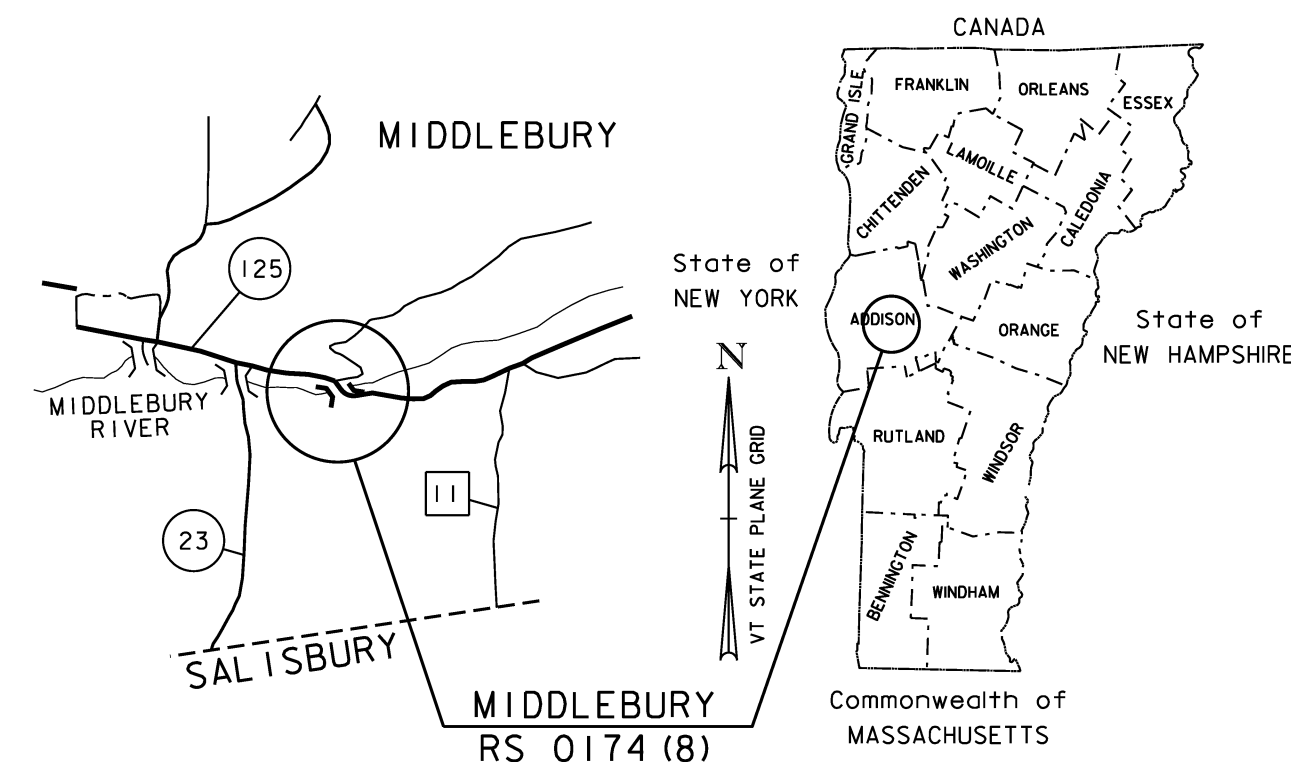

END MAINTENANCE AGREEMENT
TH35 50+22 CL L = 7'

BEGIN MAINTENANCE AGREEMENT
TH35 50+15 CL

BEGIN ROW PROJECT
135+47 24.75' RT

BEGIN PROJECT
STA 136+50.00

BEGIN BRIDGE
STA 139+06.75

END BRIDGE
STA 139+72.75

END PROJECT
STA 143+50.00


END ROW PROJECT
142+25 27' RT

COUNTY LINE	
TOWN LINE	
LIMITS OF ACCESS	
POINT OF ACCESS	
FENCE LINE	
STONE WALL	
TRAVELED WAY	
GUARD RAIL	
RAILROAD	
SURVEY LINE	
CULVERT	
POWER POLE	
TELEPHONE POLE	
TREES	
CONTROL OF ACCESS	
PROPERTY LINE	
R.O.W. TAKING LINE	
SLOPE RIGHTS	
TOP OF CUT	
TOE OF SLOPE	

ALL DRIVES AS INDICATED ON PLANS ARE SUBJECT TO PERMITS PURSUANT TO TITLE 19 V.S.A. § 1111.

SURVEYED BY : RB
SURVEYED DATE : 01/03

DATUM
VERTICAL NAVD 88
HORIZONTAL NAD 83/96

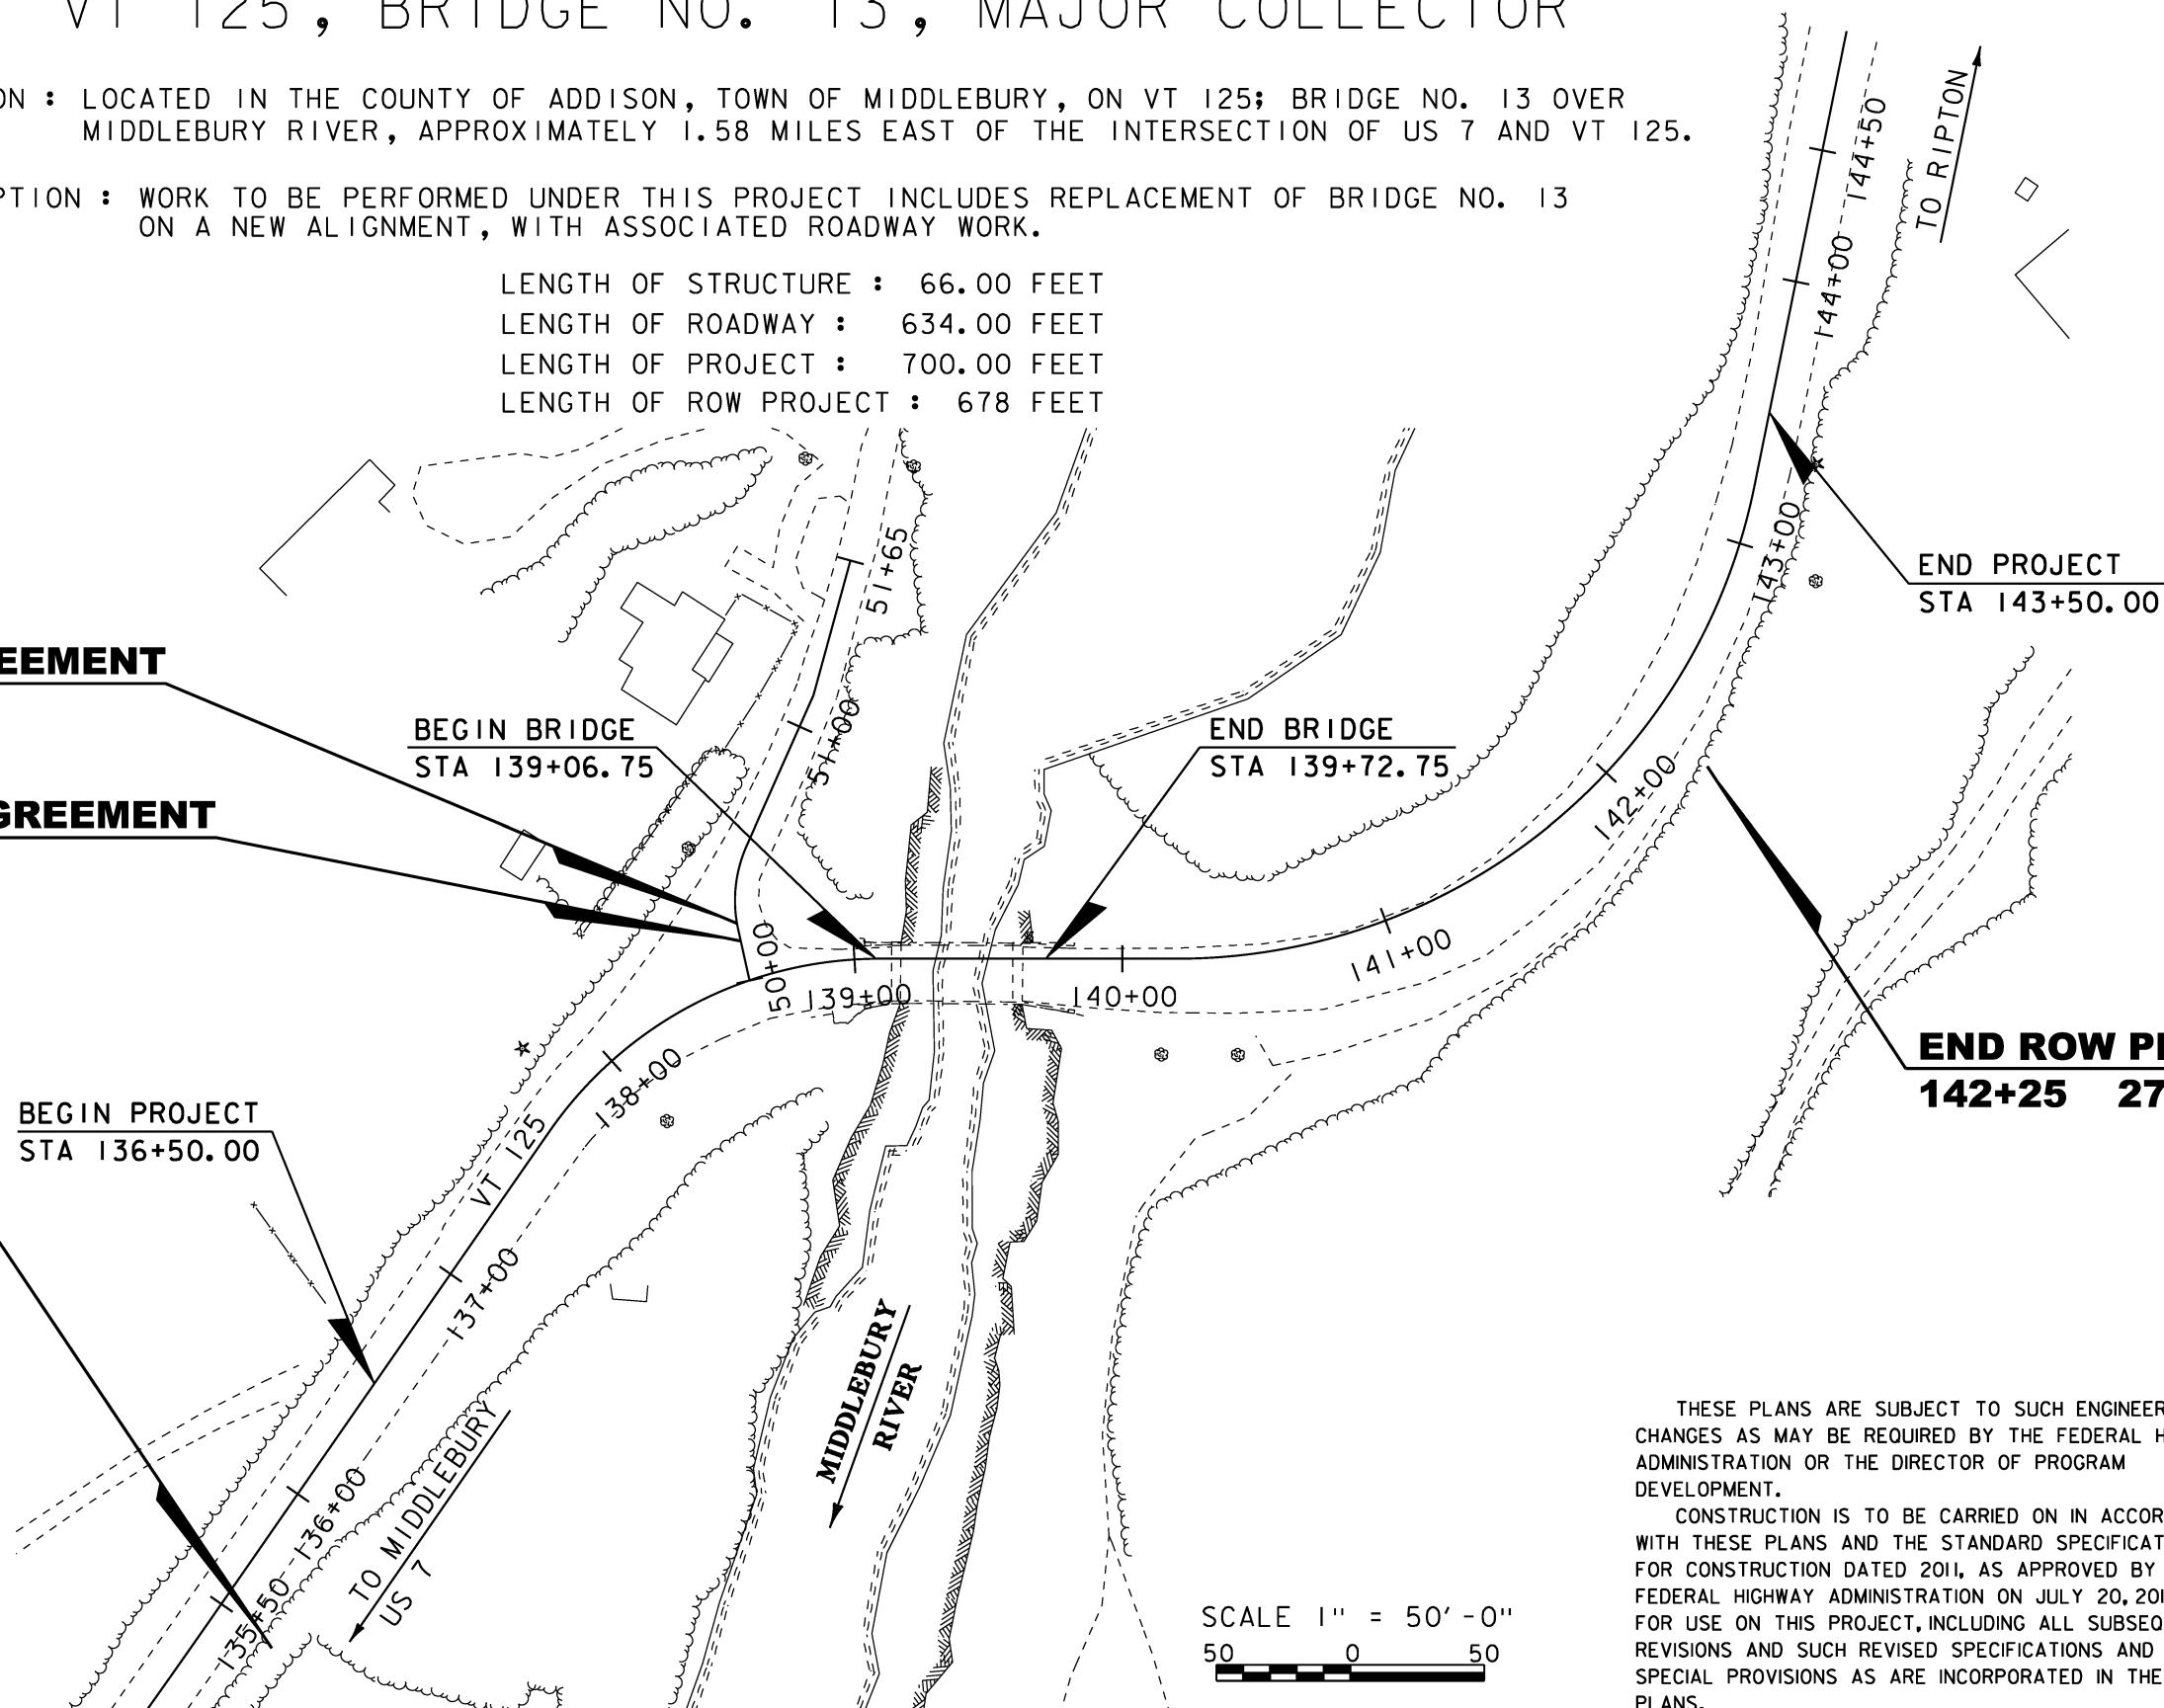

SCALE 1" = 50'-0"
50 0 50

THESE PLANS ARE SUBJECT TO SUCH ENGINEERING CHANGES AS MAY BE REQUIRED BY THE FEDERAL HIGHWAY ADMINISTRATION OR THE DIRECTOR OF PROGRAM DEVELOPMENT.
CONSTRUCTION IS TO BE CARRIED ON IN ACCORDANCE WITH THESE PLANS AND THE STANDARD SPECIFICATIONS FOR CONSTRUCTION DATED 2011, AS APPROVED BY THE FEDERAL HIGHWAY ADMINISTRATION ON JULY 20, 2011 FOR USE ON THIS PROJECT, INCLUDING ALL SUBSEQUENT REVISIONS AND SUCH REVISED SPECIFICATIONS AND SPECIAL PROVISIONS AS ARE INCORPORATED IN THESE PLANS.

APPROVED KEVIN MARSHIA DATE 11-01-2012
Acting Director of Program Development

APPROVED ROBERT M. WHITE DATE 11-01-2012
Chief of Right of Way

MIDDLEBURY
RS 0174(8)

ROW SHEET 1 OF 21 SHEETS