


DATE	BT
PLAN	REVISED
NO.	NO.
	NOTE BOOK
	FLIGHT CHECKED
	BY
	DATE

F:\Proj\90-94\91298.Royalton\Hwy\ACAD\91298-PL 5-26-98 3:58:13 pm EST

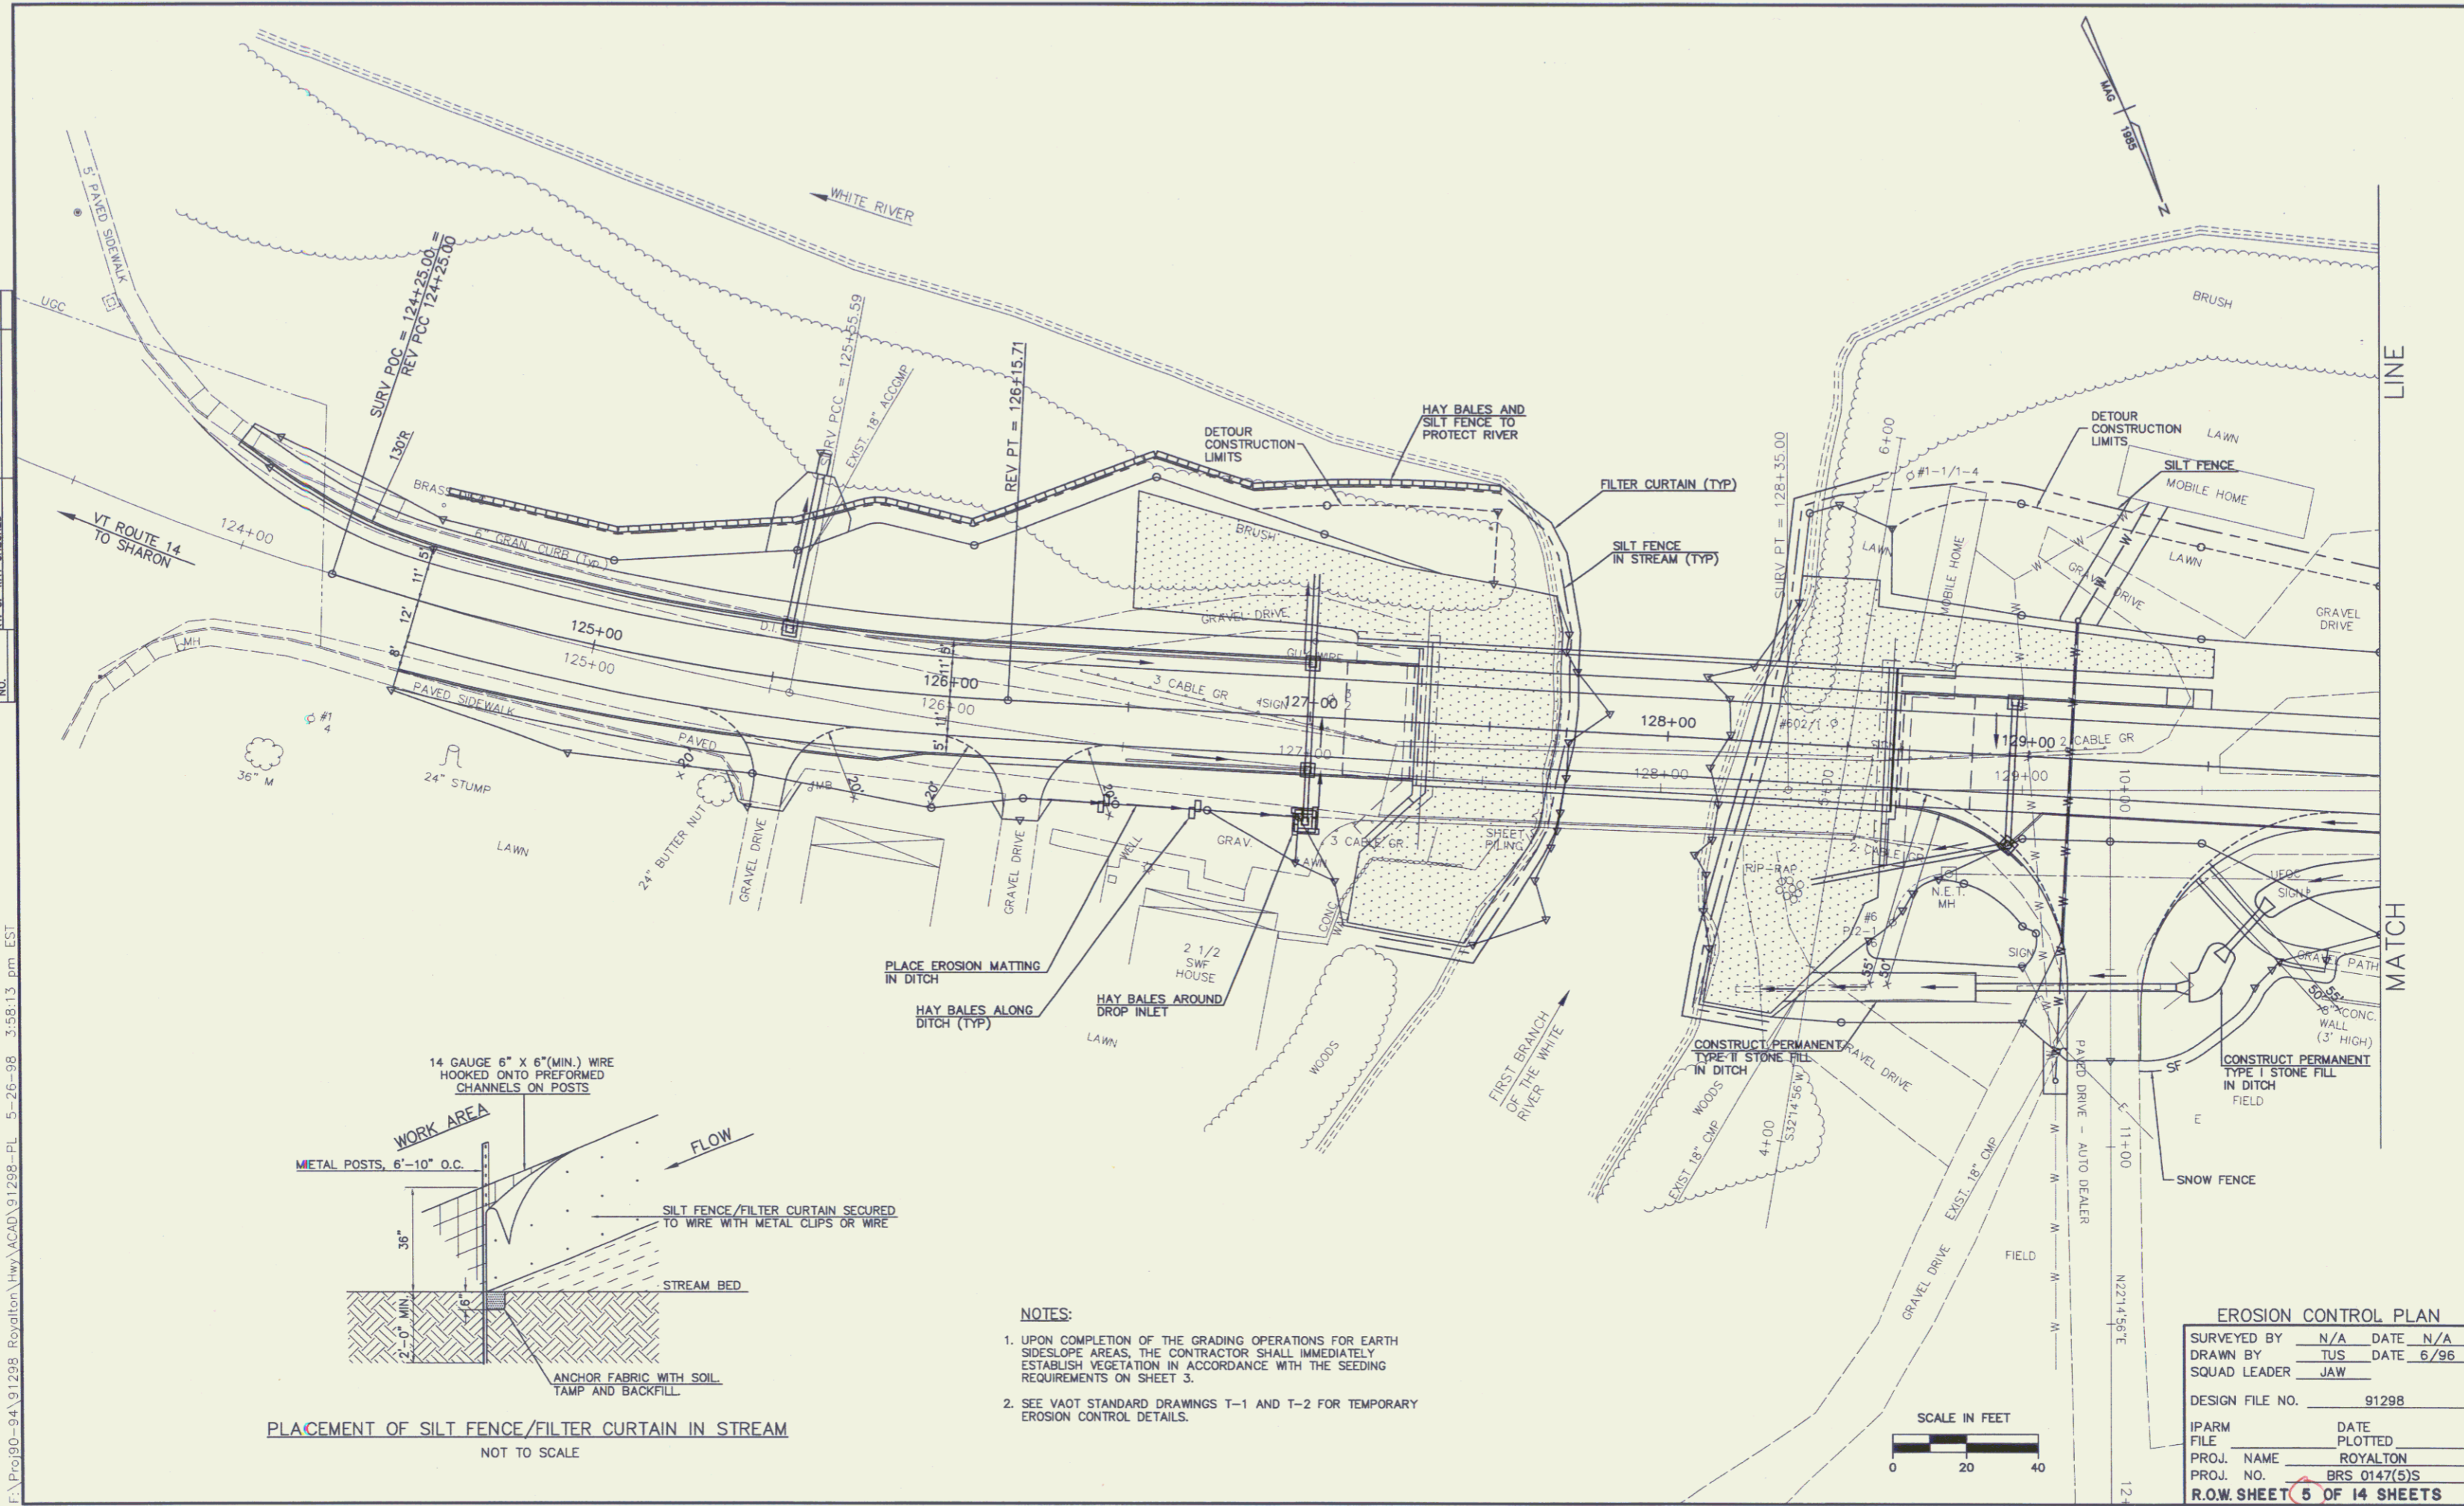

PLACEMENT OF SILT FENCE/FILTER CURTAIN IN STREAM
NOT TO SCALE

NOTES:

- UPON COMPLETION OF THE GRADING OPERATIONS FOR EARTH SIDESLOPE AREAS, THE CONTRACTOR SHALL IMMEDIATELY ESTABLISH VEGETATION IN ACCORDANCE WITH THE SEEDING REQUIREMENTS ON SHEET 3.
- SEE VAOT STANDARD DRAWINGS T-1 AND T-2 FOR TEMPORARY EROSION CONTROL DETAILS.

EROSION CONTROL PLAN	
SURVEYED BY	N/A DATE N/A
DRAWN BY	TUS DATE 6/96
SQUAD LEADER	JAW
DESIGN FILE NO.	91298
IPARM	DATE
FILE	PLOTTED
PROJ. NAME	ROYALTON
PROJ. NO.	BRS 0147(5)S
R.O.W. SHEET	5 OF 14 SHEETS