


PLAN	SURVEYED	DATE	BY
	NOTED		
	REVISIONS		
	BY		
	DATE		
	NO.		

F:\Proj90-94\91298 Roylton\Hwy\ACAD\91298-PL 5-26-98 3:58:16 pm EST

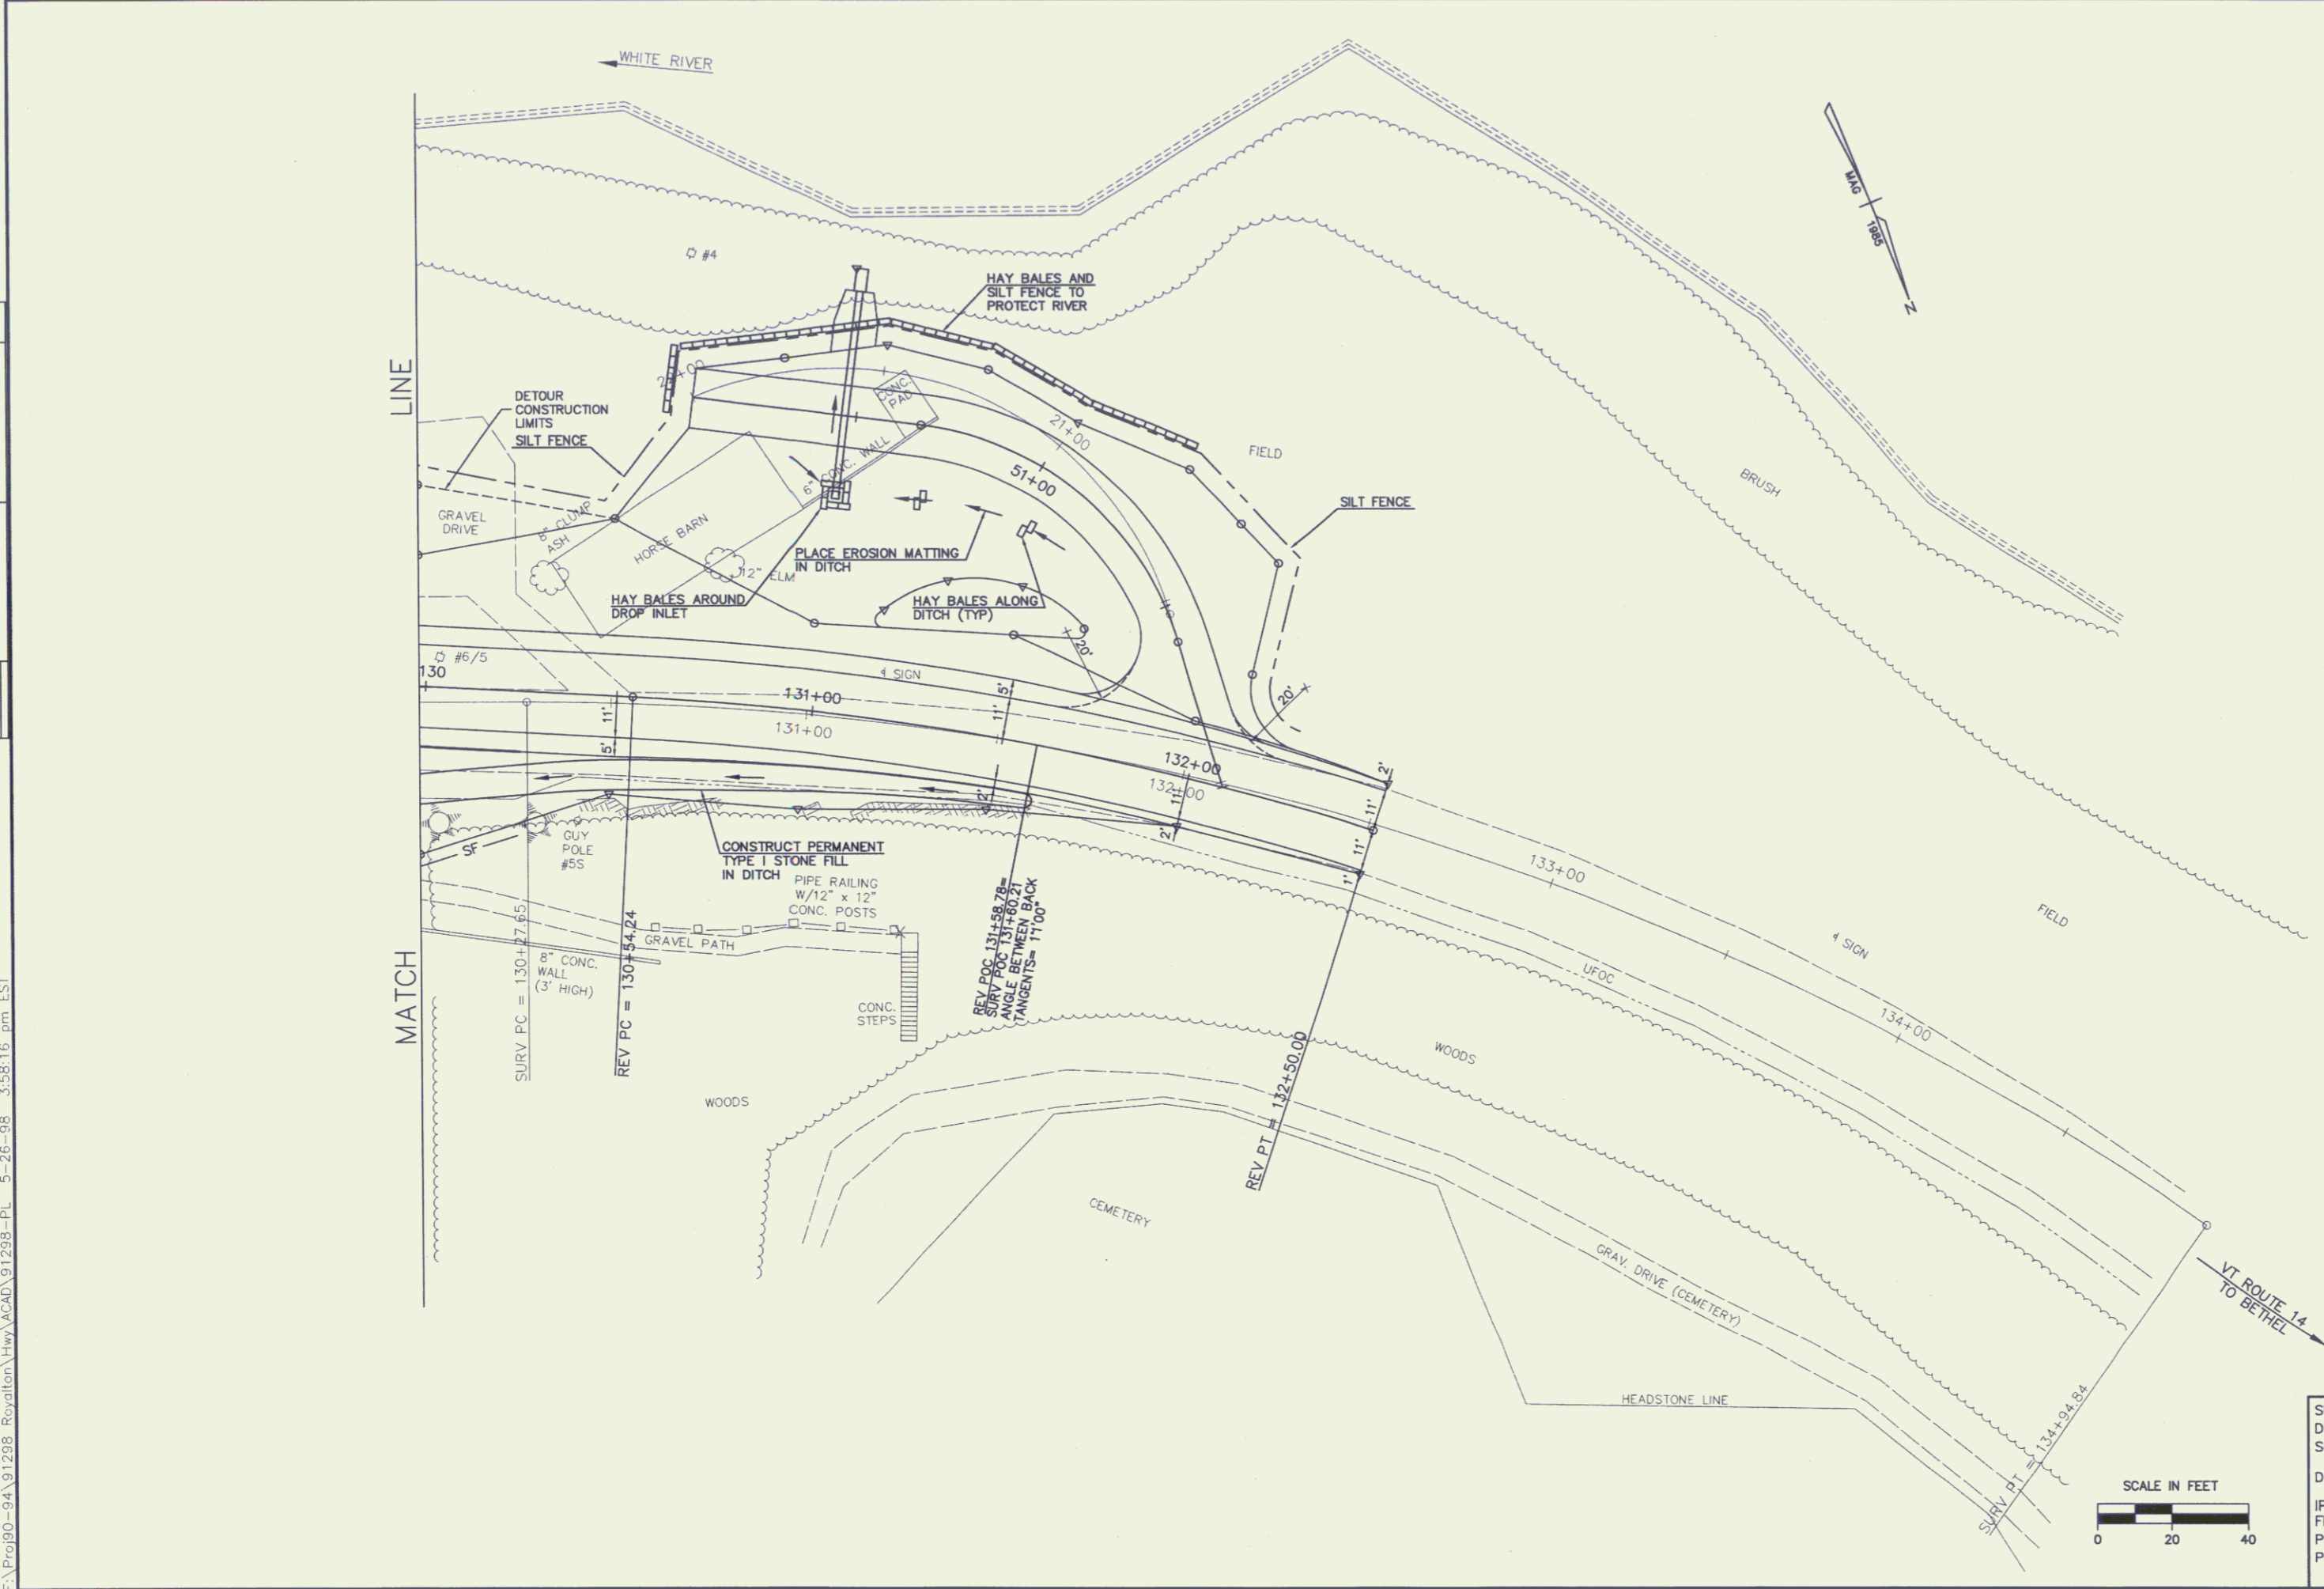

EROSION CONTROL PLAN	
SURVEYED BY	N/A DATE N/A
DRAWN BY	TUS DATE 6/96
SQUAD LEADER	JAW
DESIGN FILE NO.	91298
IPARM	DATE
FILE	PLOTTED
PROJ. NAME	ROYLTON
PROJ. NO.	BRS 0147(5)S
R.O.W. SHEET 6 OF 14 SHEETS	

6