



PLAN
SCALE: 1" = 10'

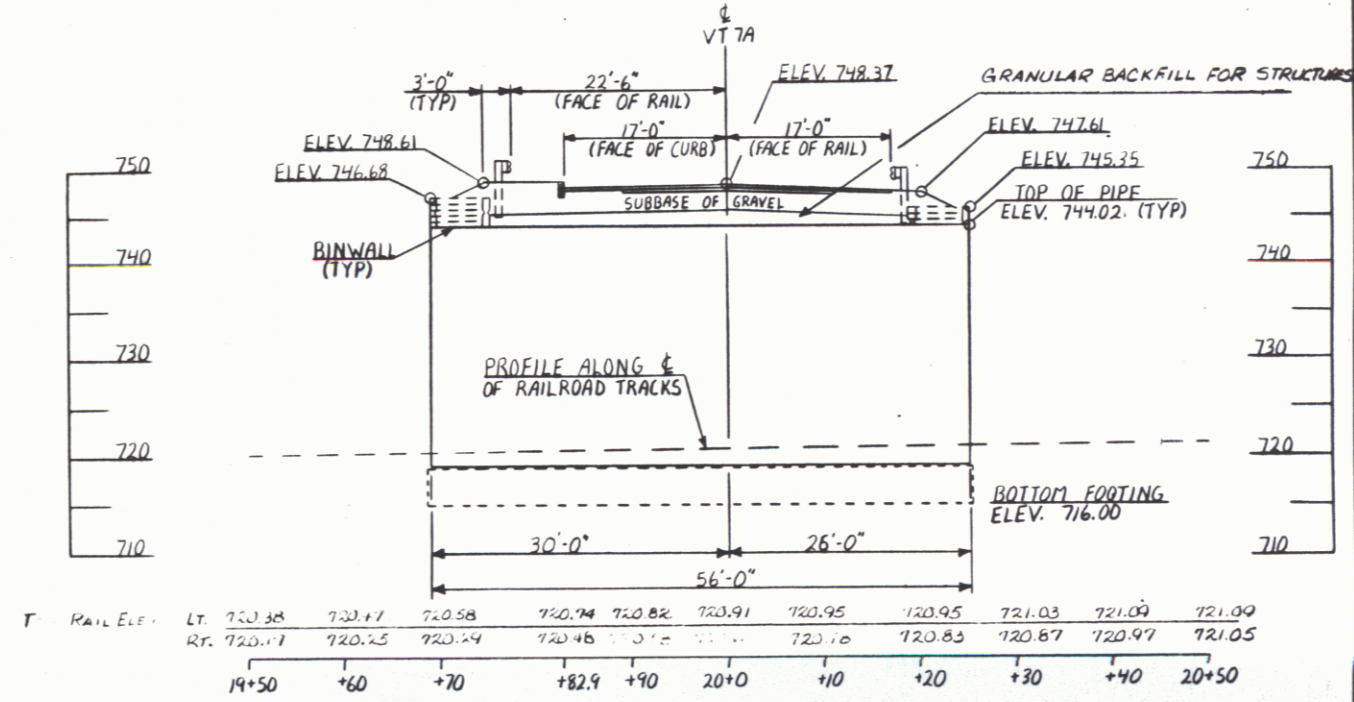

ELEVATION AT ϕ OF RAILROAD PIPE-ARCH
SCALE: 1" = 10'

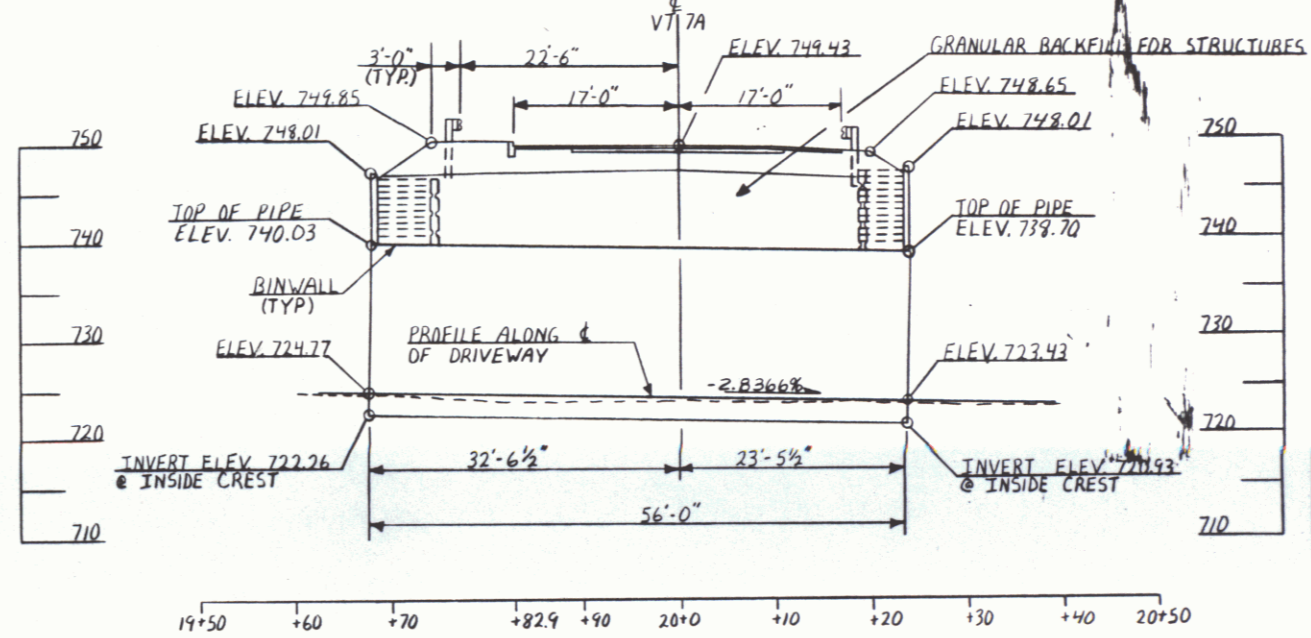

ELEVATION AT ϕ OF DRIVEWAY UNDERPASS
SCALE: 1" = 10'

**STATE OF VERMONT
AGENCY OF TRANSPORTATION**

Town Of SHAFTSBURY	Bridge No. 3A
Highway No. VT 7A	Log Sta. 55+81
VT 7A OVER VTRR	
PLAN AND PROFILE	
Designed By T.B. MCCARTHY Drawn By B.L. DONALD	
SHAFTSBURY BRS 0137(12)	
R.O.W. SHEET 16 OF 16 SHEETS	