
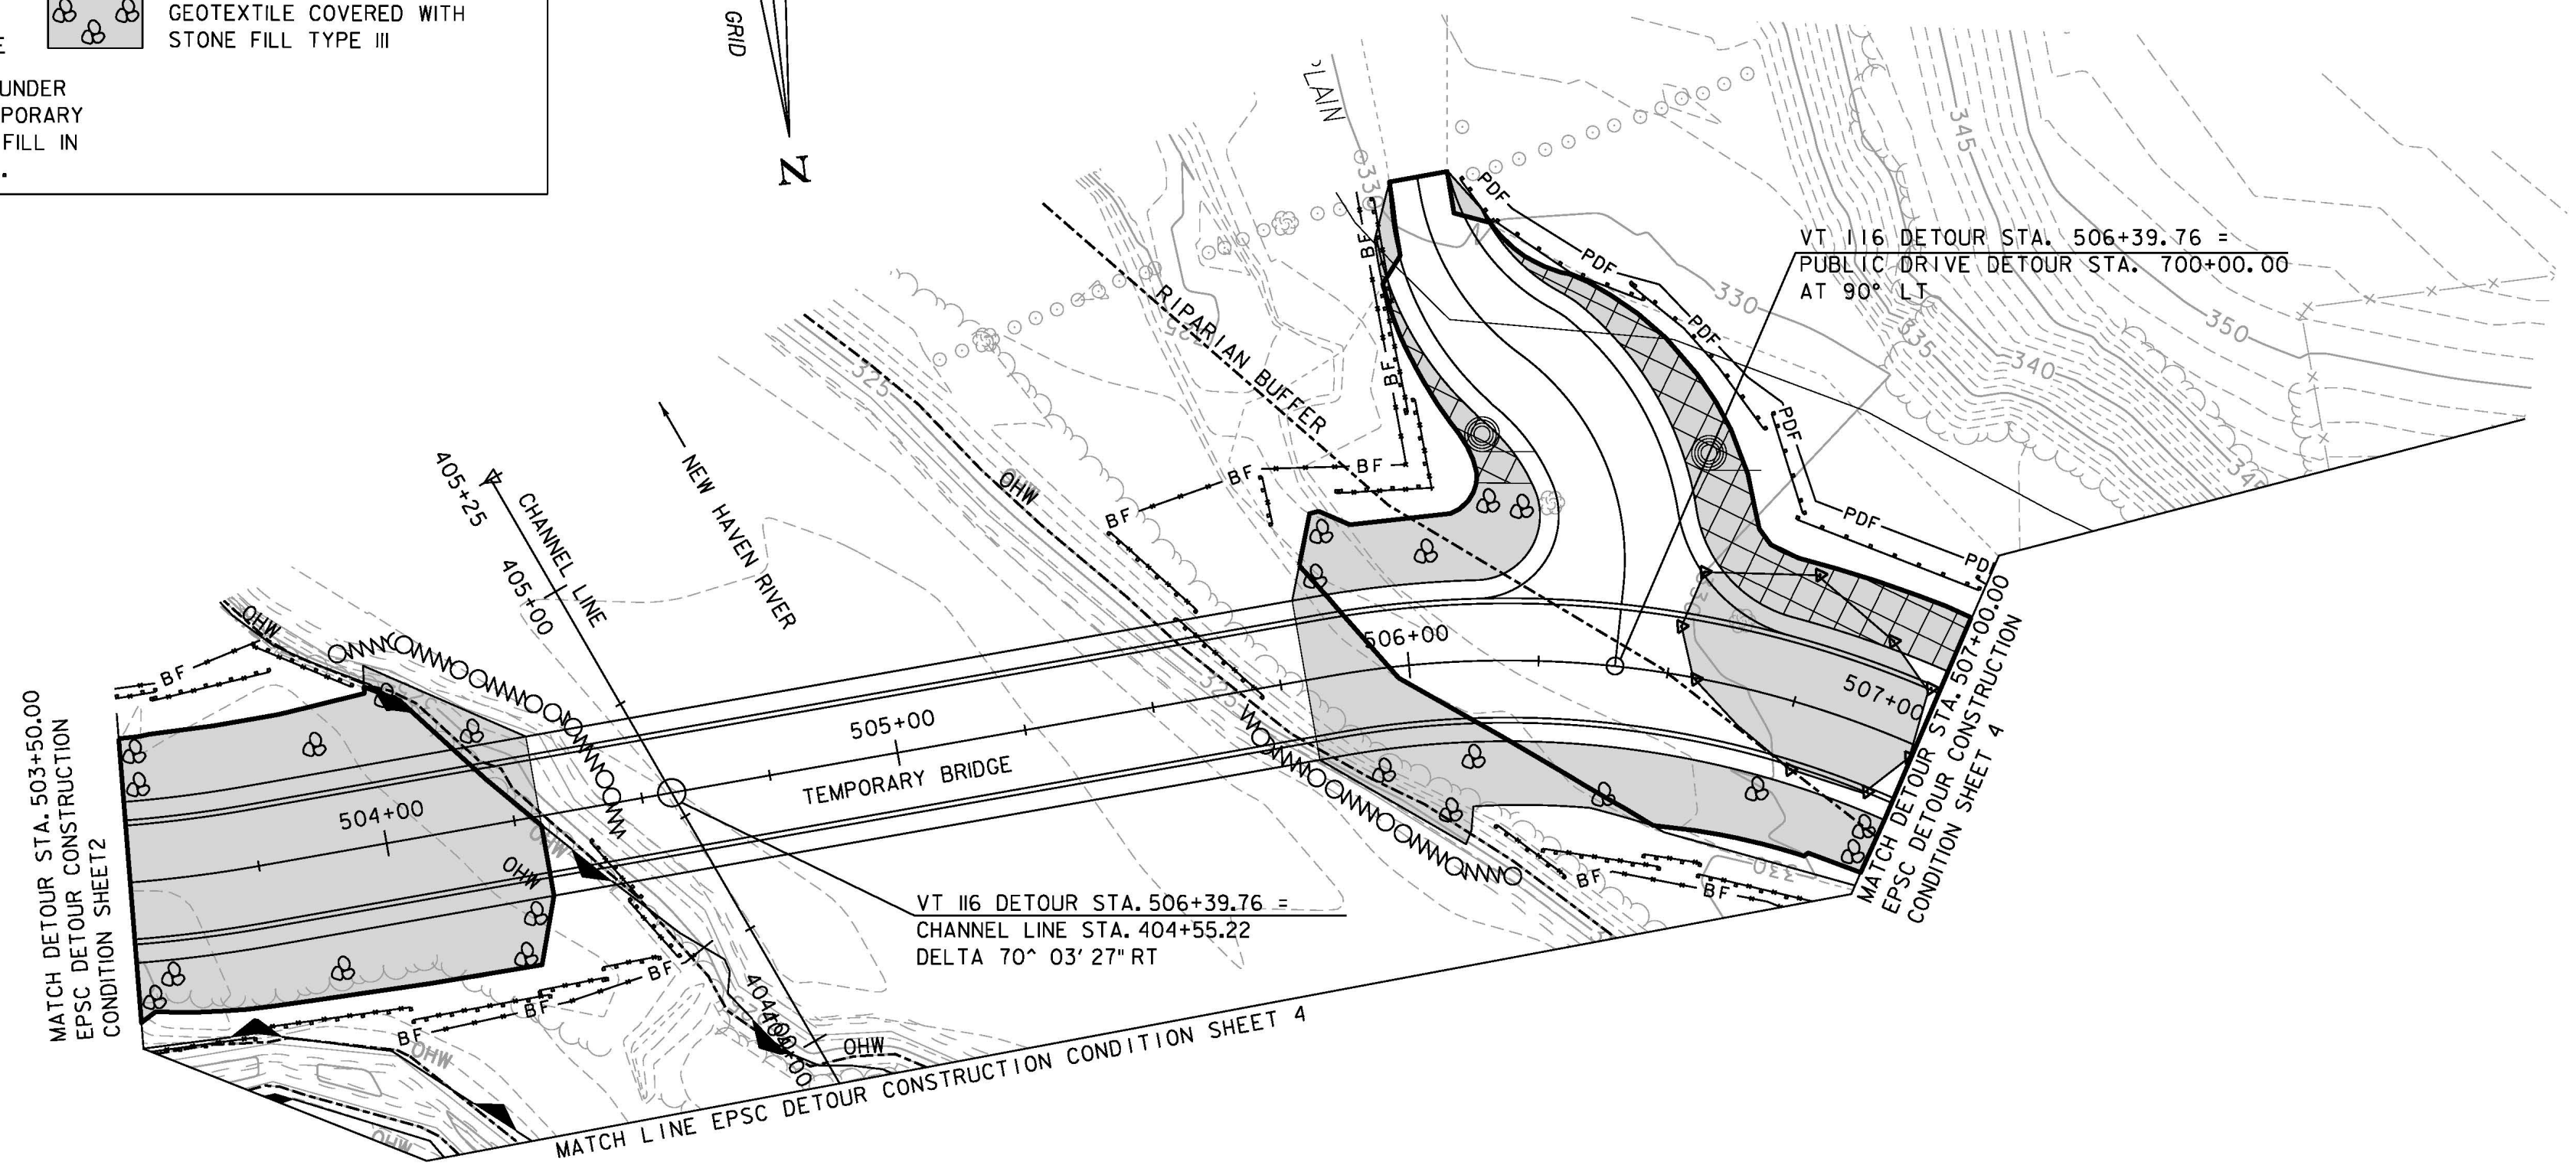


LEGEND			
	WETLAND BOUNDARY		PROJECT DEMARCATION FENCE
	RIPARIAN BUFFER		FILTER CURTAIN
	SILT FENCE		EROSION CONTROL MATTING
	BARRIER FENCE		GEOTEXTILE COVERED WITH STONE FILL TYPE III
	FLOOD PLAIN		
	ORDINARY HIGH WATER		
	WOVEN WIRE SILT FENCE		
	ROADBED SEPARATOR UNDER DETOUR WETLAND TEMPORARY FILL AND TEMPORARY FILL IN GRAVEL PARKING AREA.		

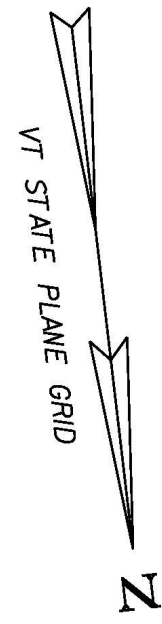

SCALE 1" = 20' - 0"

PROJECT NAME:	BRISTOL
PROJECT NUMBER:	STP F 021-1(15)
FILE NAME:	78f187/STR/s78f187ero_det.dgn
PROJECT LEADER:	M. EVANS-MONGEON
DESIGNED BY:	W. PELLETIER
EPSC DETOUR CONST. COND. SHEET 3	
PLOT DATE:	25-APR-2012
DRAWN BY:	G. ROKES
CHECKED BY:	W. PELLETIER
SHEET 28 OF 37	