



BEGIN ROW PROJECT
BRS 0204(4) Sta. 216+22.36 CL

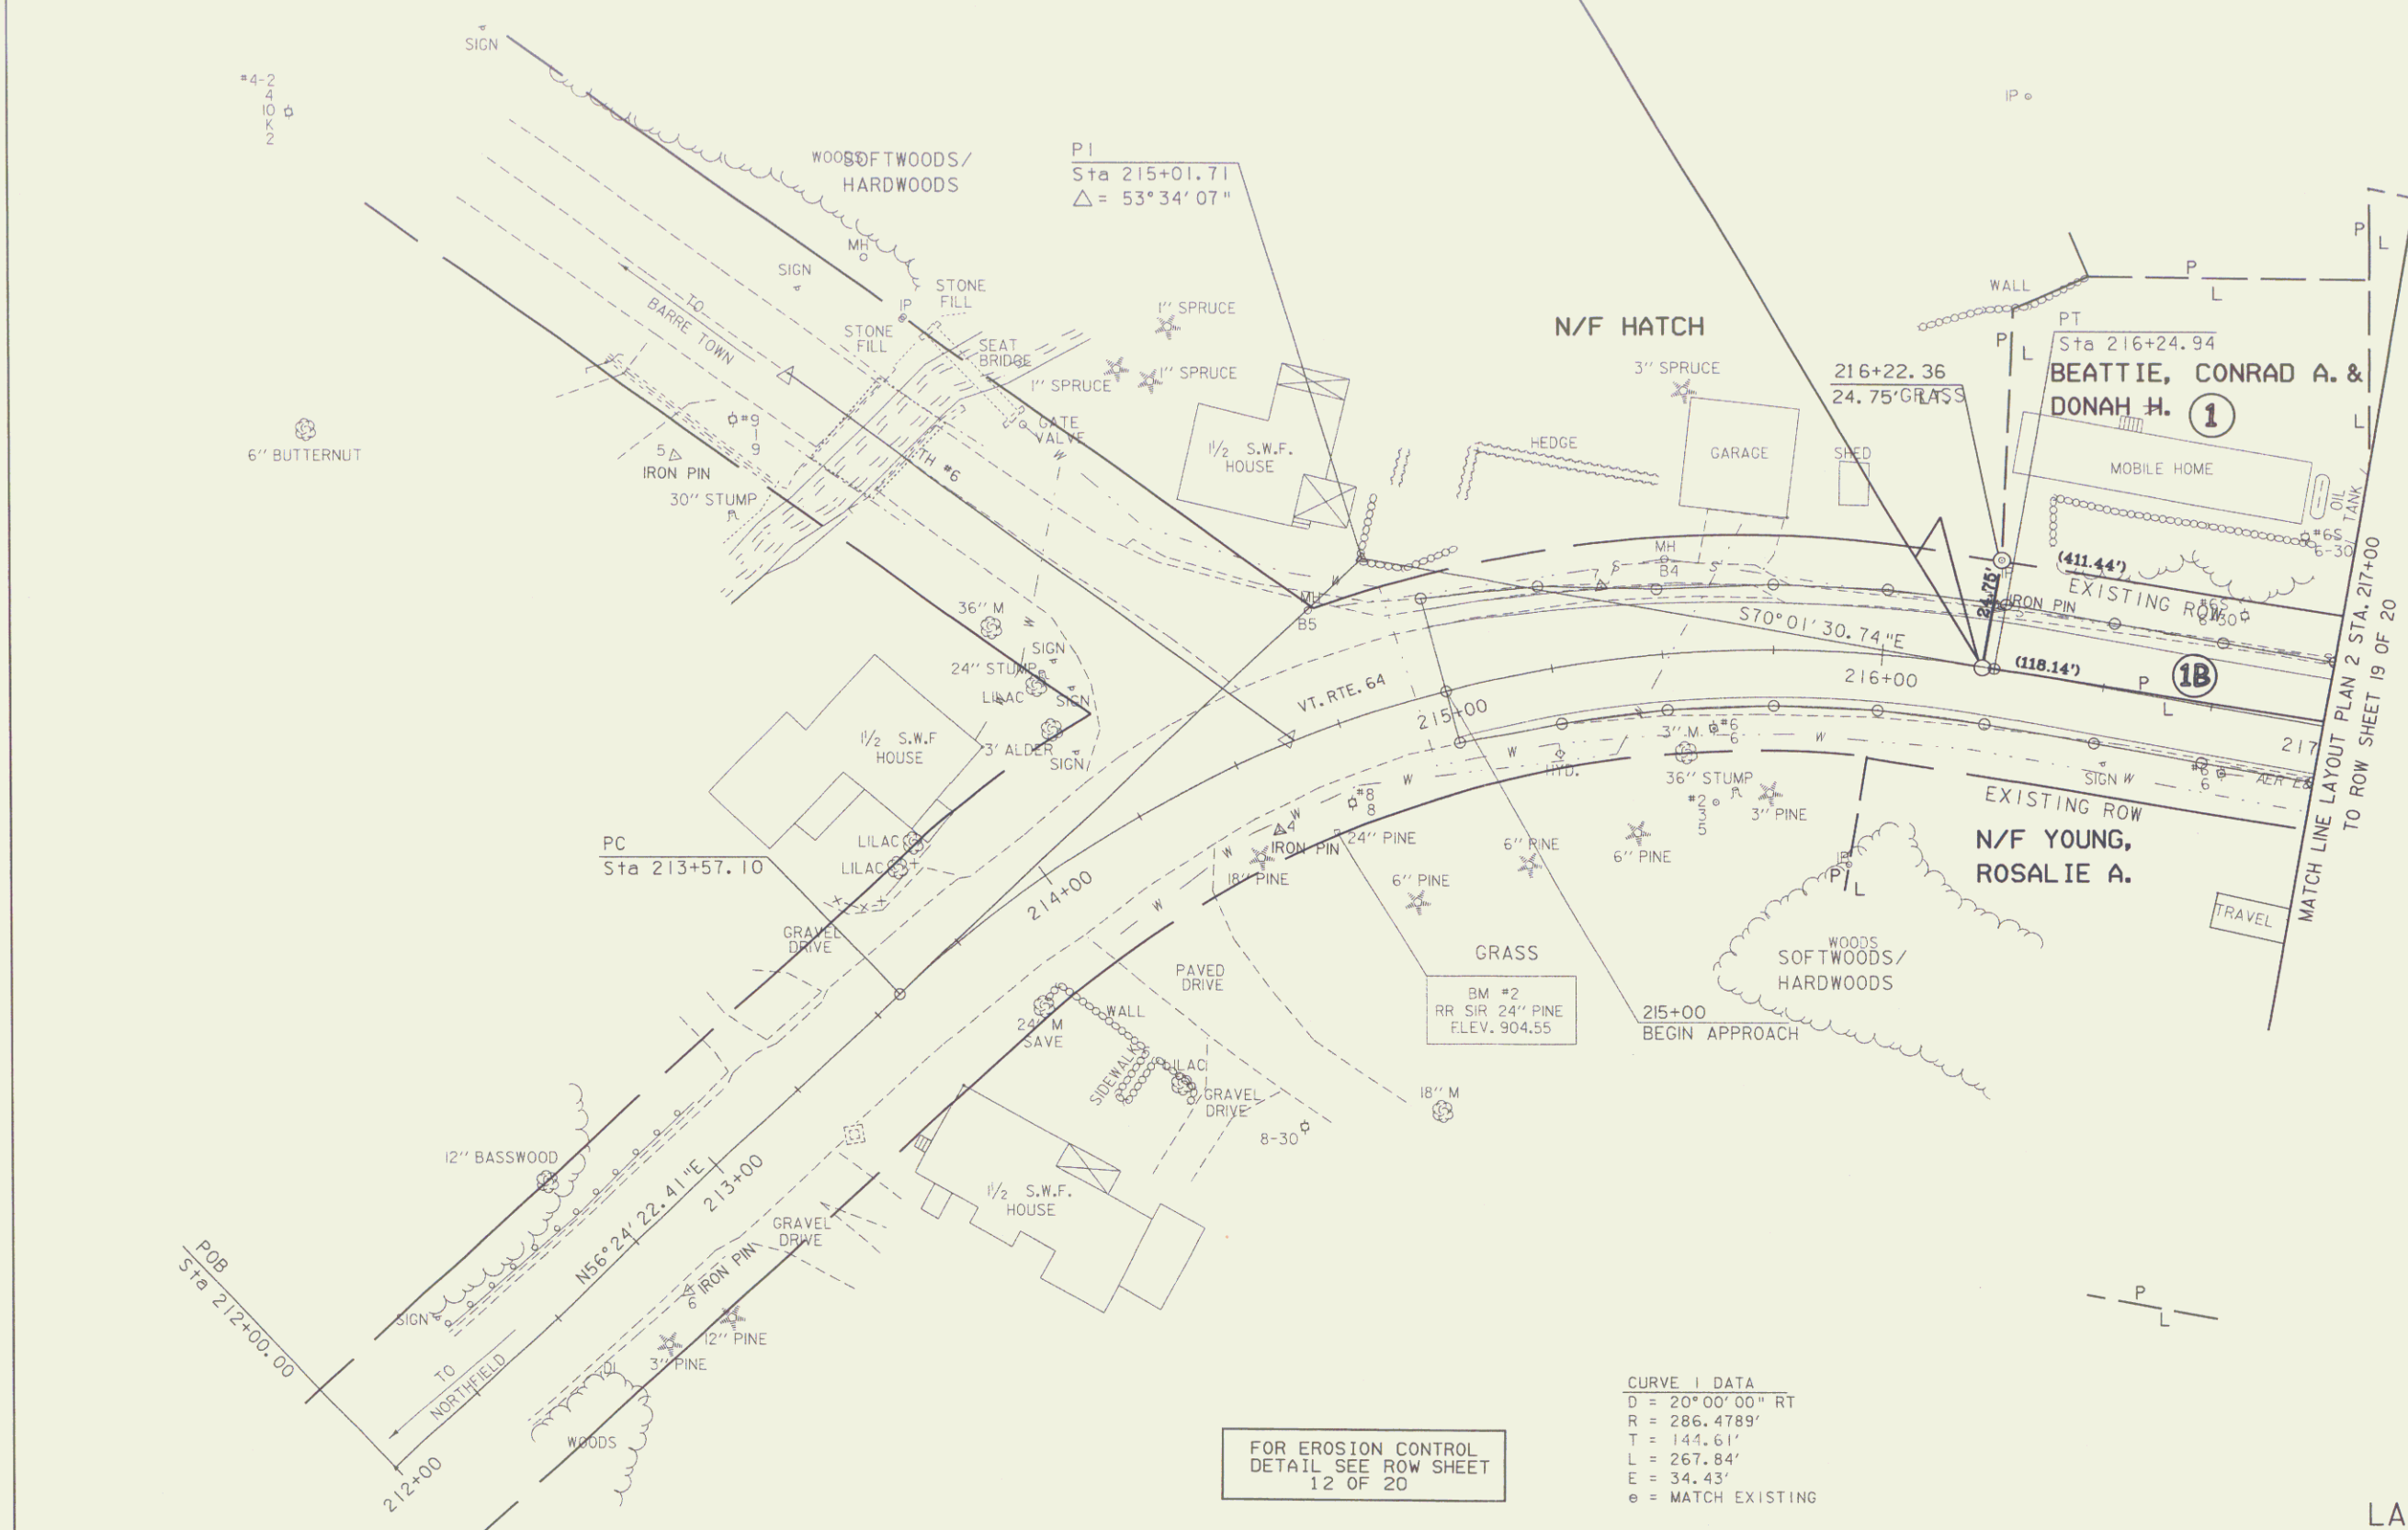

FOR EROSION CONTROL
 DETAIL SEE ROW SHEET
 12 OF 20

CURVE 1 DATA

D	= 20° 00' 00" RT
R	= 286.4789'
T	= 144.61'
L	= 267.84'
E	= 34.43'
o	= MATCH EXISTING

 

DATUM
 VERTICAL NGVD 1929
 HORIZONTAL _____

LAYOUT PLAN I

**FOR R.O.W.
 USE ONLY**

PROJECT: WILLIAMSTOWN	PROJECT NO.: BRS 0204(4)
DESIGN FILE NAME: /str2/83ell/dellldr.dgn	PLOT DATE: 15-FEB-2008
IPARM FILE NAME: dellpl1	SURVEY DATE: 3/89
SURVEYED BY: GILMAN	DRAWN BY: LACKEY
SQUAD LEADER: EVANS-MONGEON	SHEET 13 OF 104
ROW SHEET 18 OF 20 SHEETS	

5