



TO ROW SHEET 19 OF 20
MATCH LINE LAYOUT PLAN 2 STA 222+00

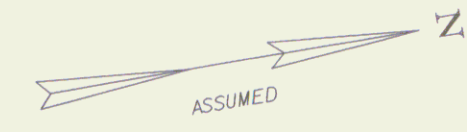

HD STEEL BEAM
GUARD RAIL, GALVANIZED
222+00 RT. - 223+45.5 RT.

ANCHOR FOR STEEL BEAM GUARD RAIL
223+45.5 RT. (GI-D)

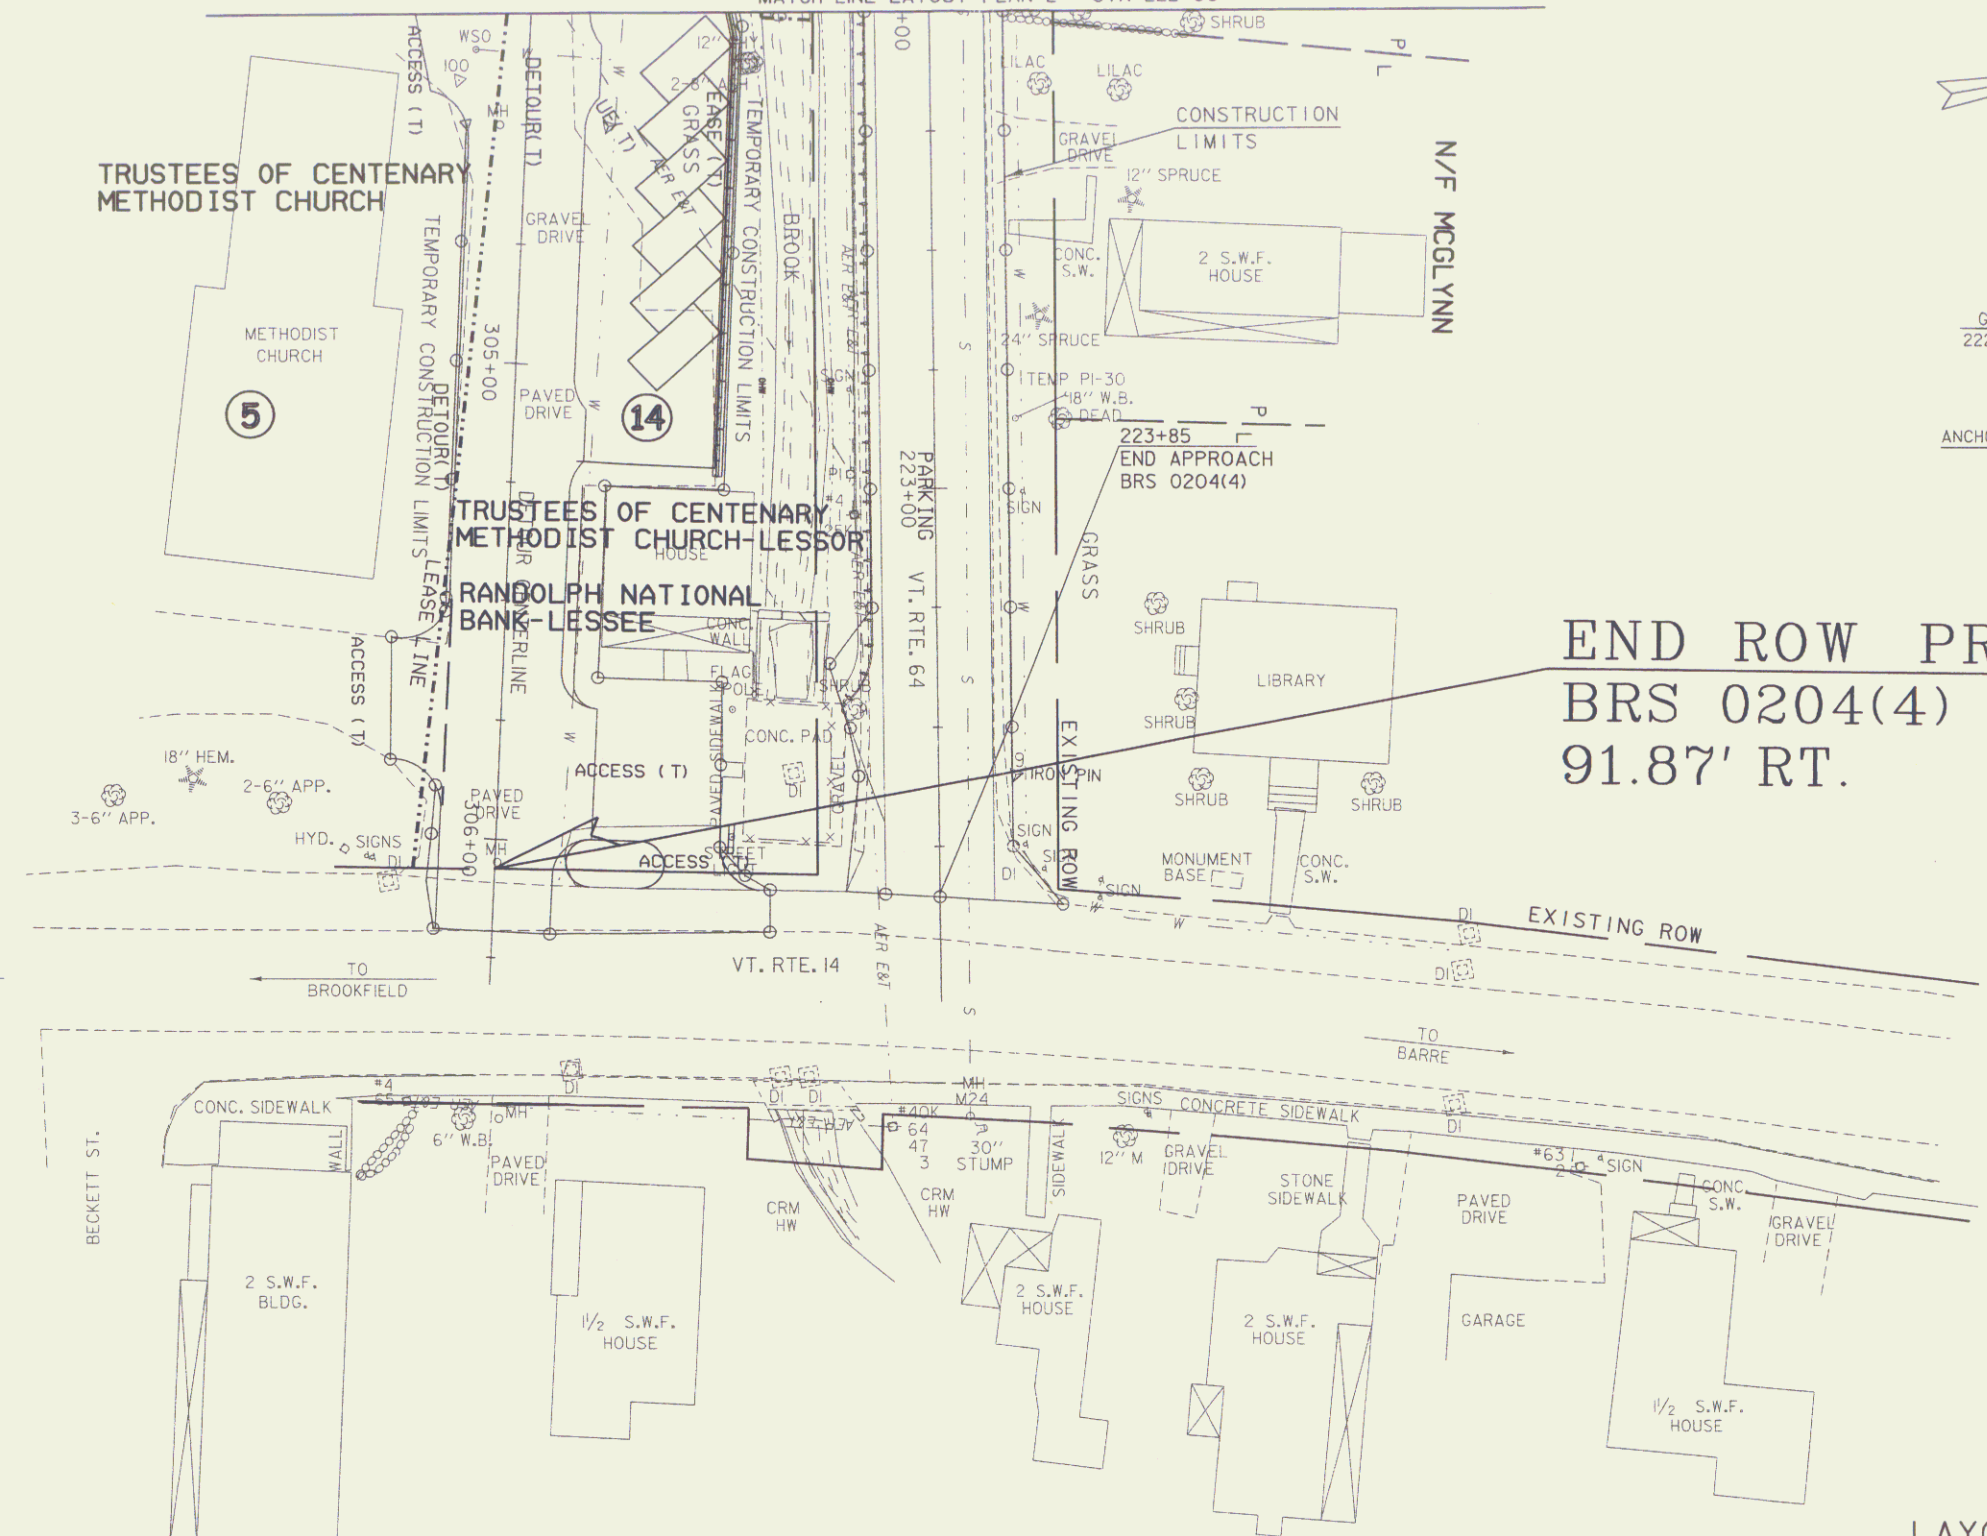


END ROW PROJECT
BRS 0204(4) Sta.223+79.23
91.87' RT.

FOR EROSION CONTROL
DETAIL SEE ROW SHEET
14 OF 20

BM S-15
DISK ON GRANITE STEP
ELEV. 872.22

DATUM
VERTICAL NGVD 1929
HORIZONTAL _____

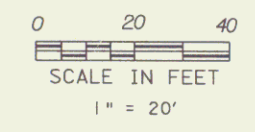

LAYOUT PLAN 3

**FOR R.O.W.
USE ONLY**

PROJECT: WILLIAMSTOWN	PROJECT NO. : BRS 0204(4)
DESIGN FILE NAME: s+r/2/83ell/dellbdr.dgn	PLOT DATE: 15-FEB-2008
IPARM FILE NAME: dellip13.1	SURVEY DATE: 9/89
SURVEYED BY: GILMAN	DRAWN BY: LACKEY
SQUAD LEADER: EVANS-MONGEON	SHEET 15 OF 104
ROW SHEET 20 OF 20 SHEETS	

8