


LEGEND	
	SILT FENCE
	STONE FILL, TYPE
	STONE FILL, TYPE
	PROJECT DEMARCATI DEFINING LIMITS O (SNOW FENCE (MOD. DF))
	STONE CHECK DAM (MP.), OR EQUIVALENT PRO (TO BE REMOVED ON FILL, TYPE I IN D HAS BEEN COMPLETE VEGETATION ESTABL HED.)
	EROSION CONTROL MATTING

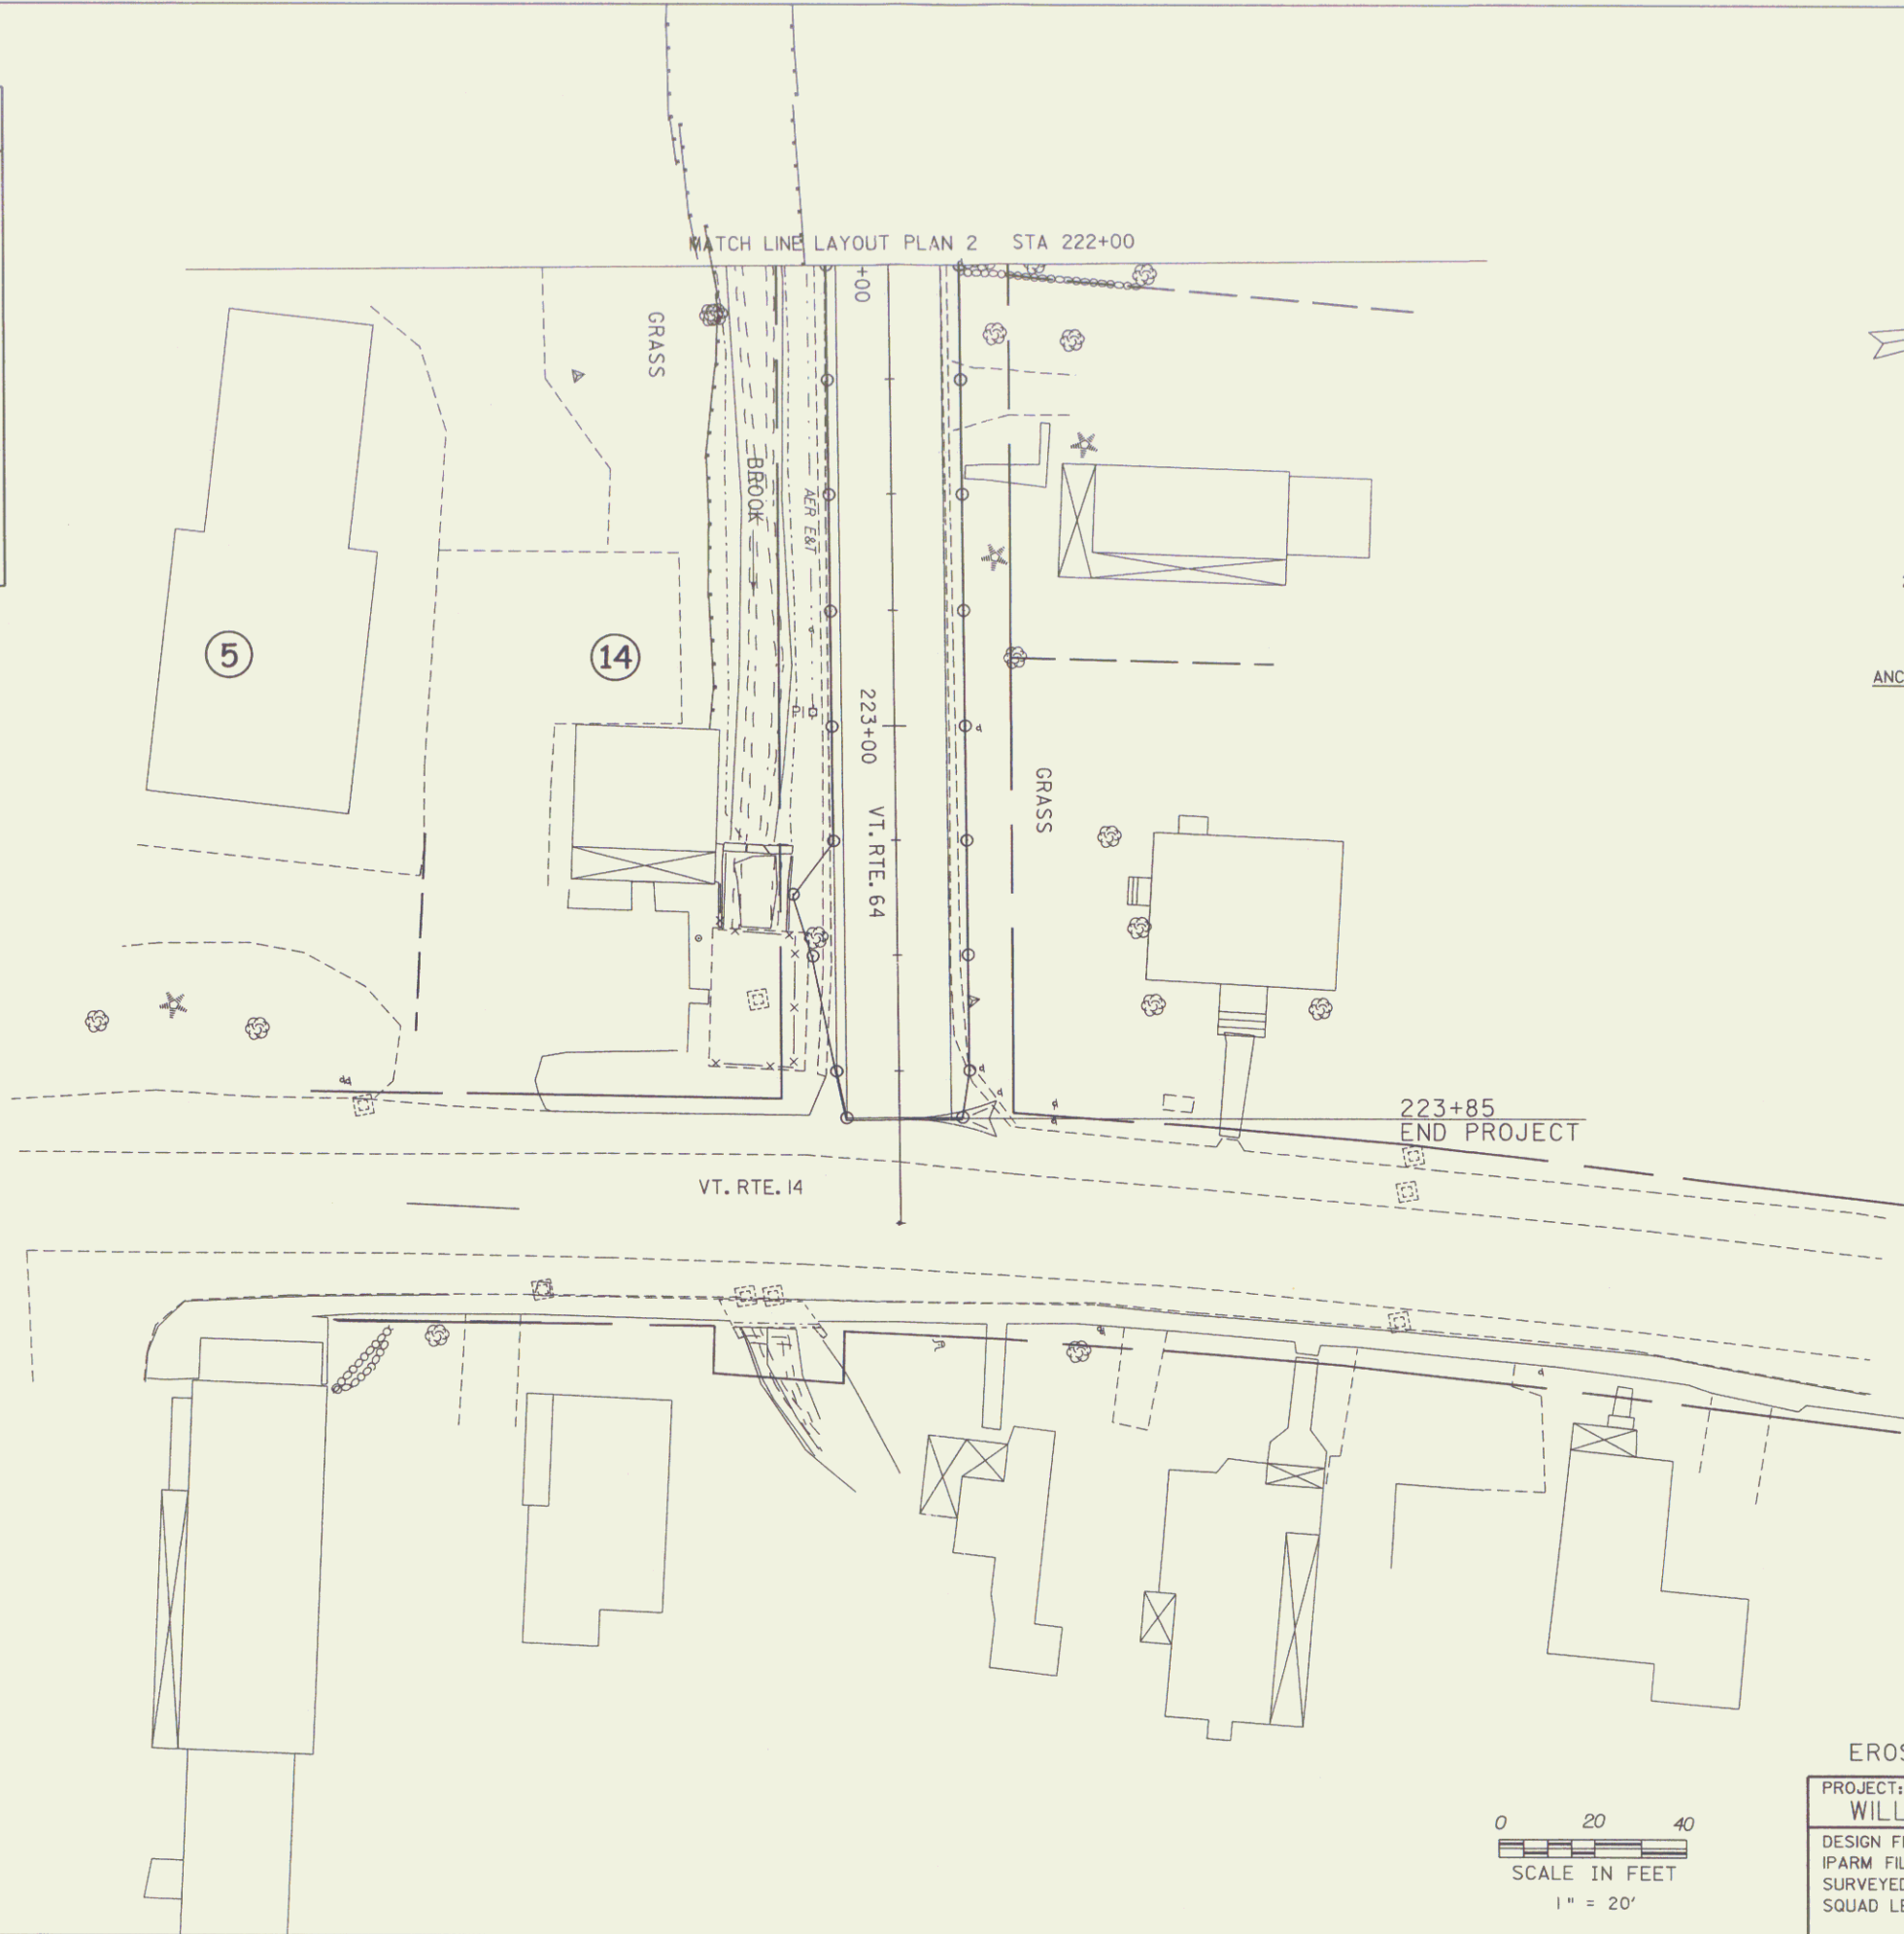

DATUM
 VERTICAL NGVD 1929
 HORIZONTAL NAD 1927

EROSION & SEDIMENT CONTROL PLAN

PROJECT: WILLIAMSTOWN	PROJECT NO.: BRS 0204(4)
DESIGN FILE NAME: str2/B3elli/dellero.dgn	PLOT DATE: 26-APR-2007
IFARM FILE NAME: s01ler-o3	SURVEY DATE: 9/89
SURVEYED BY: GILMAN	DRAWN BY: HUSK
SQUAD LEADER: M. EVANS-MONGEON	ROW SHEET 14 OF 20