

HOLLY, BETTY ANN  
 FIORILLO, ELAINE S.  
 A. K. A. MORSE, ELAINE S.  
 MORSE, HOWARD C., JR.

HOLLY, BETTY ANN  
 FIORILLO, ELAINE S.  
 A. K. A. MORSE, ELAINE S.  
 MORSE, HOWARD C., JR.

GEOTEXTILE FOR SILT FENCE  
 48+15 RT - 54+00 RT  
 49+35 LT - 54+00 LT

STONE FILL, TYPE I  
 51+30 RT (PAD)  
 STONE FILL, TYPE II  
 51+48 LT  
 STONE FILL, TYPE III  
 51+48 LT (PAD)


DURABLE 4" YELLOW LINE  
 48+20 CL - 54+00 CL (DOUBLE)  
 DURABLE 4" WHITE LINE  
 48+20 LT - 54+00 LT  
 48+20 RT - 54+00 RT

MANUFACTURED TERMINAL SECTION  
 48+80 RT - 49+17.5 RT  
 50+75 LT - 51+12.5 LT  
 52+30 RT - 52+67.5 RT

STEEL BEAM GUARDRAIL  
 49+17.5 RT - 52+30 RT  
 51+12.5 LT - 54+00 LT

TEMPORARY 4" WHITE LINE  
 48+20 LT - 54+00 LT  
 48+20 RT - 54+00 RT  
 TEMPORARY 4" YELLOW LINE  
 48+20 CL 54+00 CL (DOUBLE)

P. O. T. 51+75.00=  
 Chan. P. O. T. 1+00.00  
 Angle = 90.0°

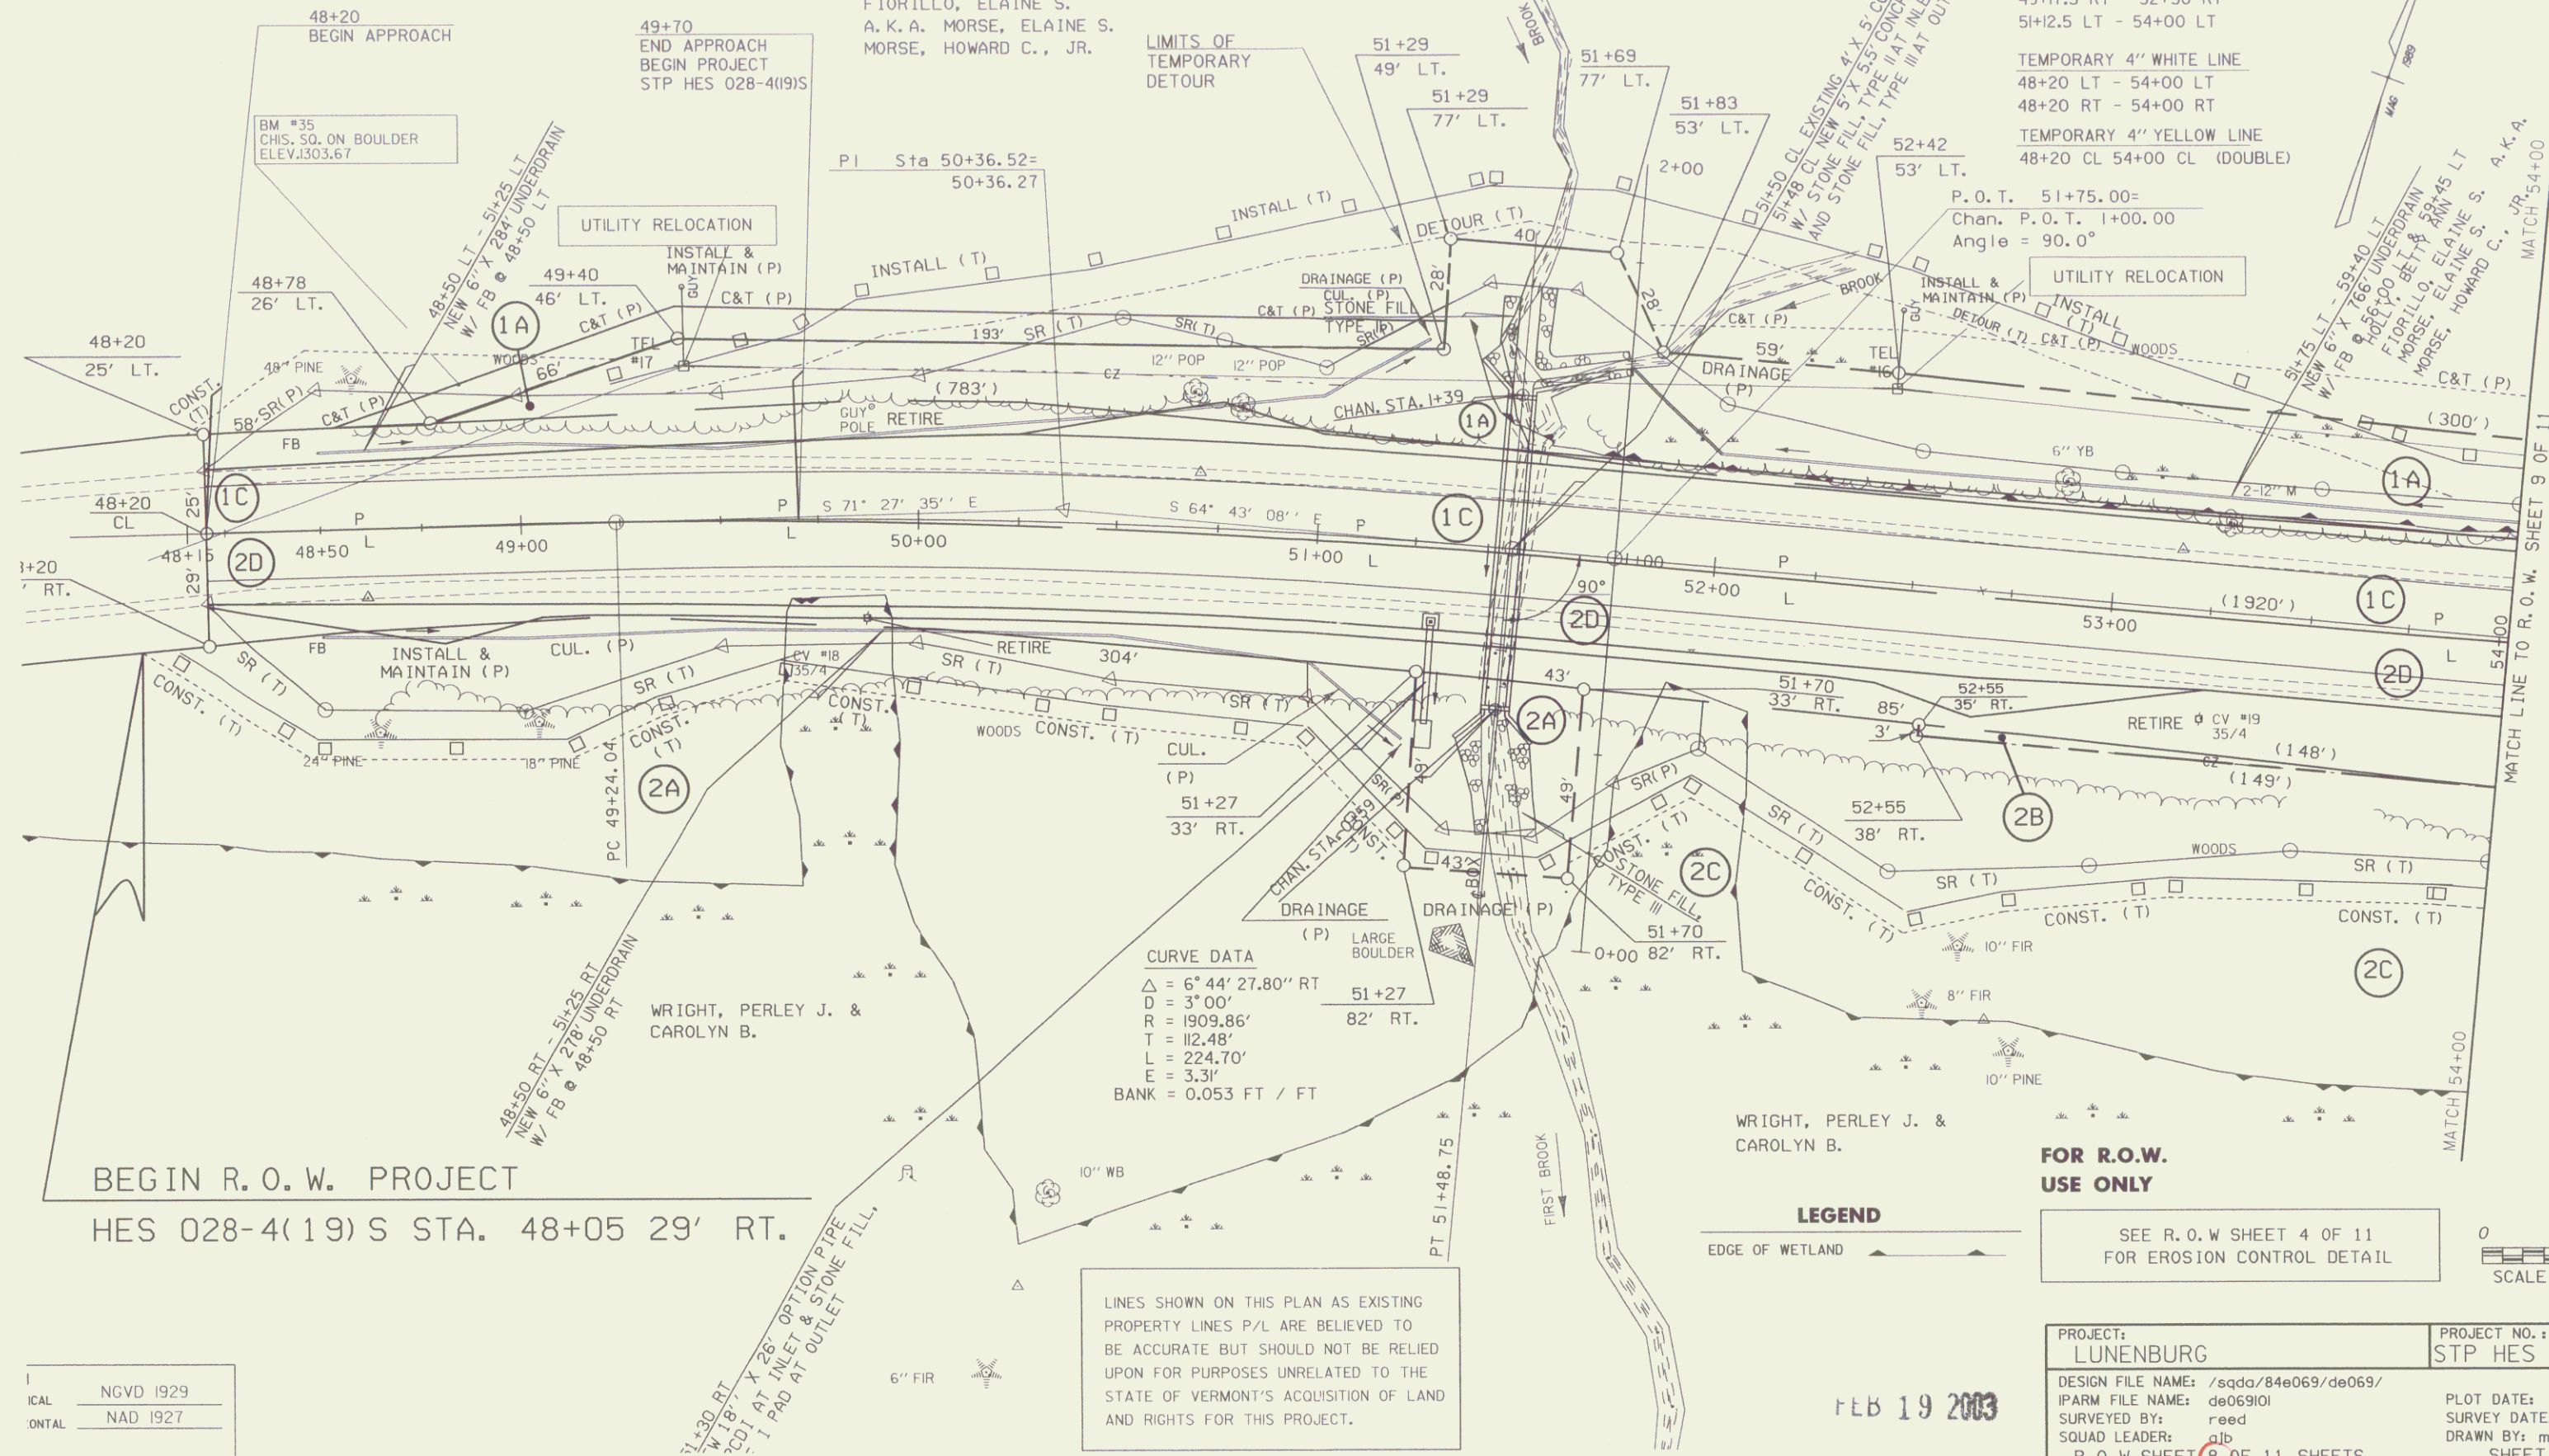

BEGIN R. O. W. PROJECT  
 HES 028-4(19) S STA. 48+05 29' RT.

CURVE DATA  
 $\Delta = 6^\circ 44' 27.80''$  RT  
 $D = 3' 00''$   
 $R = 1909.86'$   
 $T = 112.48'$   
 $L = 224.70'$   
 $E = 3.31'$   
 BANK = 0.053 FT / FT

LINES SHOWN ON THIS PLAN AS EXISTING  
 PROPERTY LINES P/L ARE BELIEVED TO  
 BE ACCURATE BUT SHOULD NOT BE RELIED  
 UPON FOR PURPOSES UNRELATED TO THE  
 STATE OF VERMONT'S ACQUISITION OF LAND  
 AND RIGHTS FOR THIS PROJECT.

**FOR R.O.W. USE ONLY**  
 SEE R. O. W SHEET 4 OF 11  
 FOR EROSION CONTROL DETAIL

PROJECT: <b>LUNENBURG</b>	PROJECT NO. : STP HES 028-4(19)S
DESIGN FILE NAME: /sqda/84e069/de069/ IPARM FILE NAME: de069i01	PLOT DATE: 12-JUL-2000
SURVEYED BY: reed	SURVEY DATE: 4-89
SQUAD LEADER: ajb	DRAWN BY: m.nutter
R. O. W SHEET 8 OF 11 SHEETS	SHEET 13 OF

ICAL NGVD 1929  
 ONTAL NAD 1927

FEB 19 2003