

EROSION CONTROL LEGEND

- SILT FENCE
- BALED HAY EROSION CHECK
- BALED HAY INLET PROTECTION

RELOCATE MAILBOX-SINGLE SUPPORT
TH 26 91+25 RT
155+01 LT



REMOVAL OF EXISTING FENCE OR
REMOVING AND RESETTING FENCE
149+50 RT ~ 155+50 RT

CONSTRUCT DRIVES


TH #26 91+12 RT ~ 24' WIDE COMMERCIAL (PAVED)
152+70 LT ~ 24' WIDE COMMERCIAL (GRAVEL)
154+60 LT ~ 24' WIDE COMMERCIAL (GRAVEL)

PLACE EROSION MATTING IN DITCH
145+50 LT ~ 175+00 LT
145+50 RT ~ 175+00 RT

CONSTRUCT 4' X 8' TYPE I
STONE PAD
92+50 RT ~ 92+58 RT

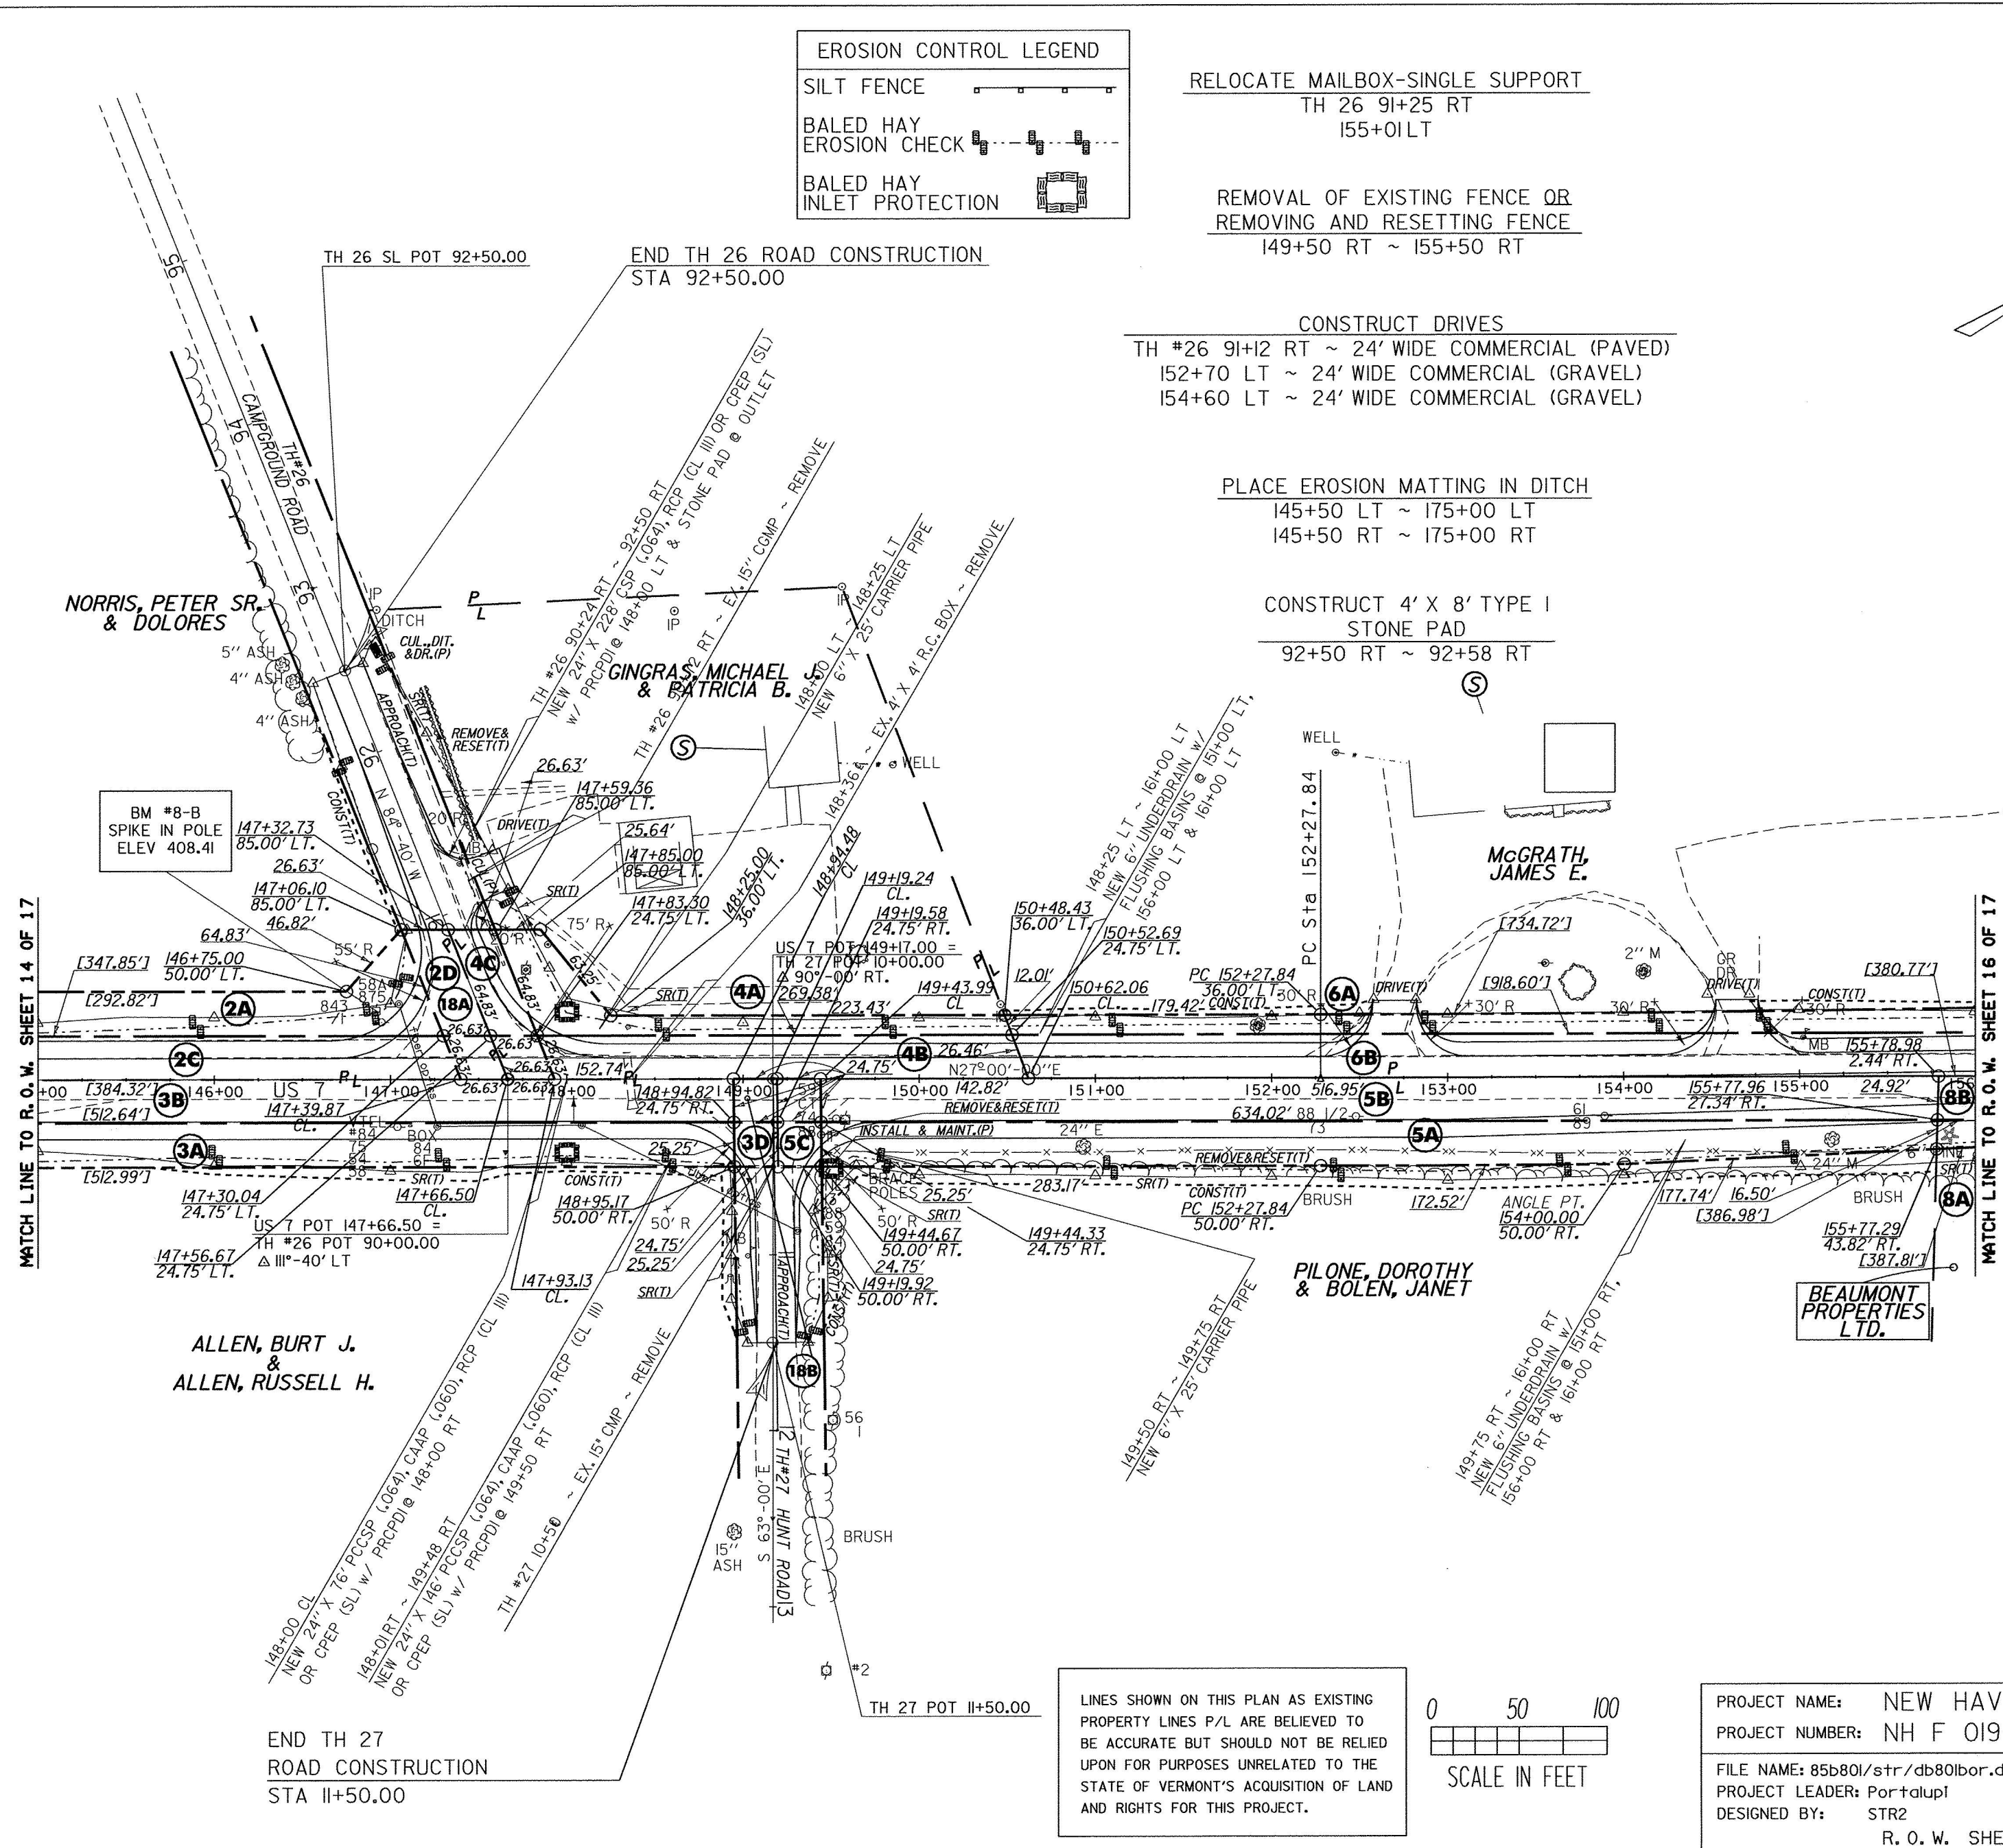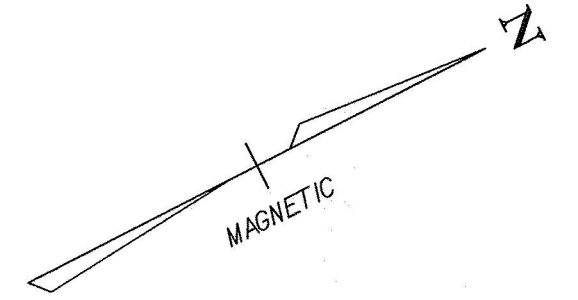

LINES SHOWN ON THIS PLAN AS EXISTING PROPERTY LINES P/L ARE BELIEVED TO BE ACCURATE BUT SHOULD NOT BE RELIED UPON FOR PURPOSES UNRELATED TO THE STATE OF VERMONT'S ACQUISITION OF LAND AND RIGHTS FOR THIS PROJECT.

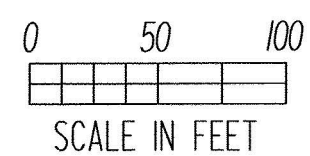

PROJECT NAME:	NEW HAVEN	FILE NAME:	85b801/str/db801bor.dgn	PLOT DATE:	29-APR-2002
PROJECT NUMBER:	NH F 019-3(38)	PROJECT LEADER:	Por+alupl	DRAWN BY:	STR2
DESIGNED BY:	STR2	CHECKED BY:			
R. O. W. SHEET 15 OF 17					