


BOTANICAL NAME	COMMON NAME	SIZE	QUANTITY	SPECIFICATIONS
GLEDITSIA TRIACANTHUS	HONEY LOCUST SHADEMASTER	2.5'-3' CAL.	8	B&B
ACER X FREEMANI	AUTUMN BLAZE	2.5'-3' CAL.	4	B&B
SYRNGA RETICULATA	JAPANESE TREE LILAC	1.5'-2' CAL.	8	B&B

**CLEARING AND GRUBBING
(INCLUDING INDIVIDUAL TREES AND STUMPS)**

40+60 LT (M)
41+10 LT (M)
43+81 RT (L)
44+06 RT (M)
44+53 RT (M)
44+89 LT (M)

TOPSOIL (BACKFILL MIX)

41+38 - 42+15 LT (6' WIDE X 2' DEEP)
42+21 - 43+23 LT (2' DEEP)
44+01 - 44+56 LT (5' WIDE X 2' DEEP)
40+18 - 40+96 RT (VARIABLE WIDTH X 2' DEEP)

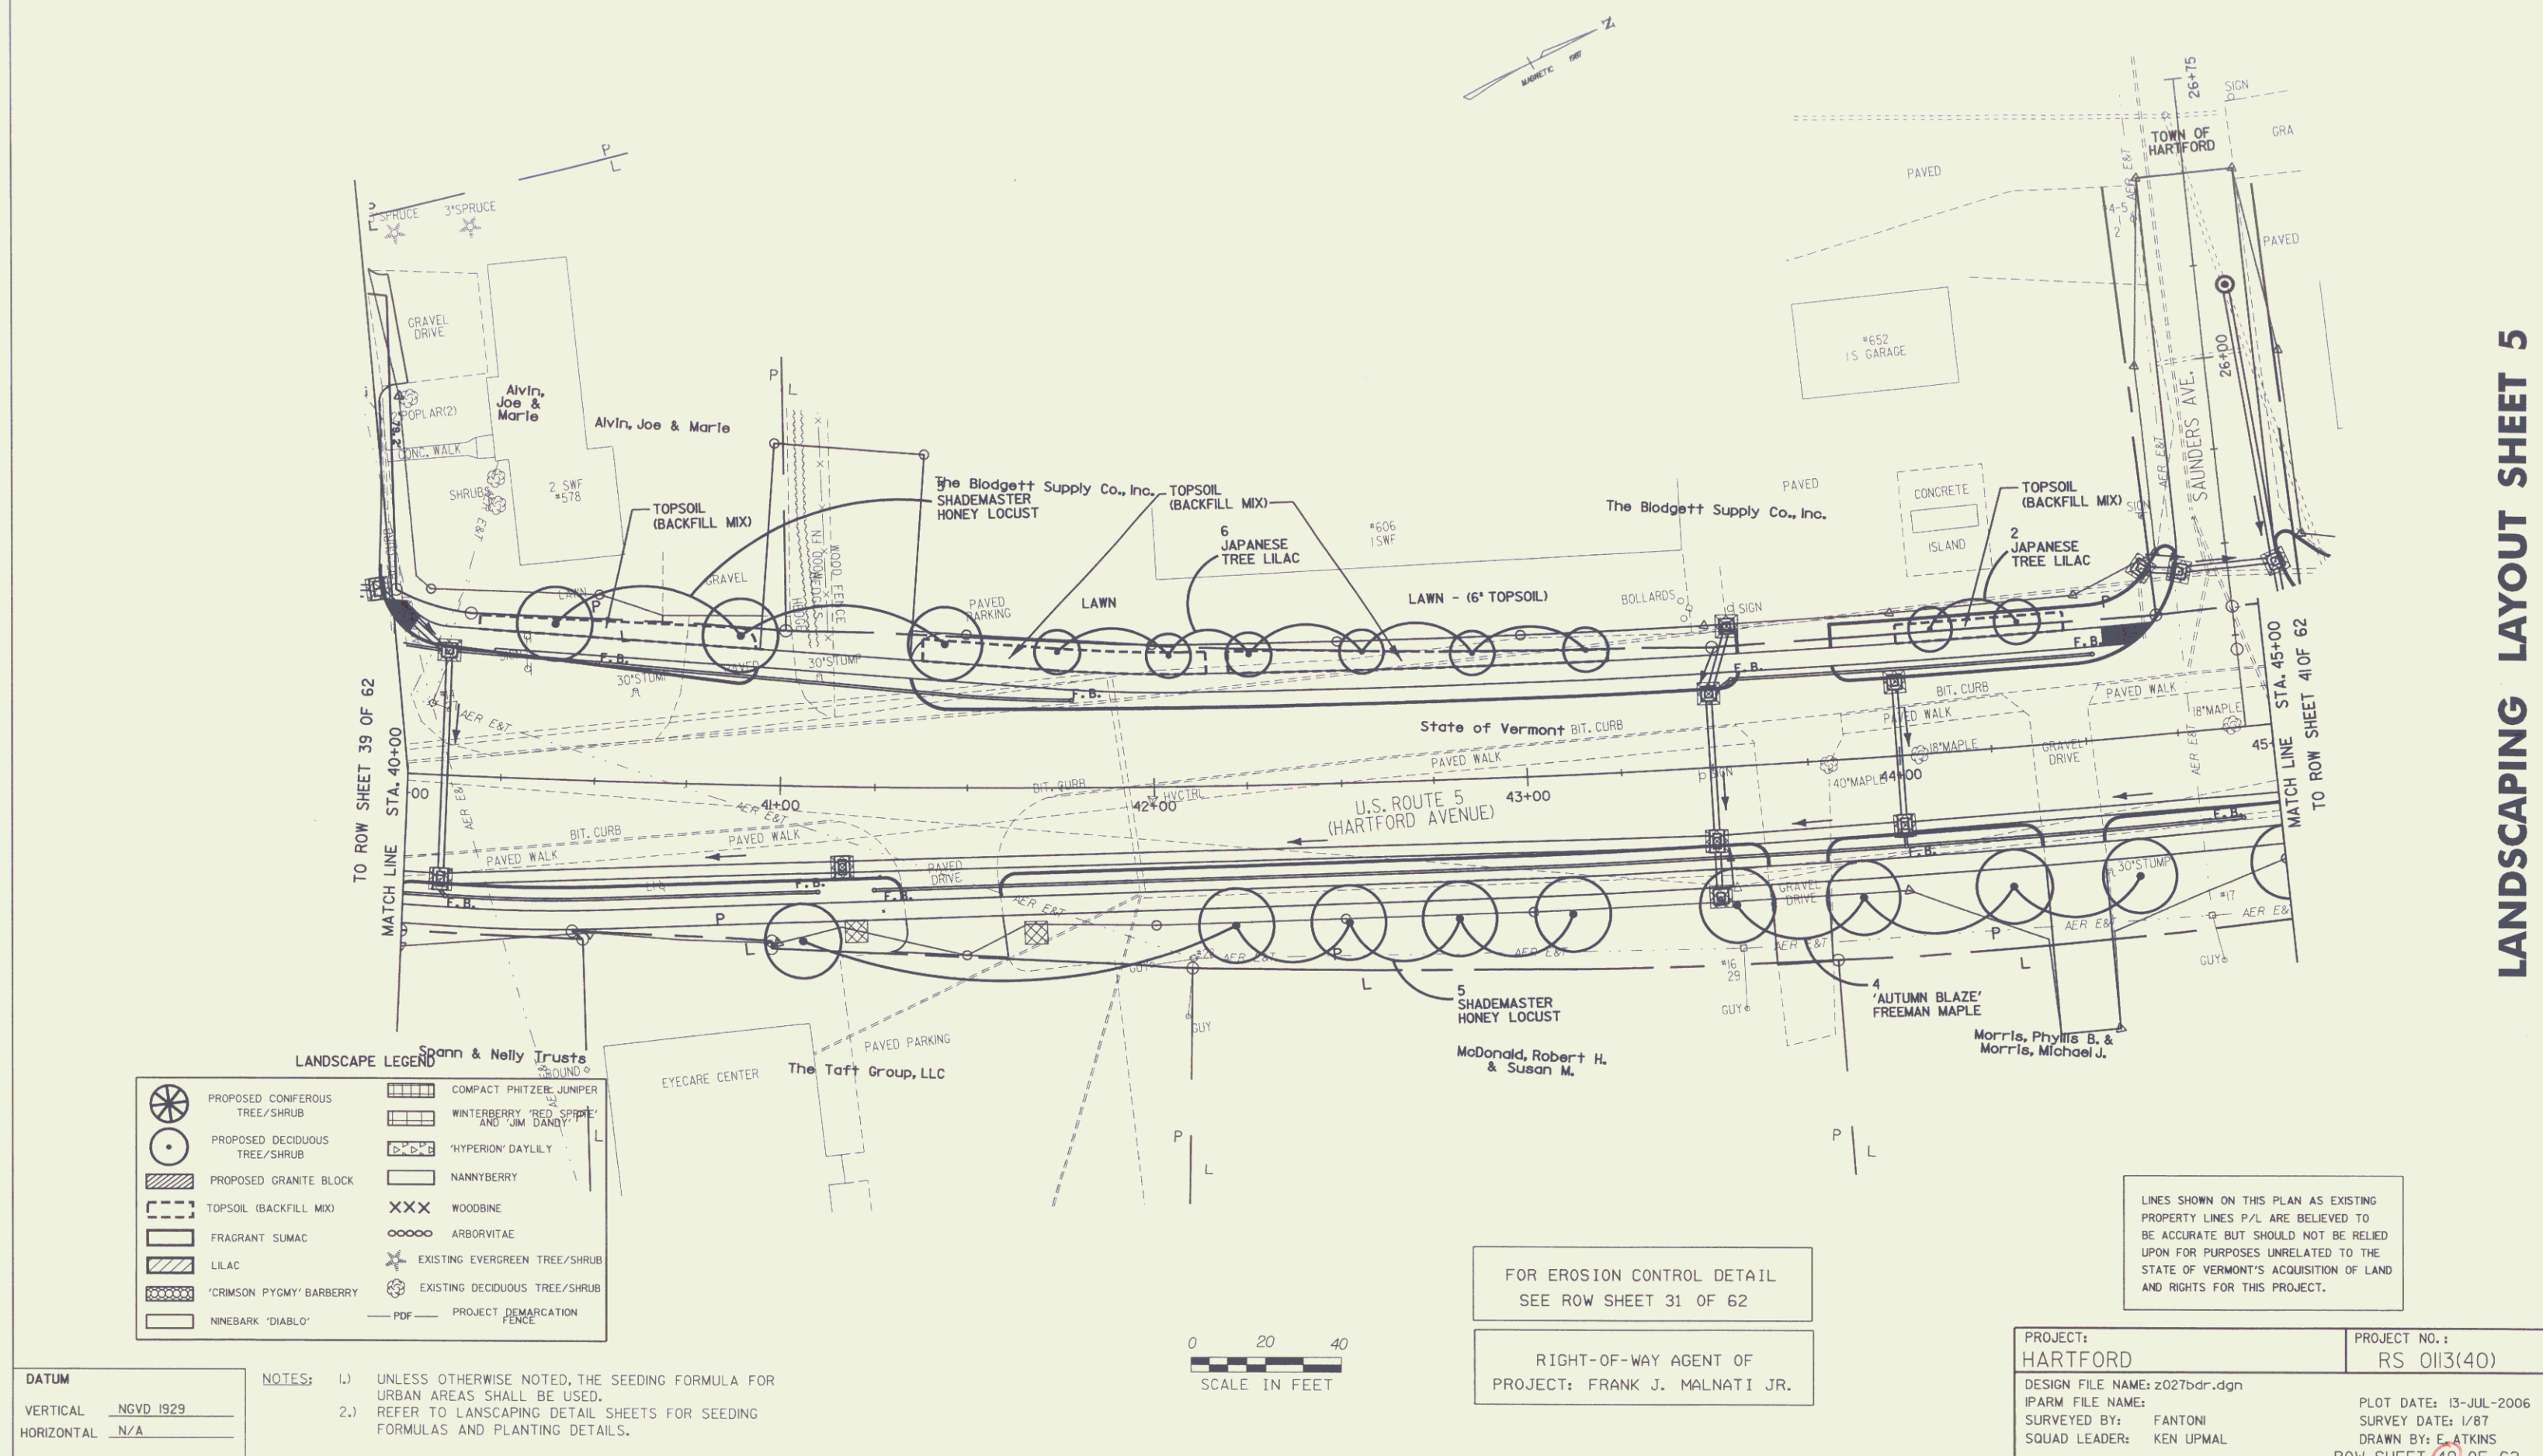

LANDSCAPING LAYOUT SHEET 5

DATUM

VERTICAL: NGVD 1929
HORIZONTAL: N/A

NOTES:

- UNLESS OTHERWISE NOTED, THE SEEDING FORMULA FOR URBAN AREAS SHALL BE USED.
- REFER TO LANDSCAPING DETAIL SHEETS FOR SEEDING FORMULAS AND PLANTING DETAILS.

0 20 40
SCALE IN FEET

FOR EROSION CONTROL DETAIL
SEE ROW SHEET 31 OF 62

RIGHT-OF-WAY AGENT OF
PROJECT: FRANK J. MALNATI JR.

LINES SHOWN ON THIS PLAN AS EXISTING
PROPERTY LINES P/L ARE BELIEVED TO
BE ACCURATE BUT SHOULD NOT BE RELIED
UPON FOR PURPOSES UNRELATED TO THE
STATE OF VERMONT'S ACQUISITION OF LAND
AND RIGHTS FOR THIS PROJECT.

PROJECT: HARTFORD	PROJECT NO.: RS 0113(40)
DESIGN FILE NAME: z027bdr.dgn	PLOT DATE: 13-JUL-2006
IPARM FILE NAME:	SURVEY DATE: 1/87
SURVEYED BY: FANTONI	DRAWN BY: E. ATKINS
SQUAD LEADER: KEN UPMAL	ROW SHEET 40 OF 62