


BOTANICAL NAME	COMMON NAME	SIZE	QUANTITY	SPECIFICATIONS
ACER X FREEMANI 'CELEBRATION'	'CELEBRATION' FREEMAN MAPLE	2.5"-3" CAL.	7	BAB CLEAR STEM TO 6'
ACER TATARICUM	TATARIAN MAPLE	3-3.5' CAL.	5	BAB CLEAR STEM TO 6'

TOPSOIL (BACKFILL MIX)
 55+00 - 55+65 LT (2' DEEP X 10' WIDE)
 55+92 - 56+66 LT (2' DEEP X 10' WIDE)

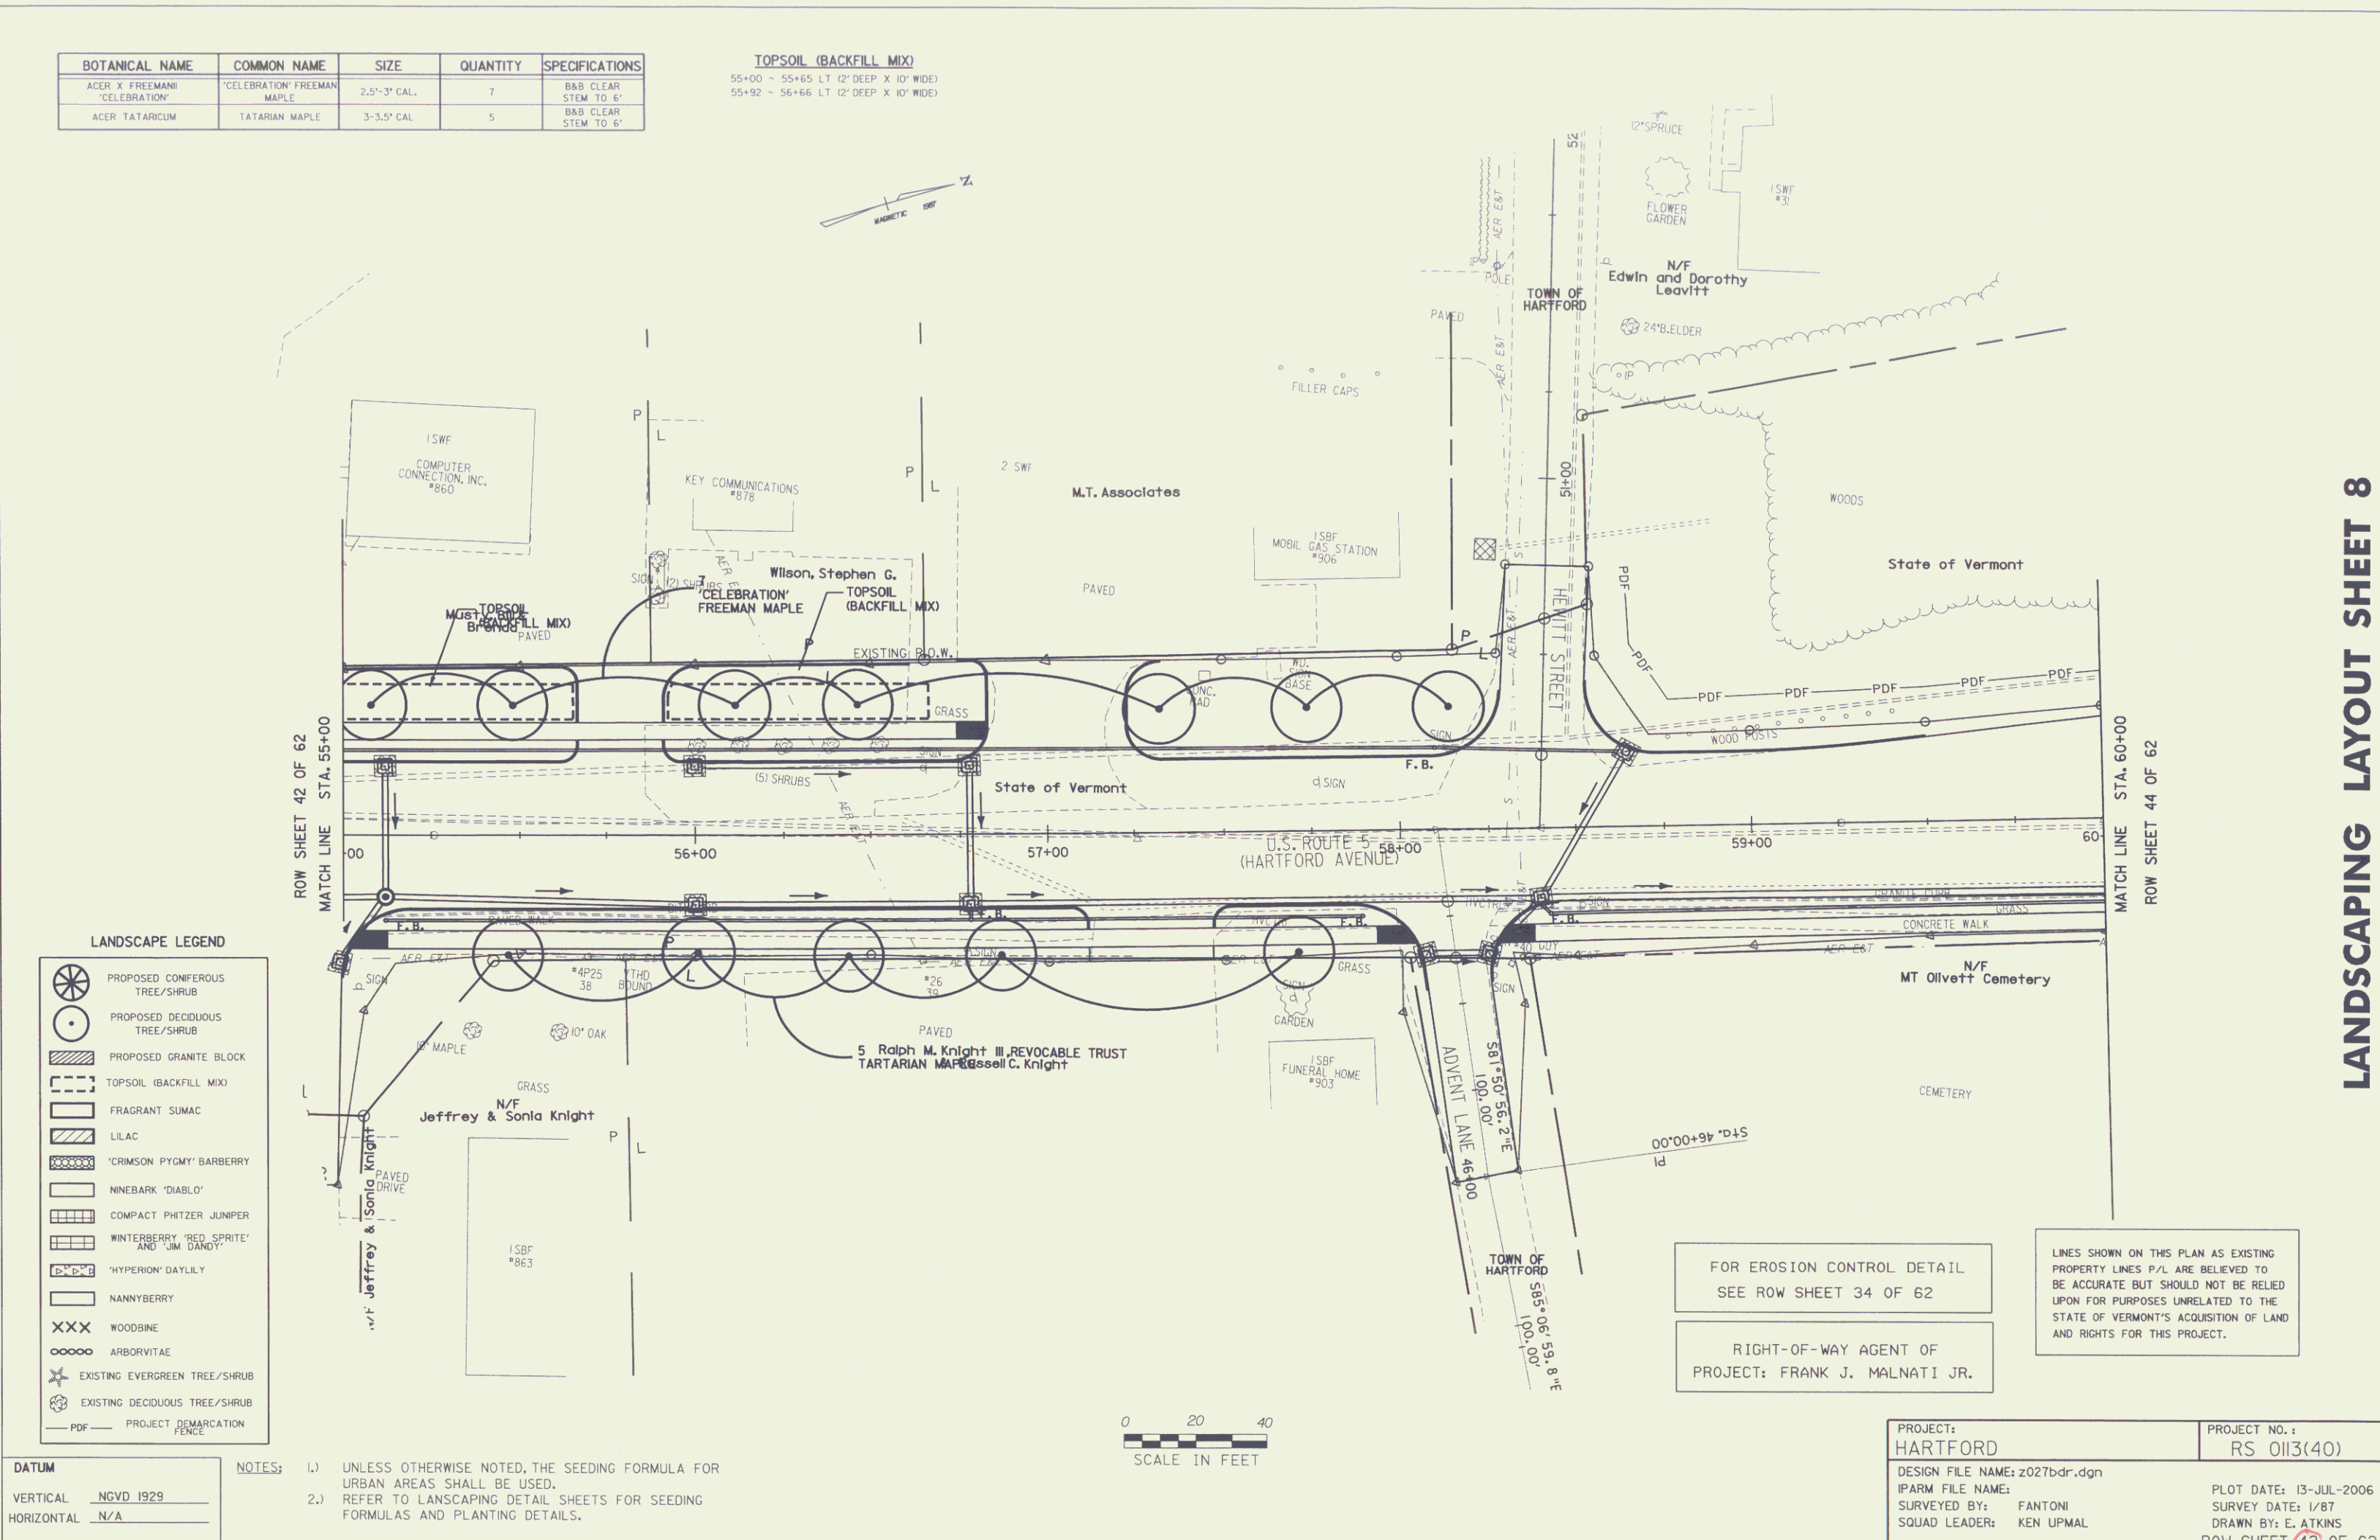

LANDSCAPE LEGEND

	PROPOSED CONIFEROUS TREE/SHRUB
	PROPOSED DECIDUOUS TREE/SHRUB
	PROPOSED GRANITE BLOCK
	TOPSOIL (BACKFILL MIX)
	FRAGRANT SUMAC
	LILAC
	'CRIMSON PYGMY' BARBERRY
	NINEBARK 'DIABLO'
	COMPACT PHYTOLAJA
	WINTERBERRY 'RED SPRITE' AND 'JIM DANDY'
	'HYPERICUM' 'DAINTY'
	NANNYBERRY
	WOODBINE
	ARBORVITAE
	EXISTING EVERGREEN TREE/SHRUB
	EXISTING DECIDUOUS TREE/SHRUB
	PROJECT DEMARCATION FENCE

DATUM
 VERTICAL: NGVD 1929
 HORIZONTAL: N/A

- NOTES:**
- UNLESS OTHERWISE NOTED, THE SEEDING FORMULA FOR URBAN AREAS SHALL BE USED.
 - REFER TO LANDSCAPING DETAIL SHEETS FOR SEEDING FORMULAS AND PLANTING DETAILS.



FOR EROSION CONTROL DETAIL
 SEE ROW SHEET 34 OF 62

RIGHT-OF-WAY AGENT OF
 PROJECT: FRANK J. MALNATI JR.

Lines shown on this plan as existing property lines P/L are believed to be accurate but should not be relied upon for purposes unrelated to the State of Vermont's acquisition of land and rights for this project.

PROJECT: HARTFORD	PROJECT NO.: RS 0113(40)
DESIGN FILE NAME: z027bdr.dgn	PLOT DATE: 13-JUL-2006
IPARM FILE NAME:	SURVEY DATE: 1/87
SURVEYED BY: FANTONI	DRAWN BY: E. ATKINS
SQUAD LEADER: KEN UPMAL	ROW SHEET 43 OF 62

LANDSCAPING LAYOUT SHEET 8