

COLD PLANING - BCP
60+75 - 61+25


REMOVE EXISTING SIDEWALK (COMMON EXCAVATION)
60+00 - 61+25 RT

EXISTING DRAINAGE
E4 58+40 RT - 60+92 RT
EXISTING PIPE & DI - REMOVE
E3 60+92 RT - 61+00 LT
EXISTING PIPE & DI - REMOVE

NEW DRAINAGE
S9 58+40 RT - 60+97.7 RT
NEW 24"x25" RCP/CPEP (SL)
W/D @ 60+97.7 RT
S9 60+97.7 RT - 60+97.4 LT
NEW 24"x3" CPEP (SL)/CAAP/PCCSP (PI)/CPEP
S9 60+97.4 LT - 61+02 LT
NEW 24"x32" CPEP (SL)/CAAP/PCCSP (PI)/CPEP
W/F.B @ 60+97.4 LT W/END SECTION @ OUTLET

8" UNDERDRAIN
A6 58+43 RT - 60+25 RT
NEW 8"IBZ UNDERDRAIN
W/F.B @ 60+25 RT

PORTLAND CEMENT CONCRETE SIDEWALK, 5 INCH
60+00 - 61+25 RT

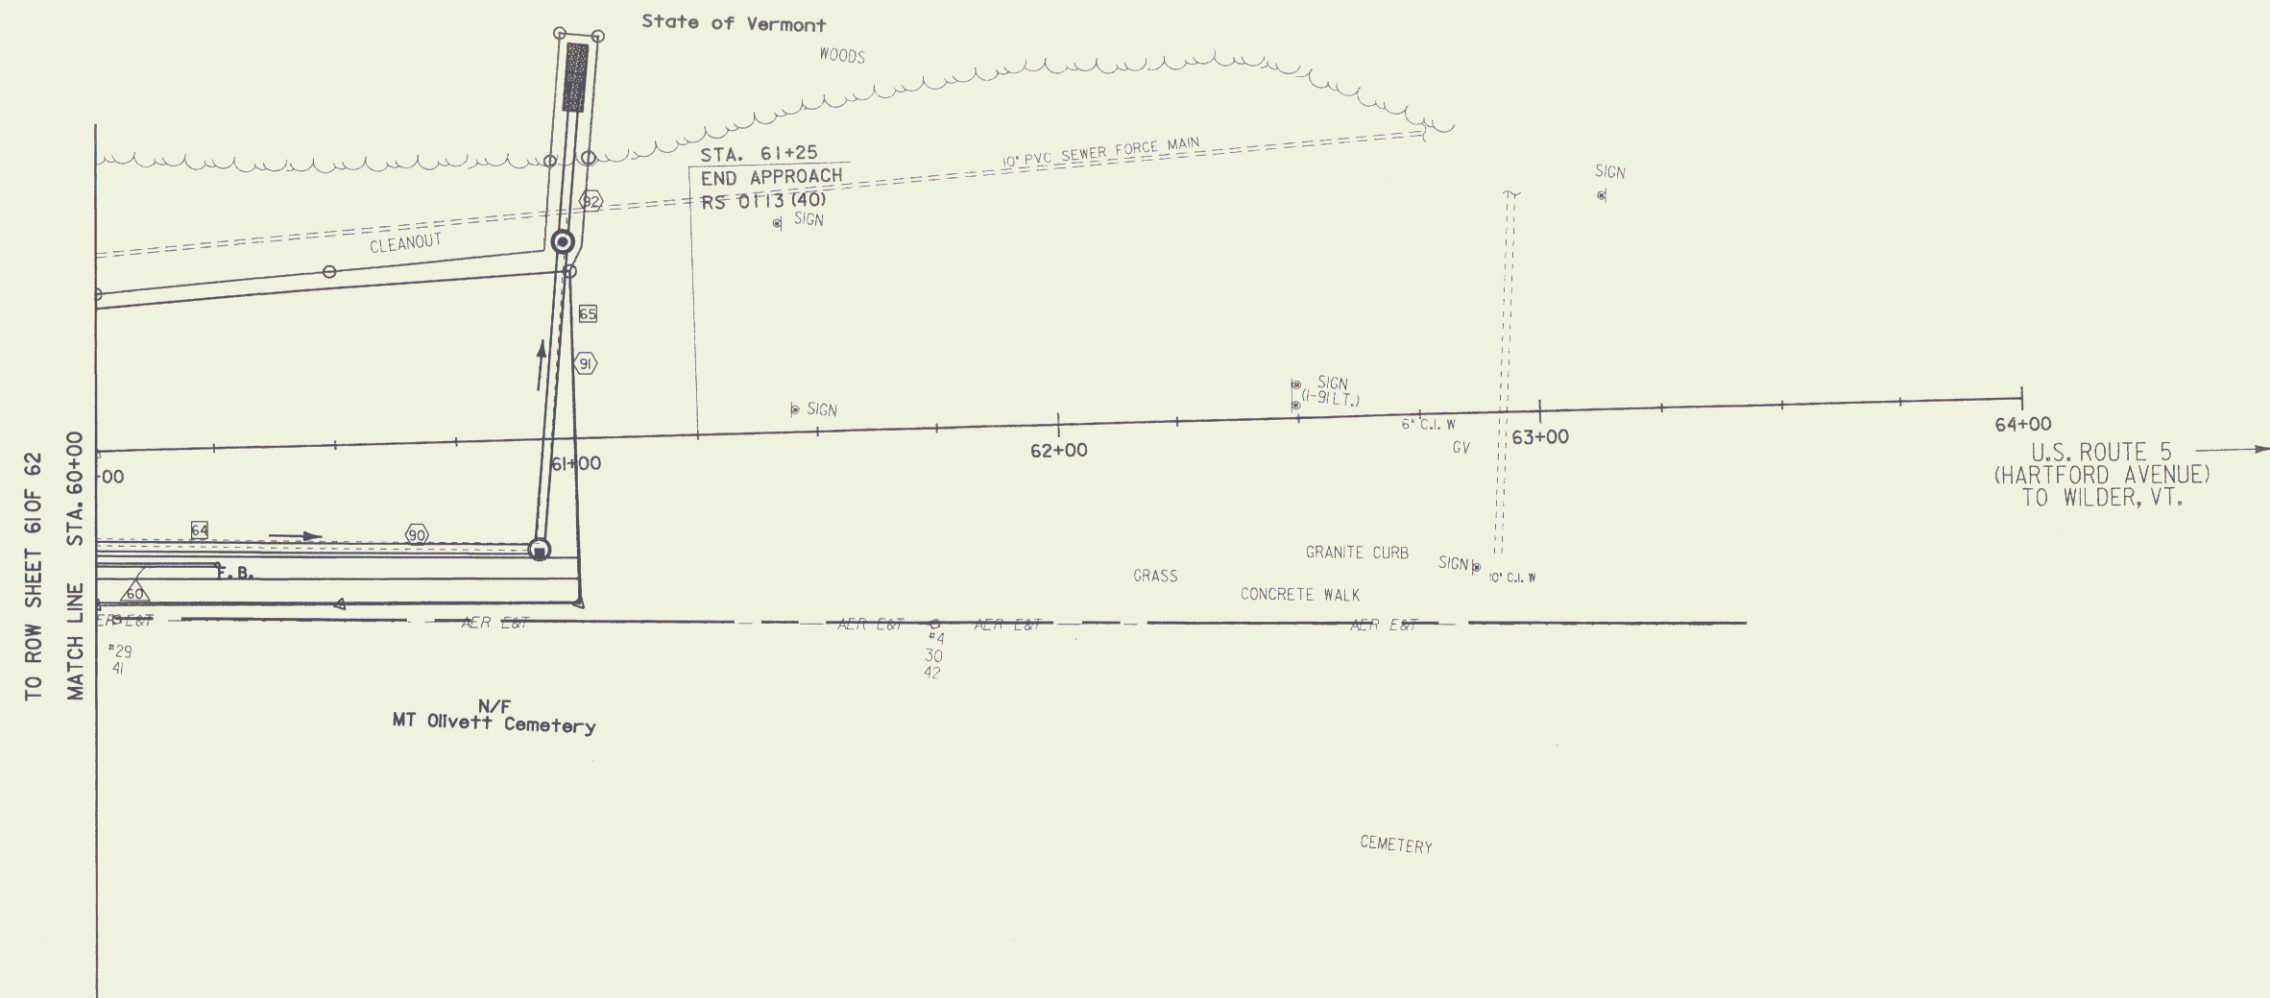

ROADWAY LAYOUT SHEET 9

FOR LANDSCAPE DETAIL
SEE ROW SHEET 44 OF 62

FOR EROSION CONTROL DETAIL
SEE ROW SHEET 35 OF 62

RIGHT-OF-WAY AGENT OF
PROJECT: FRANK J. MALNATI JR.

LINES SHOWN ON THIS PLAN AS EXISTING
PROPERTY LINES P/L ARE BELIEVED TO
BE ACCURATE BUT SHOULD NOT BE RELIED
UPON FOR PURPOSES UNRELATED TO THE
STATE OF VERMONT'S ACQUISITION OF LAND
AND RIGHTS FOR THIS PROJECT.

| | |
|--------------|-----------|
| DATUM | |
| VERTICAL | NGVD 1929 |
| HORIZONTAL | N/A |



| | |
|-------------------------------|-----------------------------|
| PROJECT: HARTFORD | PROJECT NO.: RS 0113(40) |
| DESIGN FILE NAME: z027bdr.dgn | PLOT DATE: 04-DEC-2006 |
| IPARM FILE NAME: | SURVEY DATE: 1/87 |
| SURVEYED BY: FANTONI | DRAWN BY: E. ATKINS |
| SQUAD LEADER: KEN UPMAL | SHEET 43 OF 239 |
| ROW SHEET 62 OF 62 | |

62