


# TOWN OF STOWE RIVER WALK

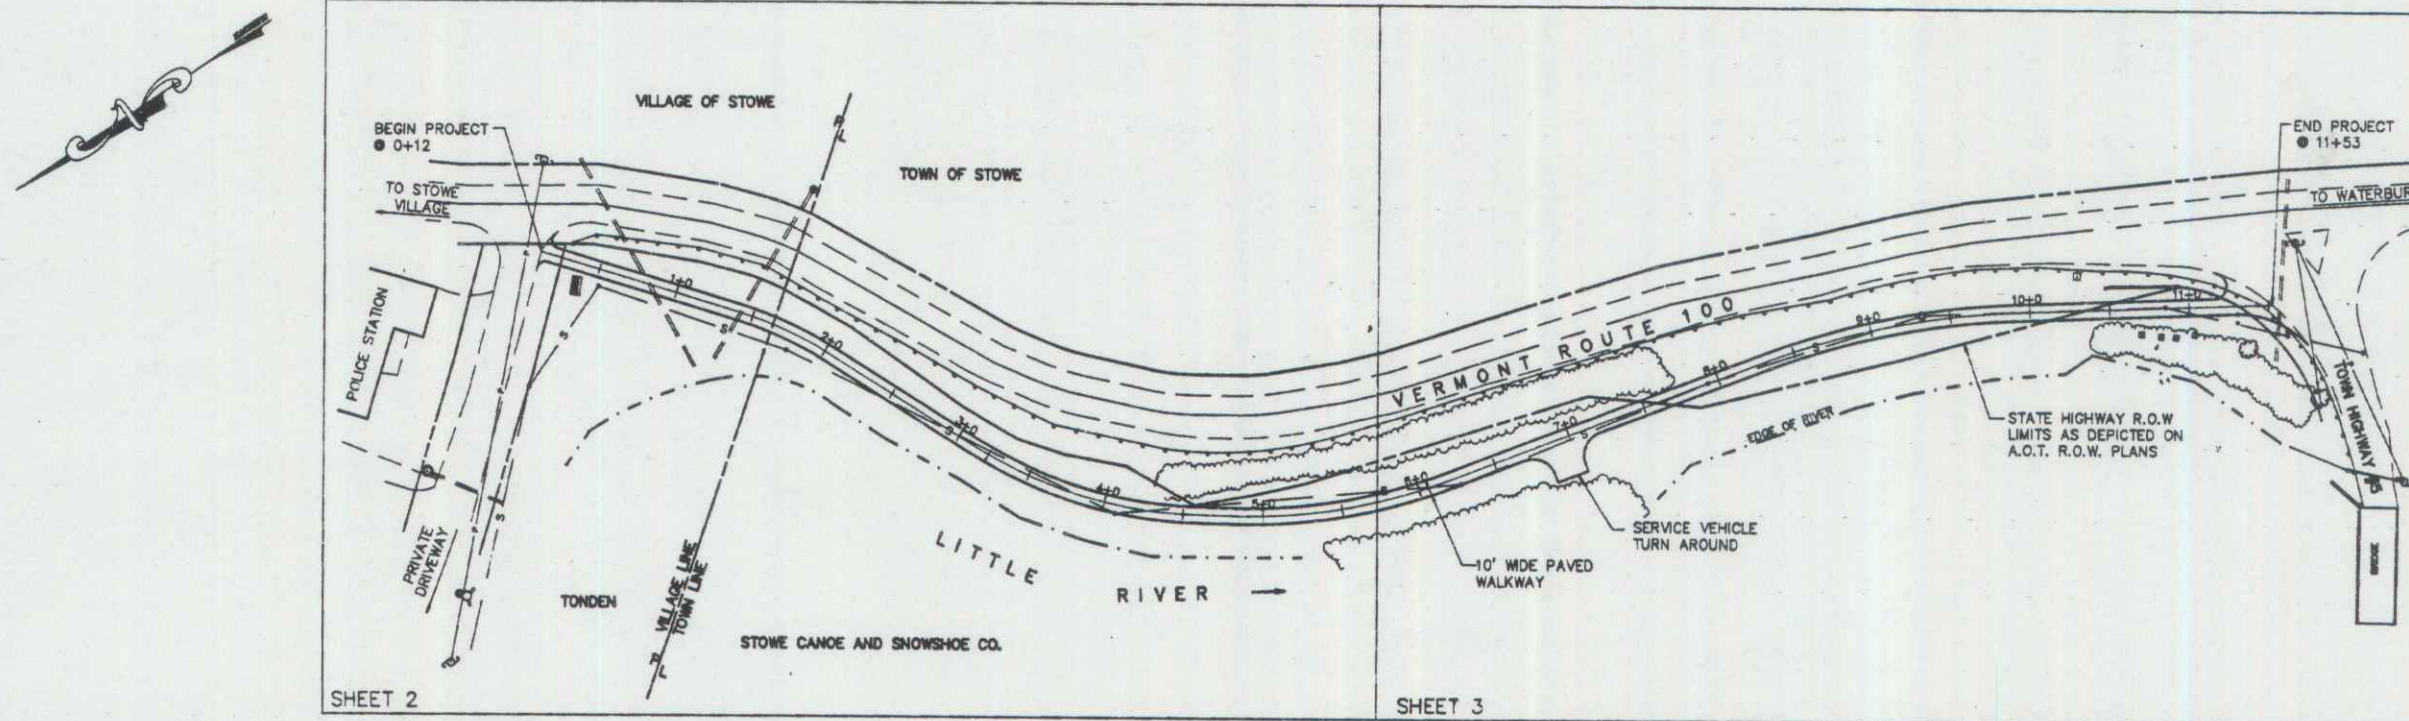

## INDEX OF SHEETS


SHEET NUMBER	TITLE
1	TITLE SHEET
2	SITE PLAN 0+00 TO 5+80
3	SITE PLAN 5+80 TO 11+53
4	CENTERLINE PROFILES
5	QUANTITY SUMMARY
6	EARTHWORK AND TYPICAL SECTIONS
7	SECTIONS 0+00 TO 4+50
8	SECTIONS 5+00 TO 10+00
9	SECTIONS 10+25 TO 11+50
10	DETAILS OF RETAINING WALL AT 10+35
11	TIE DETAIL SHEET
12	SIGN LOCATION PLAN
13	TRAFFIC SIGN SUMMARY
14	SIGN DETAIL SHEET
15	CONSTRUCTION APPROACH SIGNING

BIKE PATH DESIGN SPEED = 20 MPH

### APPLICABLE A.O.T. STANDARDS

B-5	SLOPE GRADING, EMBANKMENTS, MUCK
D-15	PRECAST REINFORCED CONCRETE CATCH BASIN WITH C.I. GRATE
E-100	CONSTRUCTION APPROACH SIGNS
E-101	CONSTRUCTION SIGN DETAILS
E-102	CONSTRUCTION SIGN DETAILS
E-106	TRAFFIC CONTROL MISCELLANEOUS DETAILS
E-107	DELINEATION BARRICADES AND DETOURS FOR CONSTRUCTION AREAS
E-107A	BREAKAWAY BARRICADE DETAILS
E-110	MAJOR MAINTENANCE OPERATION LANE CLOSURE
E-160	FLANGED CHANNEL STEEL SIGN POST
E-121	STANDARD SIGN PLACEMENT - CONVENTIONAL ROAD
F2	CHAIN LINK FENCE, TYPE I
G1d	GUARD RAIL, HEAVY DUTY STEEL BEAM WITH WOOD POSTS, TYPE II
G4	GUIDE POSTS
G14	BREAKAWAY CABLE TERMINAL WITH WOOD POSTS
T-1	TEMPORARY EROSION CONTROL DETAILS

### SITE PLAN

 


**PROJECT SCOPE:**  
THIS PROJECT INVOLVES THE CONSTRUCTION OF A 1141 FEET BITUMINOUS CONCRETE SURFACE BICYCLE PATH AND PEDESTRIAN WALKWAY ALONG THE WEST SIDE OF VERMONT ROUTE 100 IMMEDIATELY SOUTH OF THE VILLAGE OF STOWE. A GRAVEL SUBBASE WILL BE PLACED AND THE PATH WILL BE FENCED TO PROTECT BIKERS FROM THE LITTLE RIVER. THE PROJECT WILL CONNECT TOWN HIGHWAY #5 RIVER ROAD WITH A PRIVATE ROADWAY NEAR THE STOWE POLICE STATION.

AUG 9 1994

JUN 30 1992

BW-RS-BIKE (25)

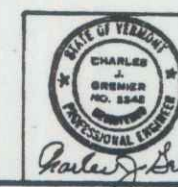

TOWN OF STOWE - RIVER WALK  
"TITLE SHEET"  
**CHARLES GRENIER**  
CONSULTING ENGINEER, P.C.  
BOX 445, WATERBURY, VERMONT  
244-6413

DATE 8-9-91  
DRN BY T.J.M.  
SCALE 1"=60'  
SHT 2 OF 32

2