
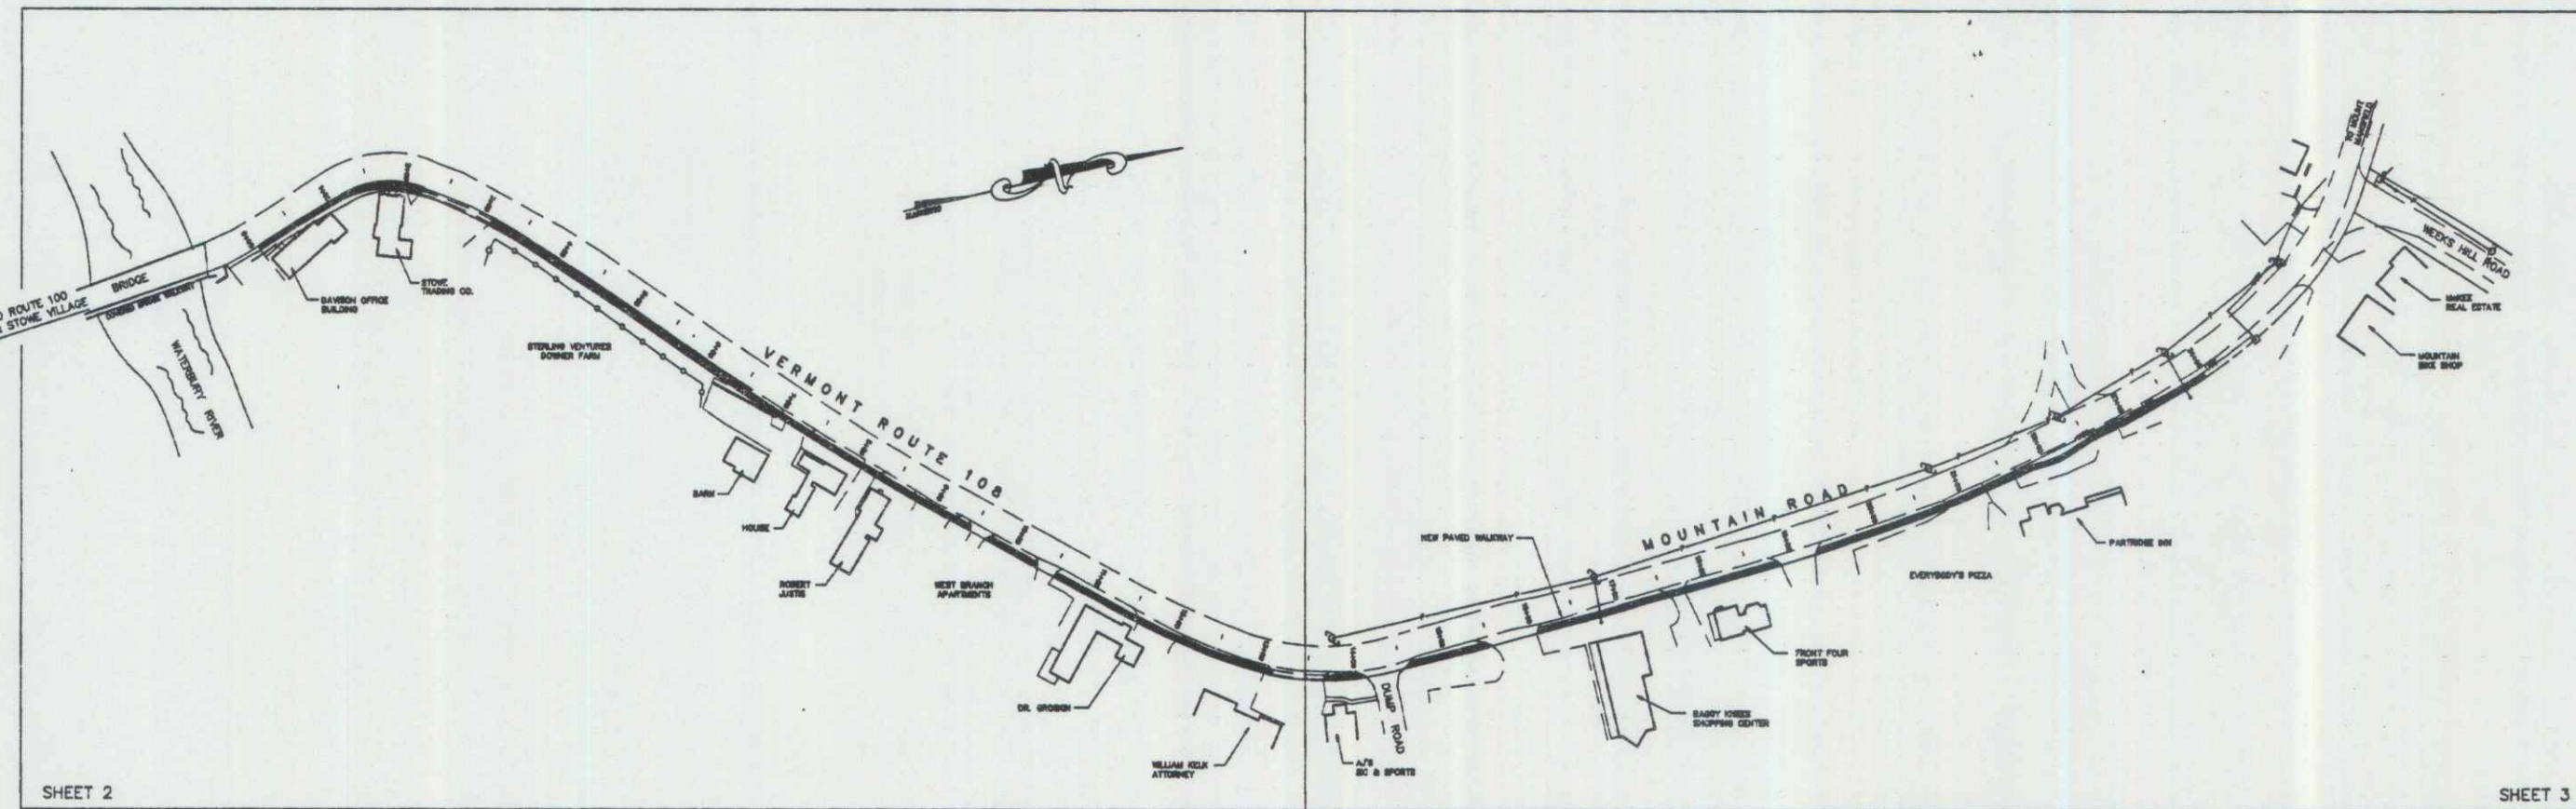


VILLAGE OF STOWE

MOUNTAIN ROAD WALK

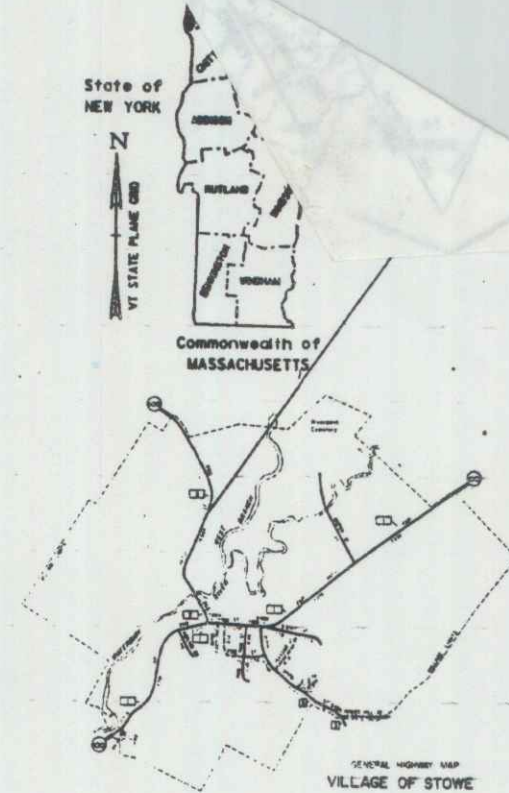

INDEX OF SHEETS

SHEET NUMBER	TITLE
1	TITLE SHEET
2	SITE PLAN 0+00 TO 13+00
3	SITE PLAN 13+00 TO 25+50
4	CENTERLINE PROFILE
5	QUANTITY SUMMARY
6	EARTHWORK SUMMARY
7	SECTIONS 0+00 - 7+00
8	SECTIONS 7+15 - 15+00
9	SECTIONS 15+50 - 25+00
10	TIE DETAIL SHEET 0+00 TO 13+00
11	TIE DETAIL SHEET 13+00 TO 25+50
12	MAILBOX DETAIL SHEET
13	CONSTRUCTION APPROACH SIGNING

APPLICABLE A.O.T. STANDARDS	
B-8	SLOPE GRADING, EMBANKMENT, MUCK
C-1	CURBS, BITUMINOUS CONCRETE SIDEWALKS
C-3	SIDEWALK RAUPTS
E-100	CONSTRUCTION APPROACH SIGNS
E-101	CONSTRUCTION SIGN DETAILS
E-102	CONSTRUCTION SIGN DETAILS
E-108	TRAFFIC CONTROL, MISCELLANEOUS DETAILS
E-107	DELINEATION, BARRICADES AND DETOURS FOR CONSTRUCTION AREAS
E-107A	BREAKAWAY BARRICADE DETAILS
E-110	MAJOR MAINTENANCE OPERATION LAKE CLOSURE
E-121	STANDARD SIGN PLACEMENT - CONVENTIONAL ROAD
D-1	STEEL BEAM GUARD RAIL
D-14	BREAKAWAY CABLE TERMINAL WITH WOOD POSTS

GRAPHIC SCALE



0.49 - 0.58

PROJECT SCOPE:
THIS PROJECT INVOLVES THE CONSTRUCTION OF A BITUMINOUS CONCRETE SIDEWALK ALONG THE EAST SIDE OF VERMONT ROUTE 108 WITHIN THE VILLAGE OF STOWE STARTING AT THE COVERED BRIDGE WALKWAY OVER THE WATERBURY RIVER AND ENDING SOME 2400' AWAY BEYOND THE PARTRIDGE INN. EXCAVATION AND PLACING A GRAVEL SUBBASE WILL BE REQUIRED.

AUG 9 1994



"TITLE SHEET"
STOWE MOUNTAIN ROAD WALK
CHARLES GRENIER
CONSULTING ENGINEER, P.C.
BOX 445, WATERBURY, VERMONT
244-6413

JUN 30 1992 PROJECT
BW - PS - BIKE (25)
DATE • 8/4/91
DRN BY • T.J.M.
SCALE • 1"=100'
SHT 26 OF 35